



8/23/99

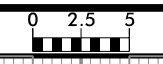

PROJ. REFERENCE NO.  
R-3622B

SHEET NO.  
X-103

75 70 65 60 55 50 45 40 35 30 25 20 15 10 5 0 5 10 15 20 25 30 35 40 45 50 55 60 65 70 75

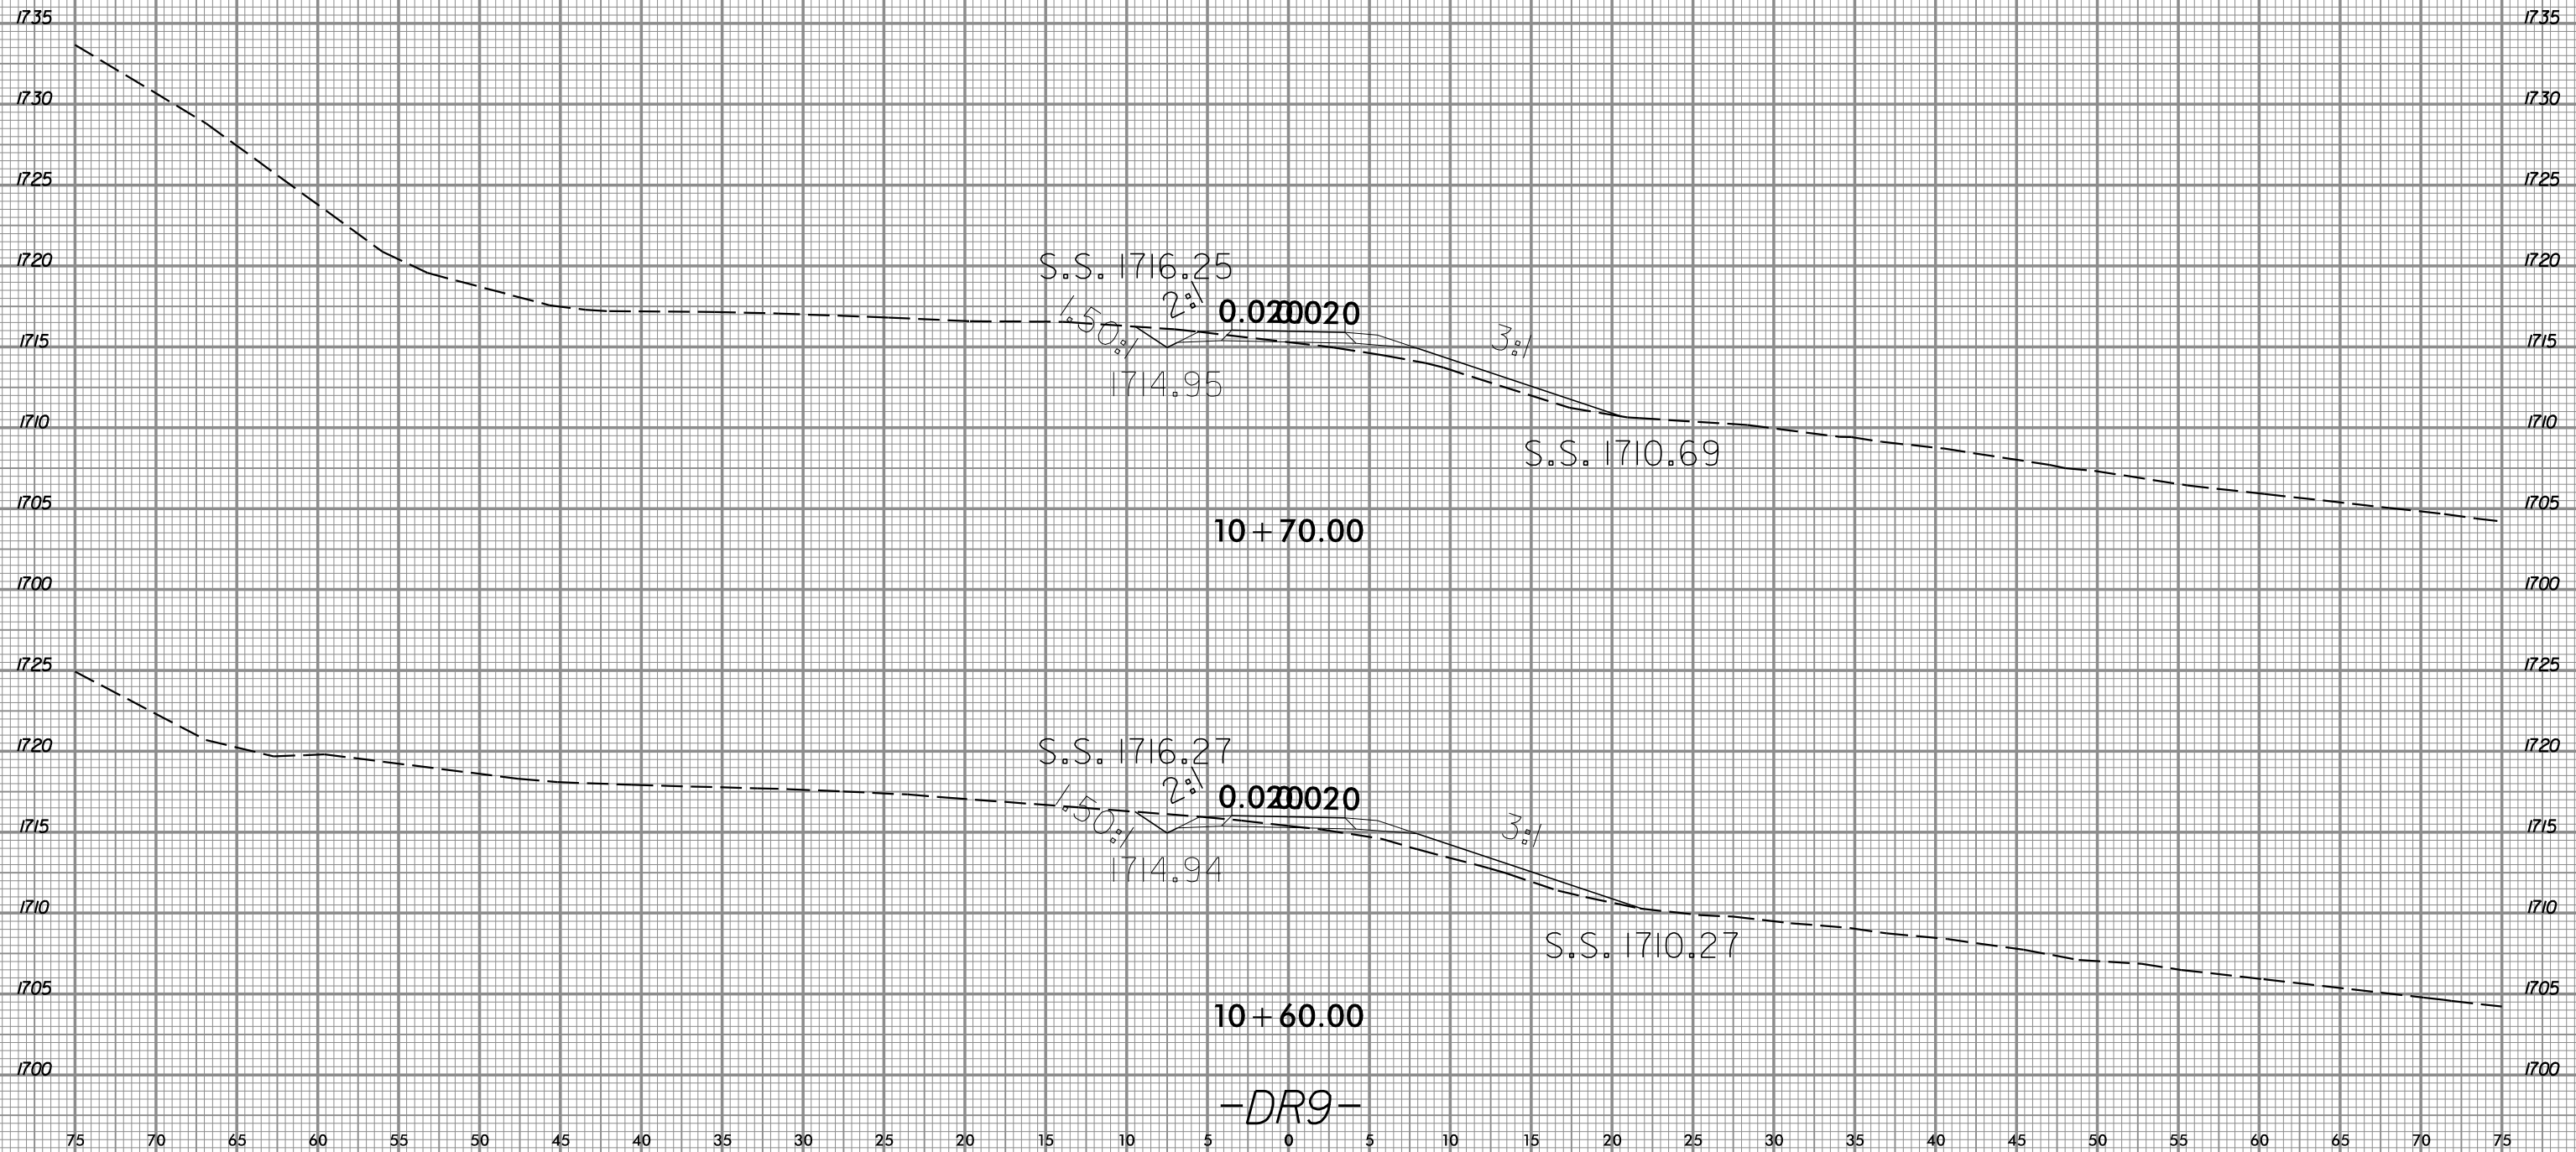

10+70.00

10+60.00

-DR9-

SYSTEM CONDITION  
REPAIR  
MAINTENANCE