



8/23/99

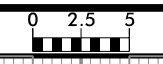

PROJ. REFERENCE NO.
R-3622B

SHEET NO.
X-113

75 70 65 60 55 50 45 40 35 30 25 20 15 10 5 0 5 10 15 20 25 30 35 40 45 50 55 60 65 70 75

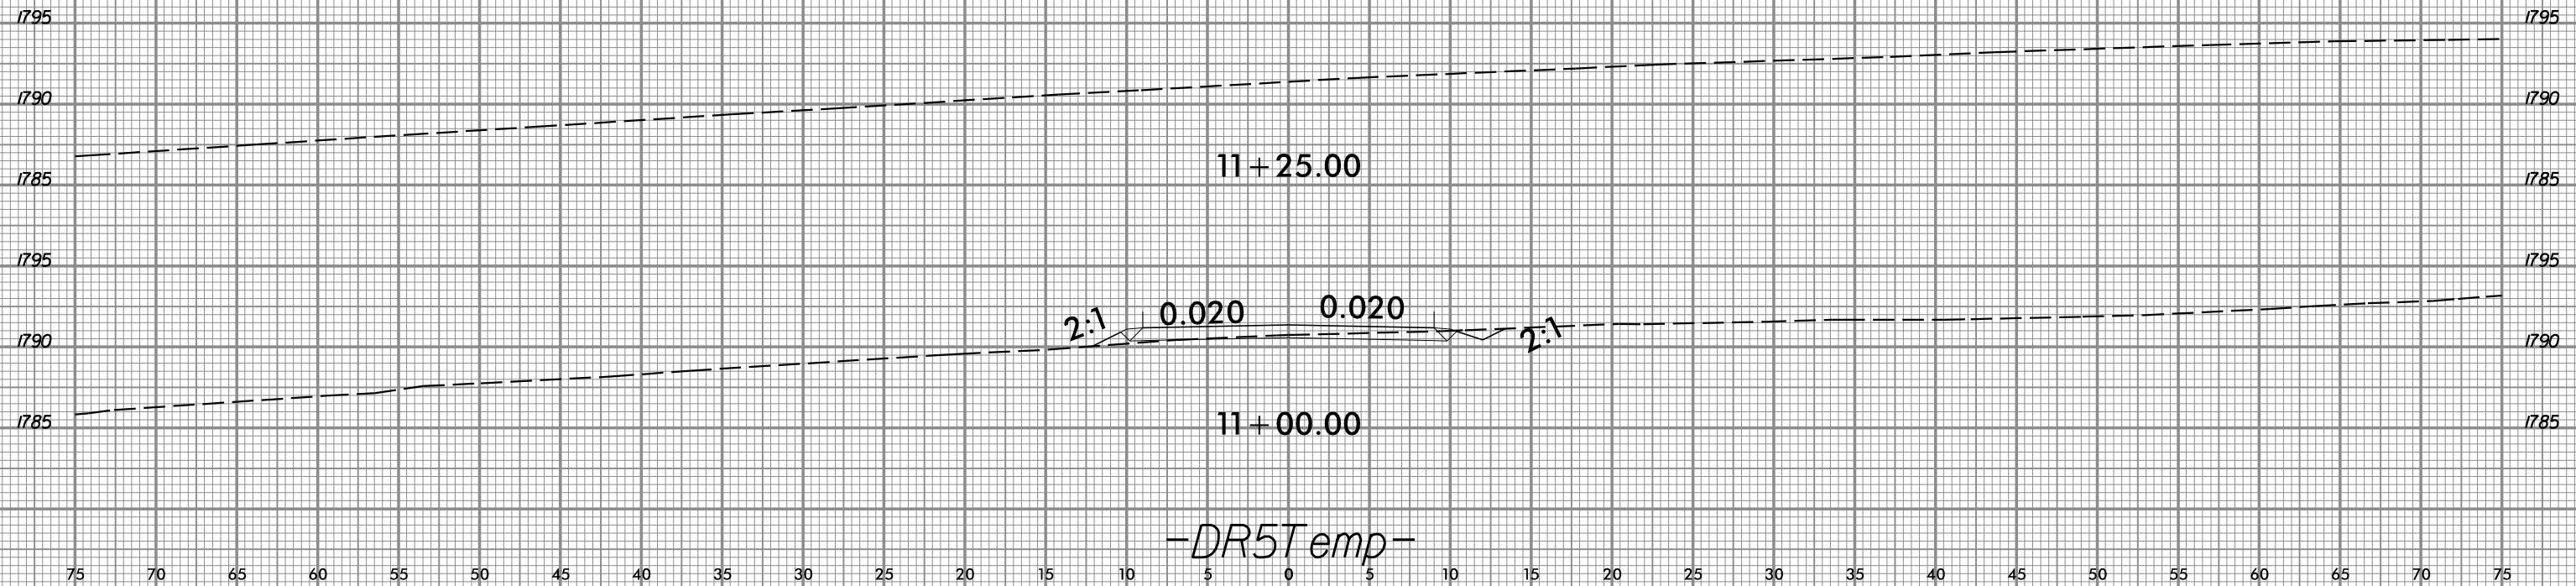

SECTION
CON
PL
PR
SU
MA
VE