

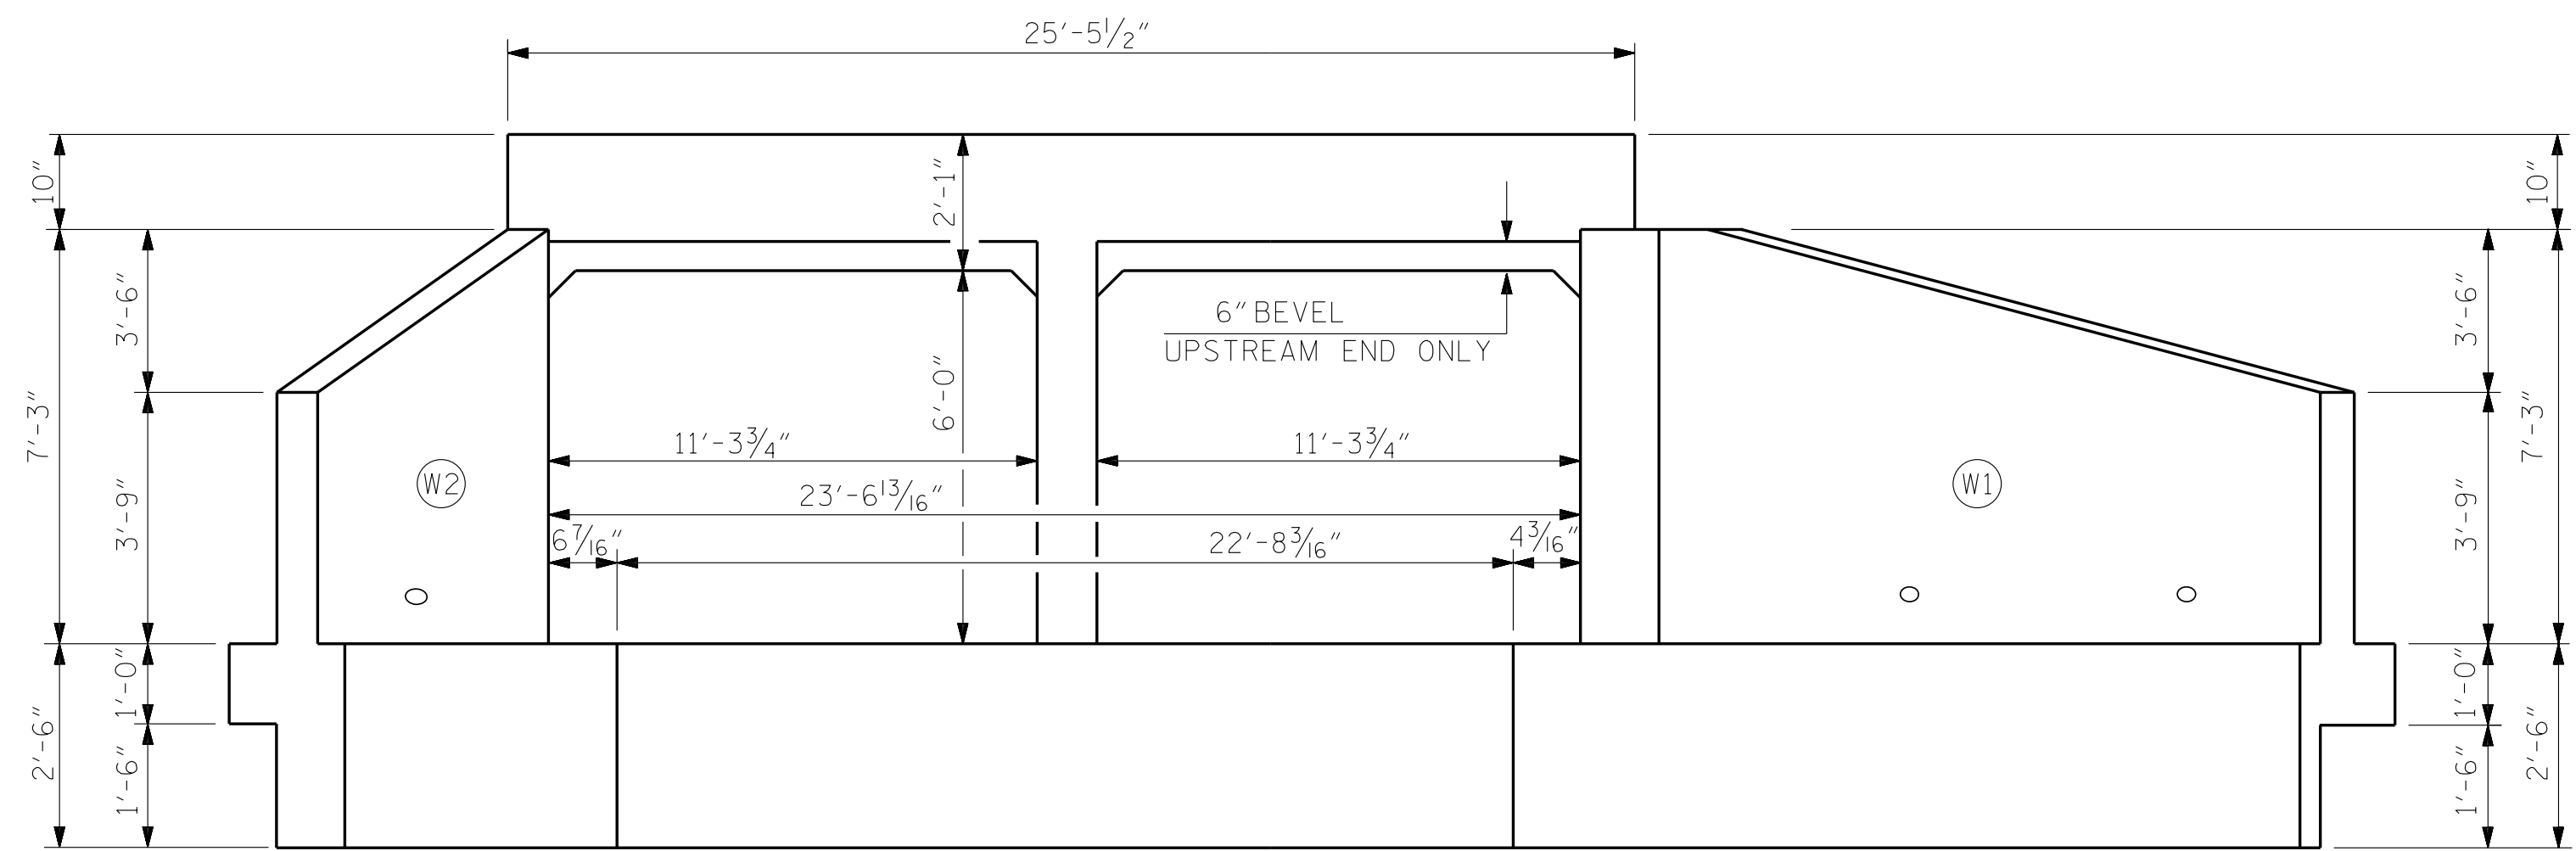


CULVERT SECTION NORMAL TO ROADWAY

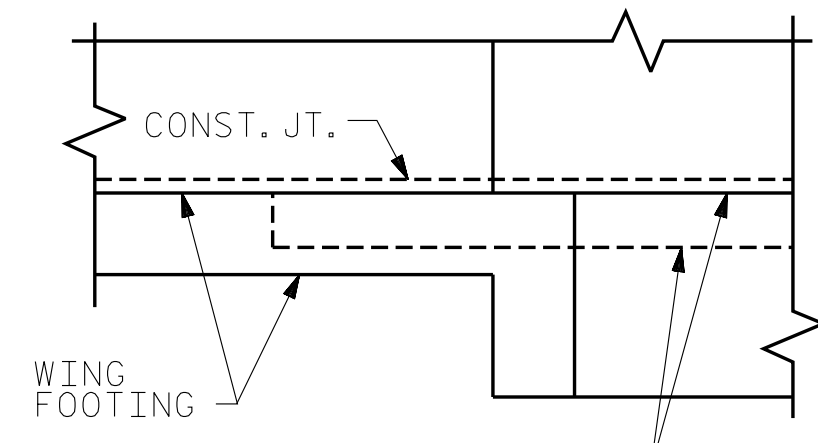


END ELEVATION NORMAL TO SKEW


(LOOKING DOWNSTREAM)

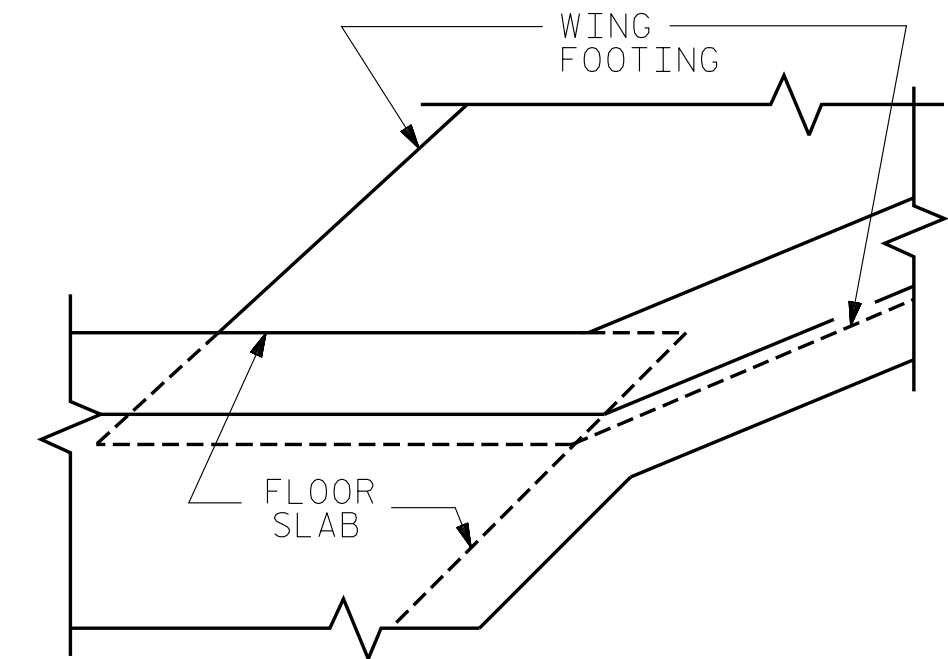

DETAIL

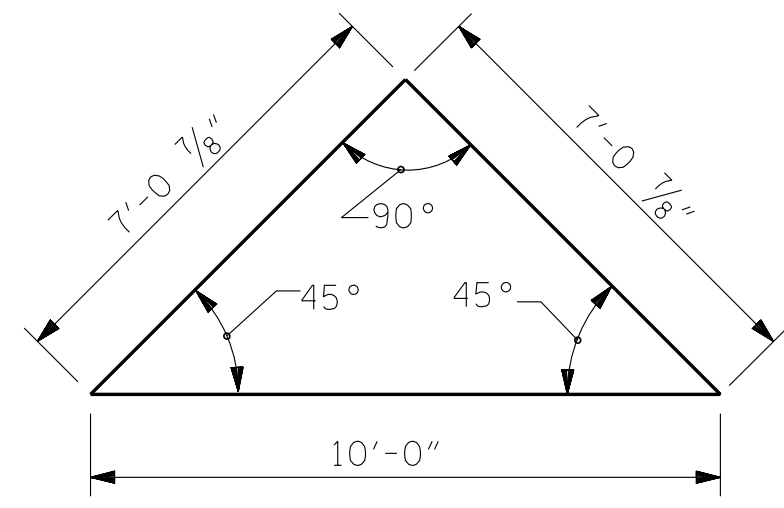

SKEW TRIANGLE

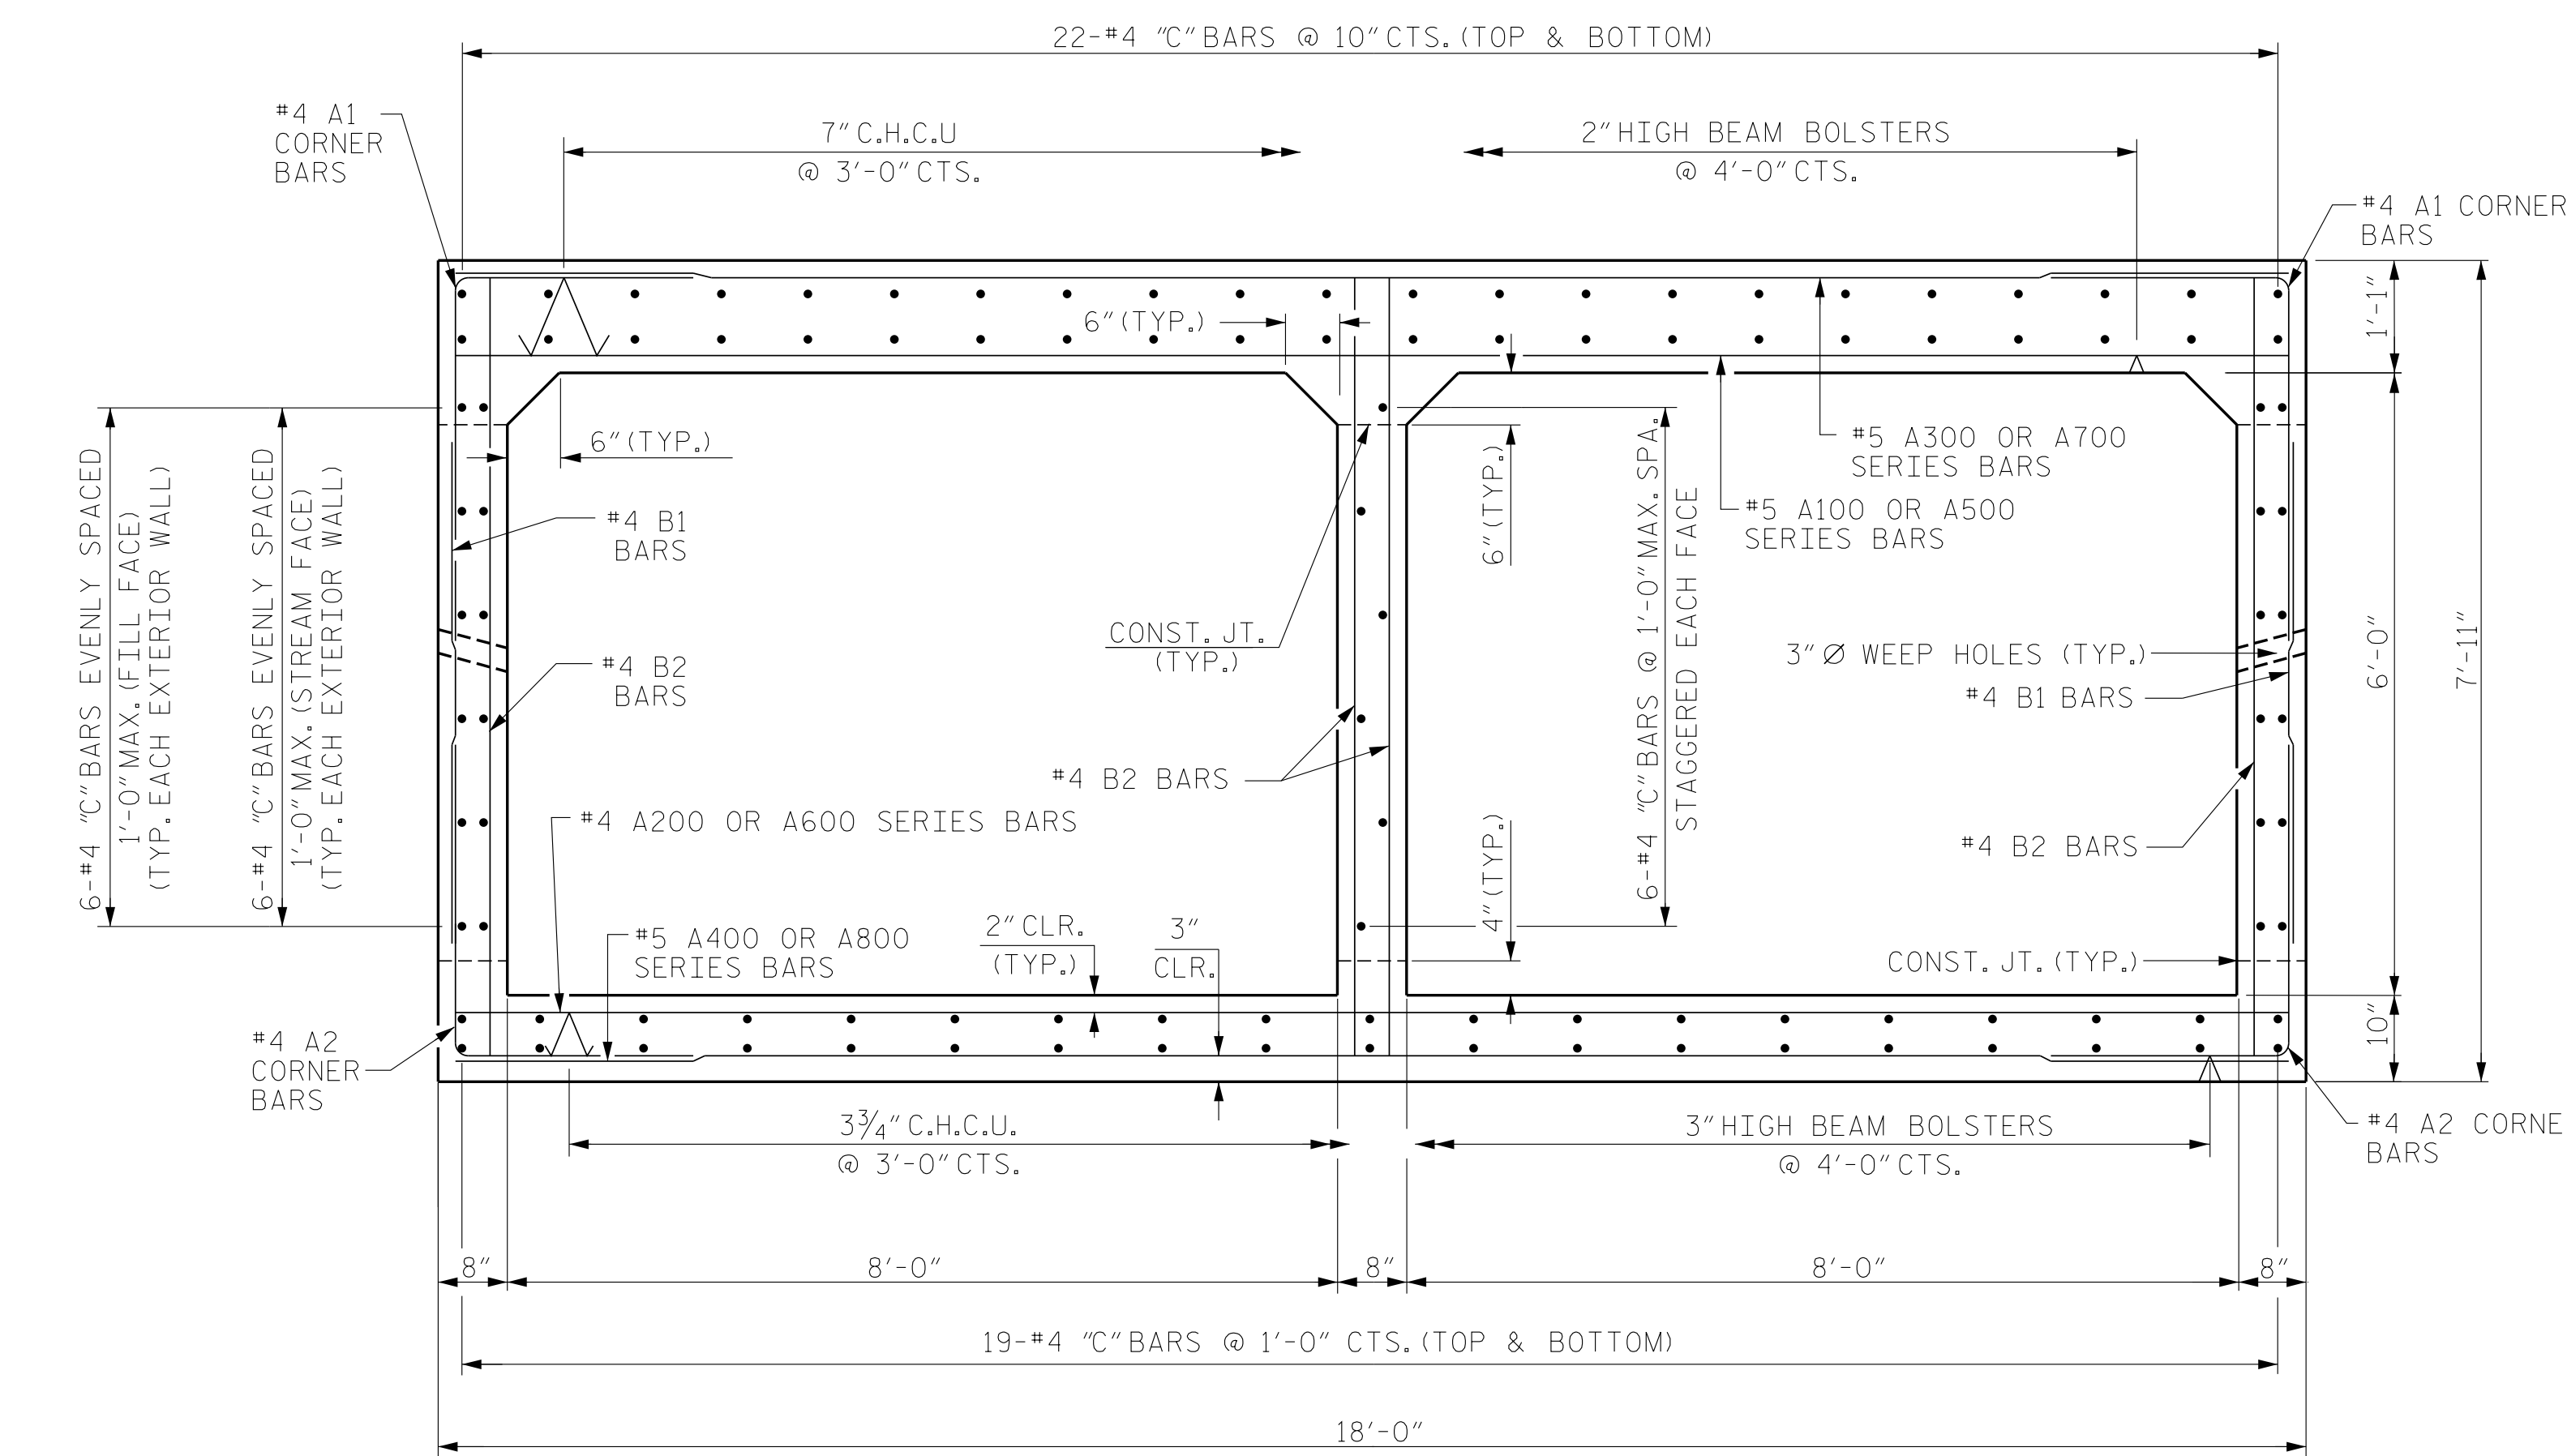

RIGHT ANGLE SECTION OF BARREL

** THERE ARE 112 'C' BARS IN SECTION OF BARREL **
(LOOKING UPSTREAM)

CONNECTION OF WING FOOTING AND FLOOR SLAB WHEN WING FOOTING IS THICKER THAN SLAB

PROJECT NO. R-3622B
CHEROKEE COUNTY
STATION: 96+77.46 -L-

SHEET 2 OF 2


STATE OF NORTH CAROLINA
DEPARTMENT OF TRANSPORTATION
RALEIGH

DOUBLE 8' X 6'
CONCRETE BOX CULVERT
45° SKEW

V&M
Vaughn & Melton
Consulting Engineers
Charlotte, North Carolina
704-357-0488

- Tri-Cities, TN 423-467-8401
- Knoxville, TN 865-546-5800
- Spartanburg, SC 864-574-4775
- Charleston, SC 843-974-5650
- Middlesboro, KY 606-248-6600
- Atlanta, GA 770-627-3509
- Asheville, NC 828-828-2796
- Boone, NC 828-355-9933

Copyright © 2006 Vaughn & Melton, Inc. All Rights Reserved

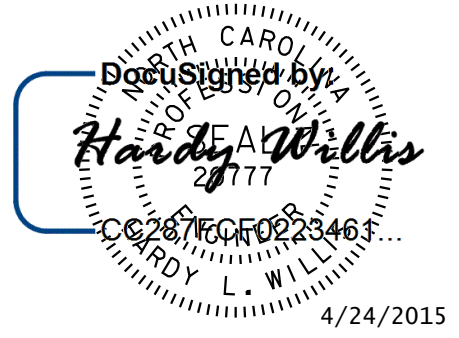

DWN. BY: RWW DATE: MAR 2015
CHKD. BY: HLW DATE: MAR 2015
DES. EGR. OF RECORD: CBC DATE: MAR 2015

REVISIONS						SHEET NO. S-2
NO.	BY:	DATE:	NO.	BY:	DATE:	
1			3			TOTAL SHEETS 17
2			4			