



**TYPICAL #1: PORTABLE CONCRETE BARRIER SECTION**

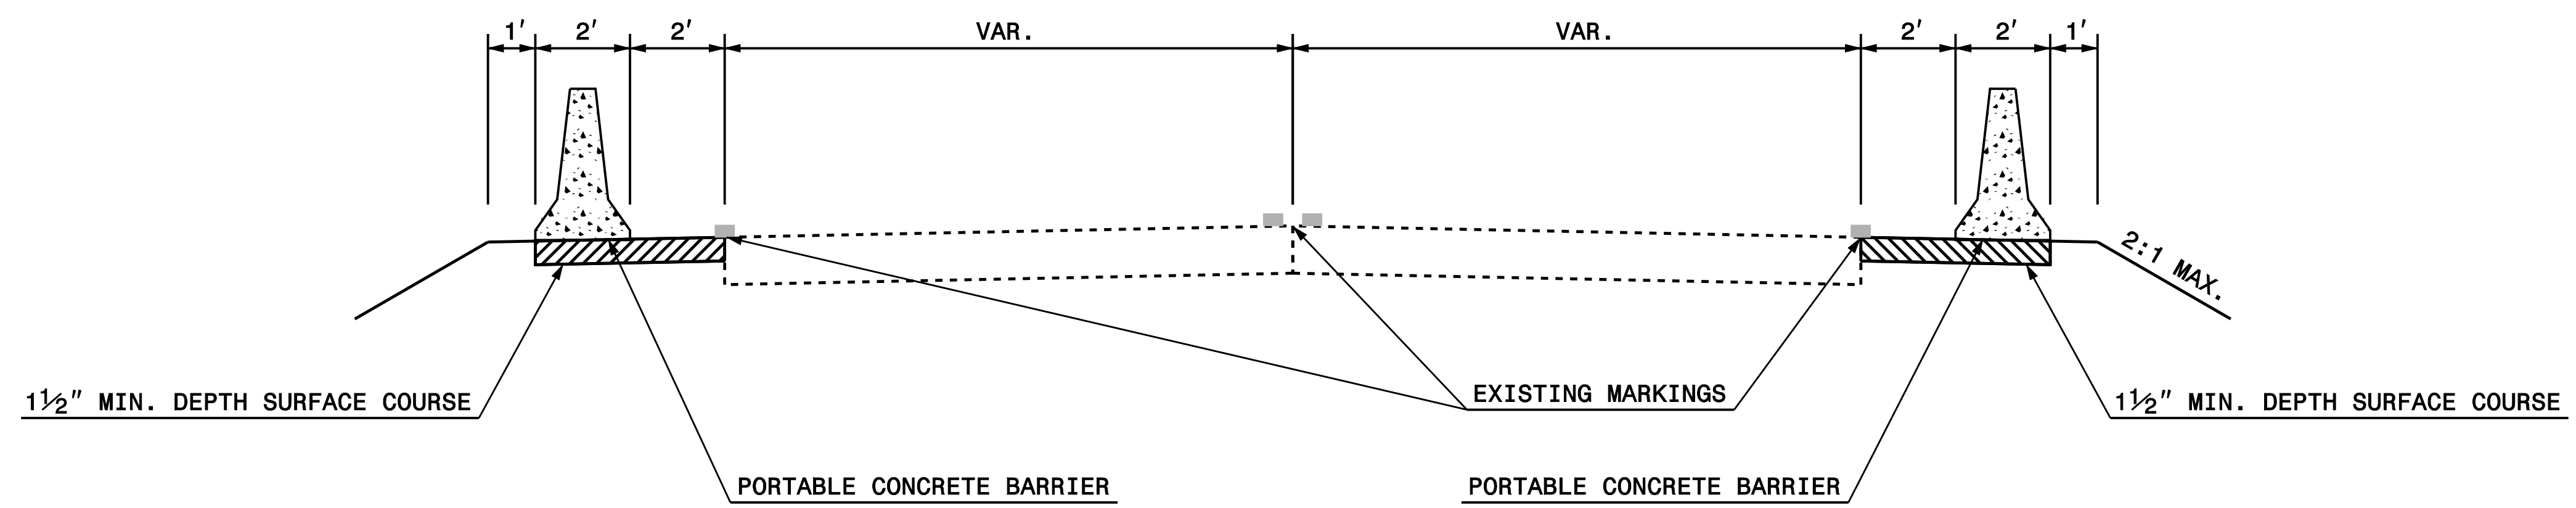

**TYPICAL #2: LEADING EDGE LAYOUT FOR PORTABLE CONCRETE BARRIER**

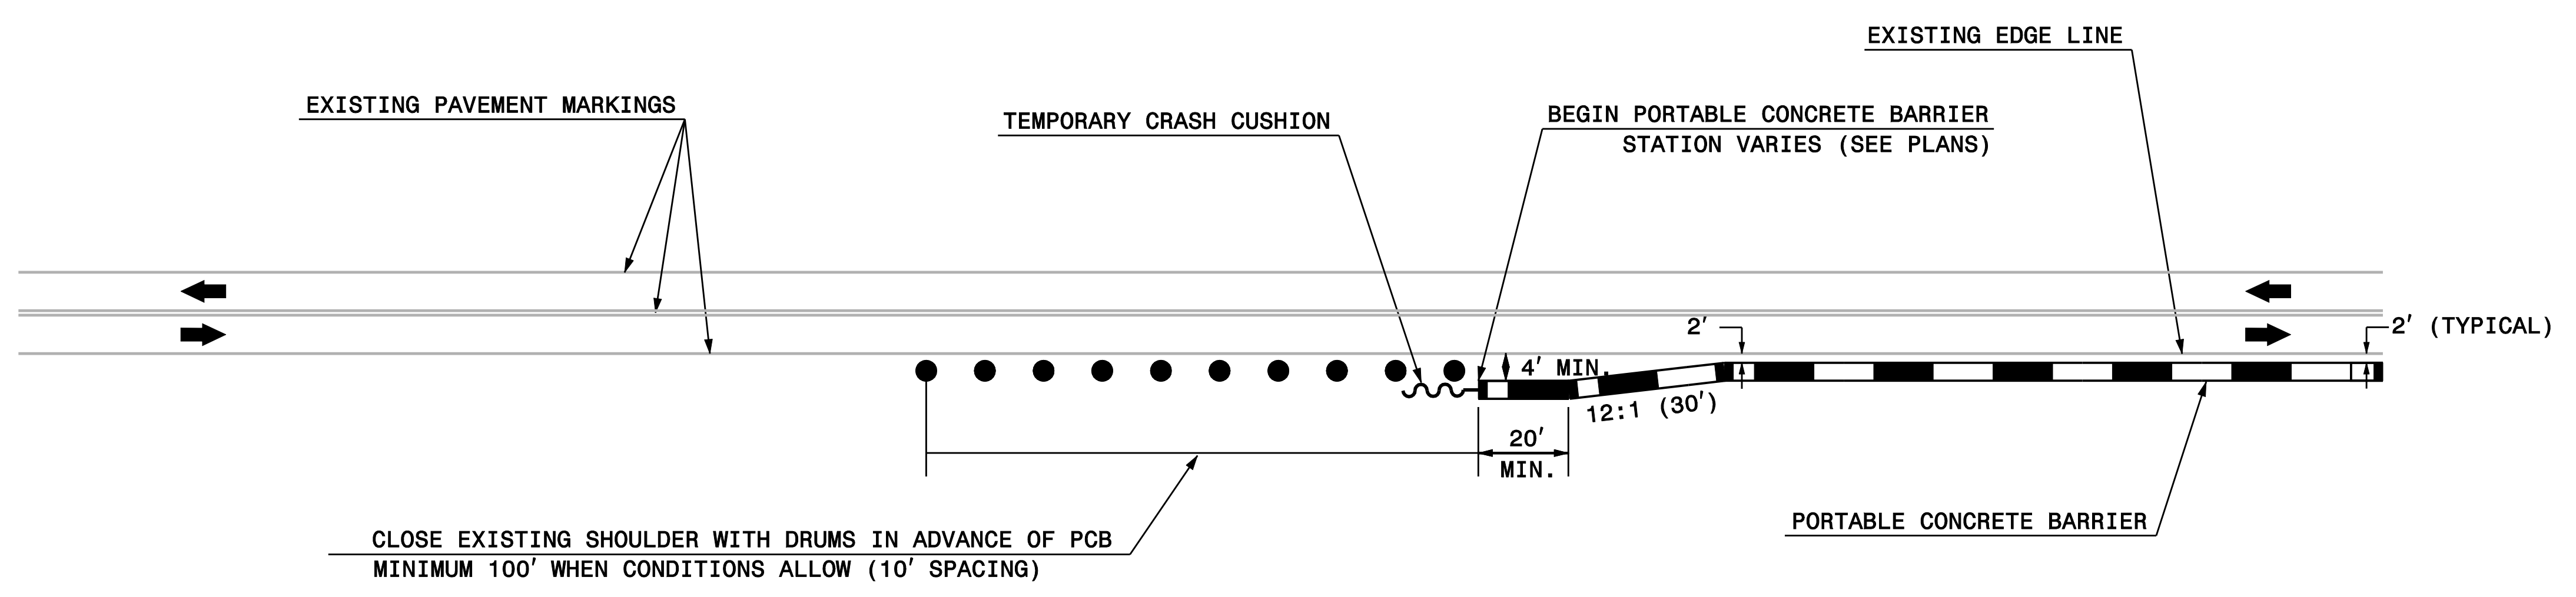

<p>PLAN PREPARED IN THE OFFICE OF:</p> <p><b>PROGRESSIVE</b> DESIGN GROUP, INC.</p> <p>ENGINEERS • CONSULTANTS</p>	<p>APPROVED: <i>Tim Apley</i> DATE: 3/27/2015</p> <p>SEAL</p> <p>PROFESSIONAL ENGINEER TIM APLEY SEAL 025465 NORTH CAROLINA</p>	<p>DIVISION OF HIGHWAYS STATE OF NORTH CAROLINA DEPARTMENT OF TRANSPORTATION WORK ZONE TRAFFIC CONTROL</p>	<p>ROADWAY STANDARD DRAWINGS &amp; LEGEND PCB TYPICALS</p>
--	---	--	--