
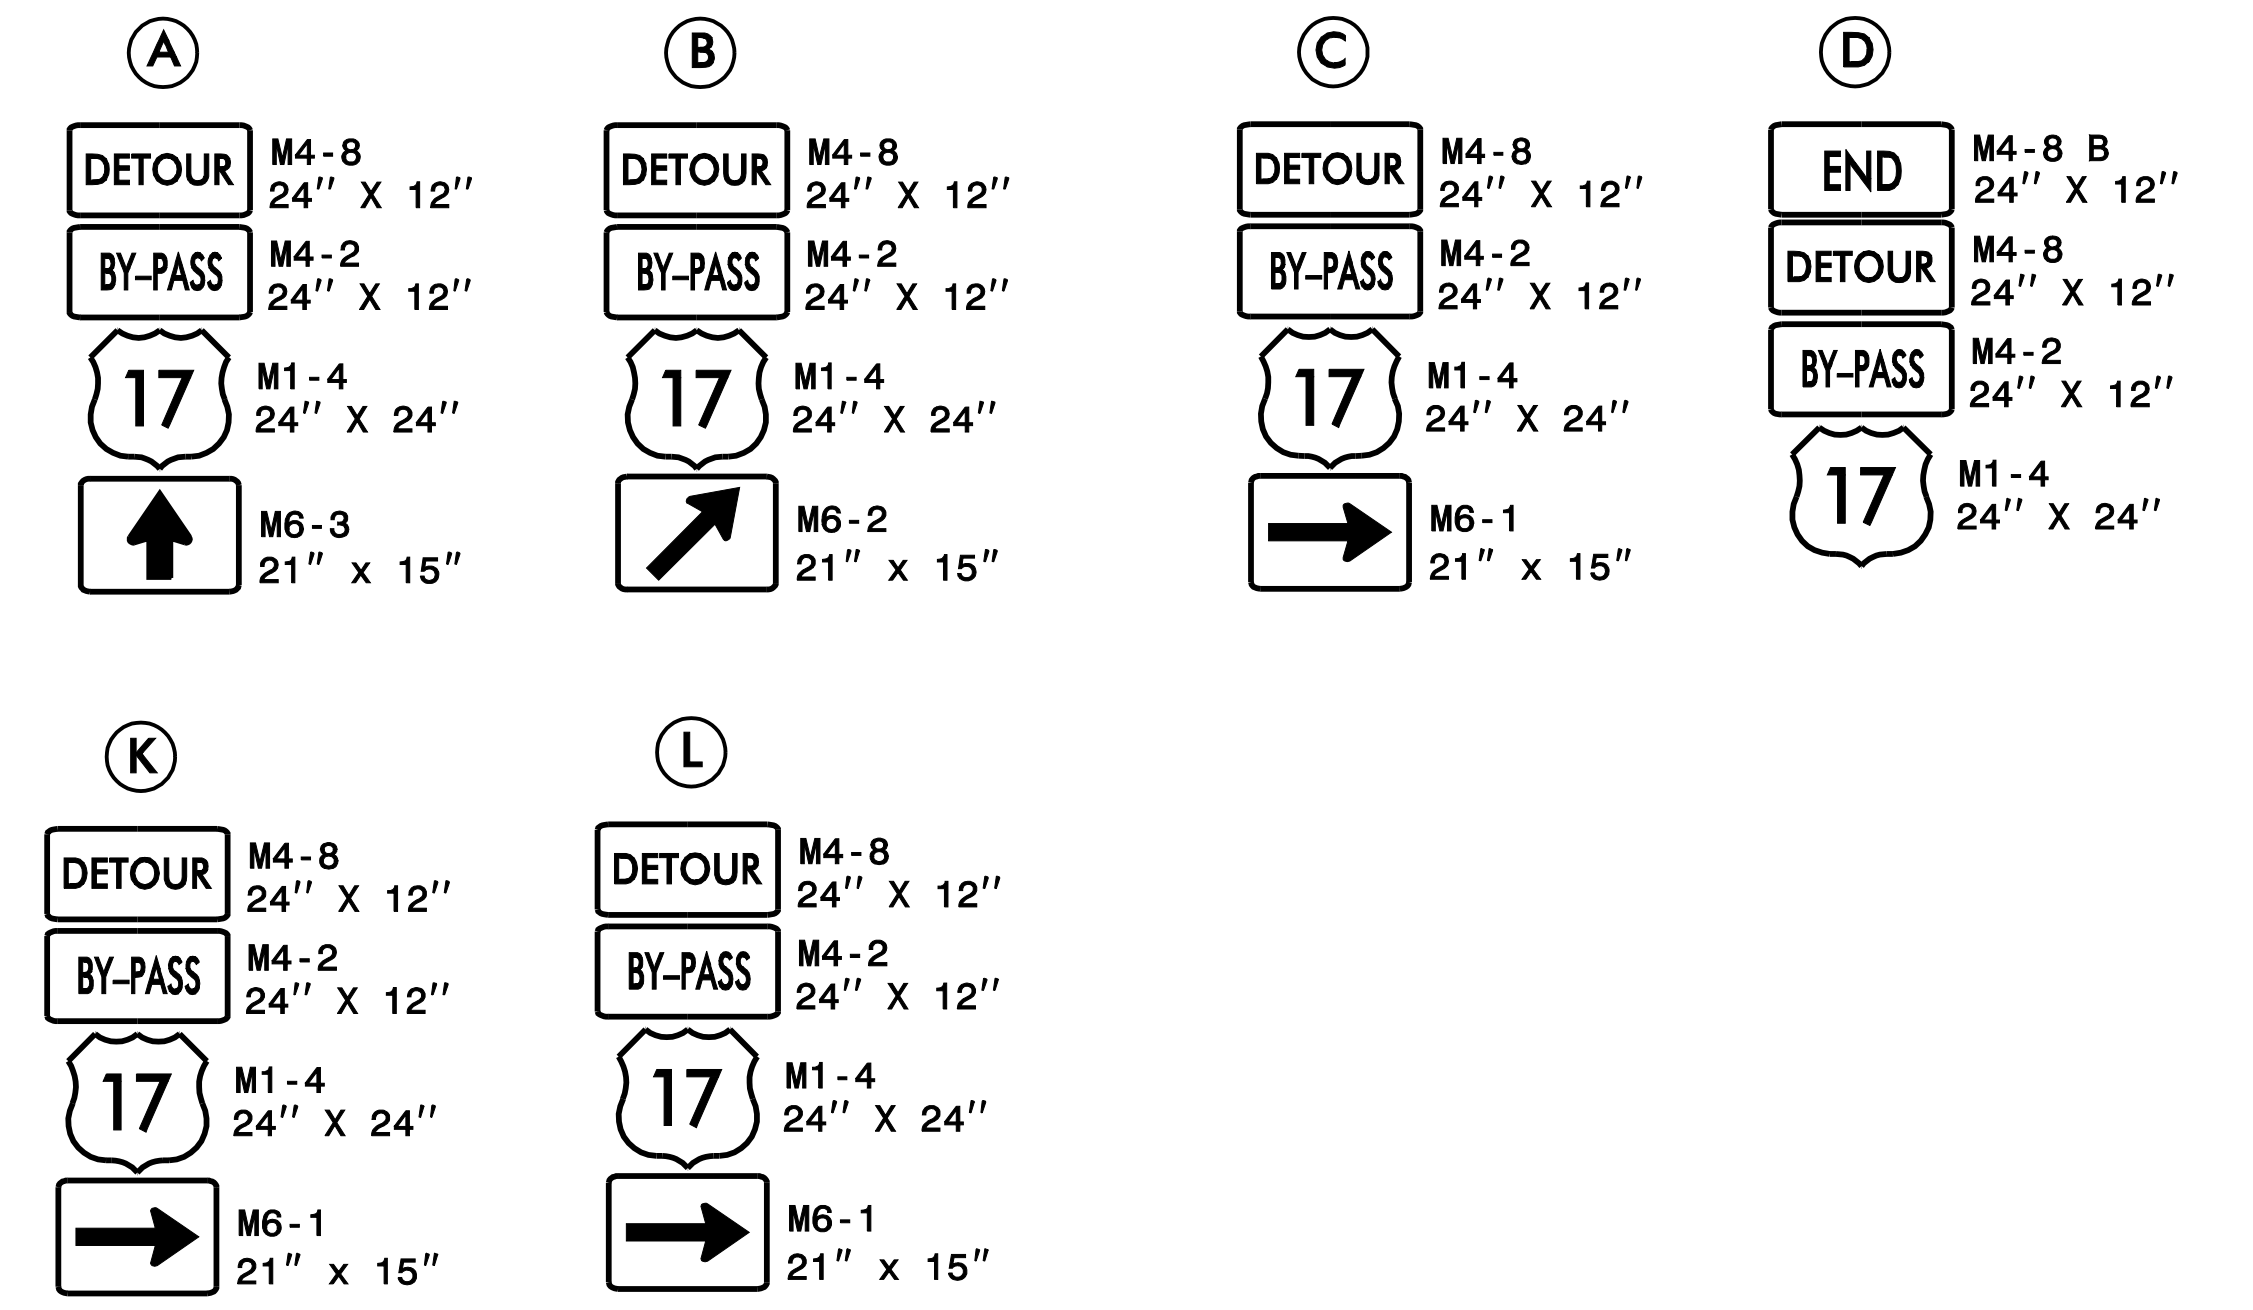


MESSAGE NO. 1	MESSAGE NO. 2
US 17 EXIT 410A CLOSED	FOLLOW DETOUR AHEAD
CHANGEABLE MESSAGE SIGN	

MESSAGE NO. 1	MESSAGE NO. 2
US 17 N BYPASS CLOSED	USE US 17 N BUSINESS
CHANGEABLE MESSAGE SIGN	

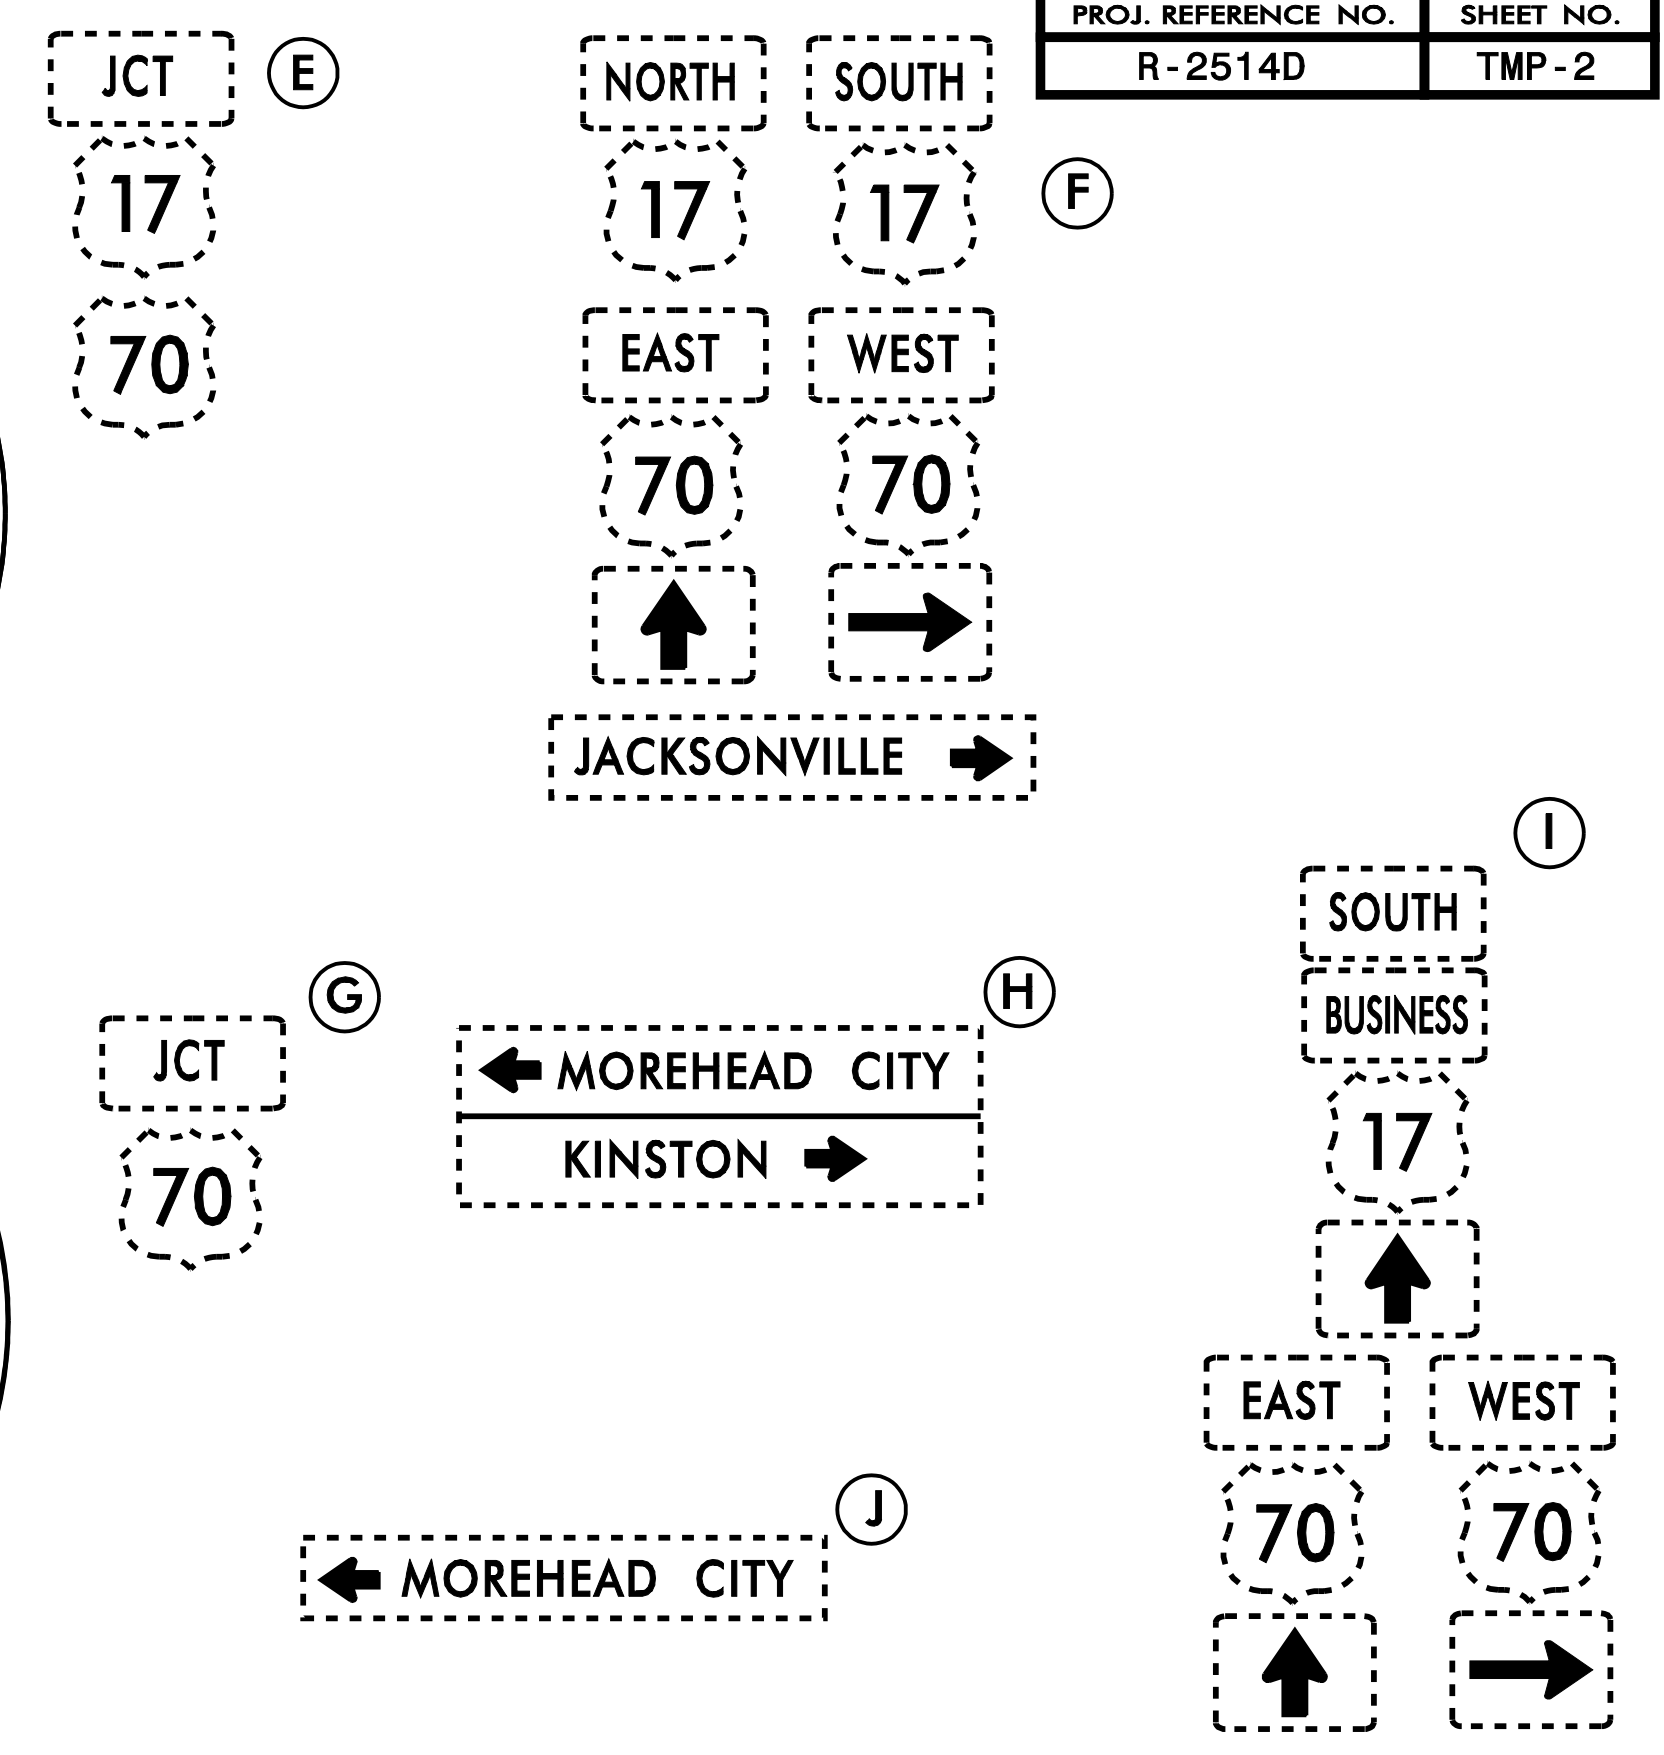

DETOUR ROUTE

ALL DETOUR SIGN LOCATIONS ARE APPROXIMATE.  
FINAL PLACEMENT AS DIRECTED BY ENGINEER.

PLAN PREPARED IN THE OFFICE OF: <b>PROGRESSIVE DESIGN GROUP, INC.</b>  ENGINEERS • CONSULTANTS	APPROVED:  DATE: 3/27/2015 		TRANSPORTATION MANAGEMENT PLAN US 17 BY-PASS OFFSITE DETOUR ROUTE
---	--------------------------------	--	--