


09_08/99
 4/2/2015
 M:\Projects\2013\13111_Utility_Coordinate\101\01\2514D\Utilities\Rdy_Ut_Proj\2514D_ut_tsh_U01.psh.dgn

TIP PROJECT: R-2514D

CONTRACT: C203592

See Sheet 1A For Index of Sheets
 See Sheet 1B For Conventional Symbols
 See Sheet 1C-1 Thru 1C-7 For Survey Control Sheets

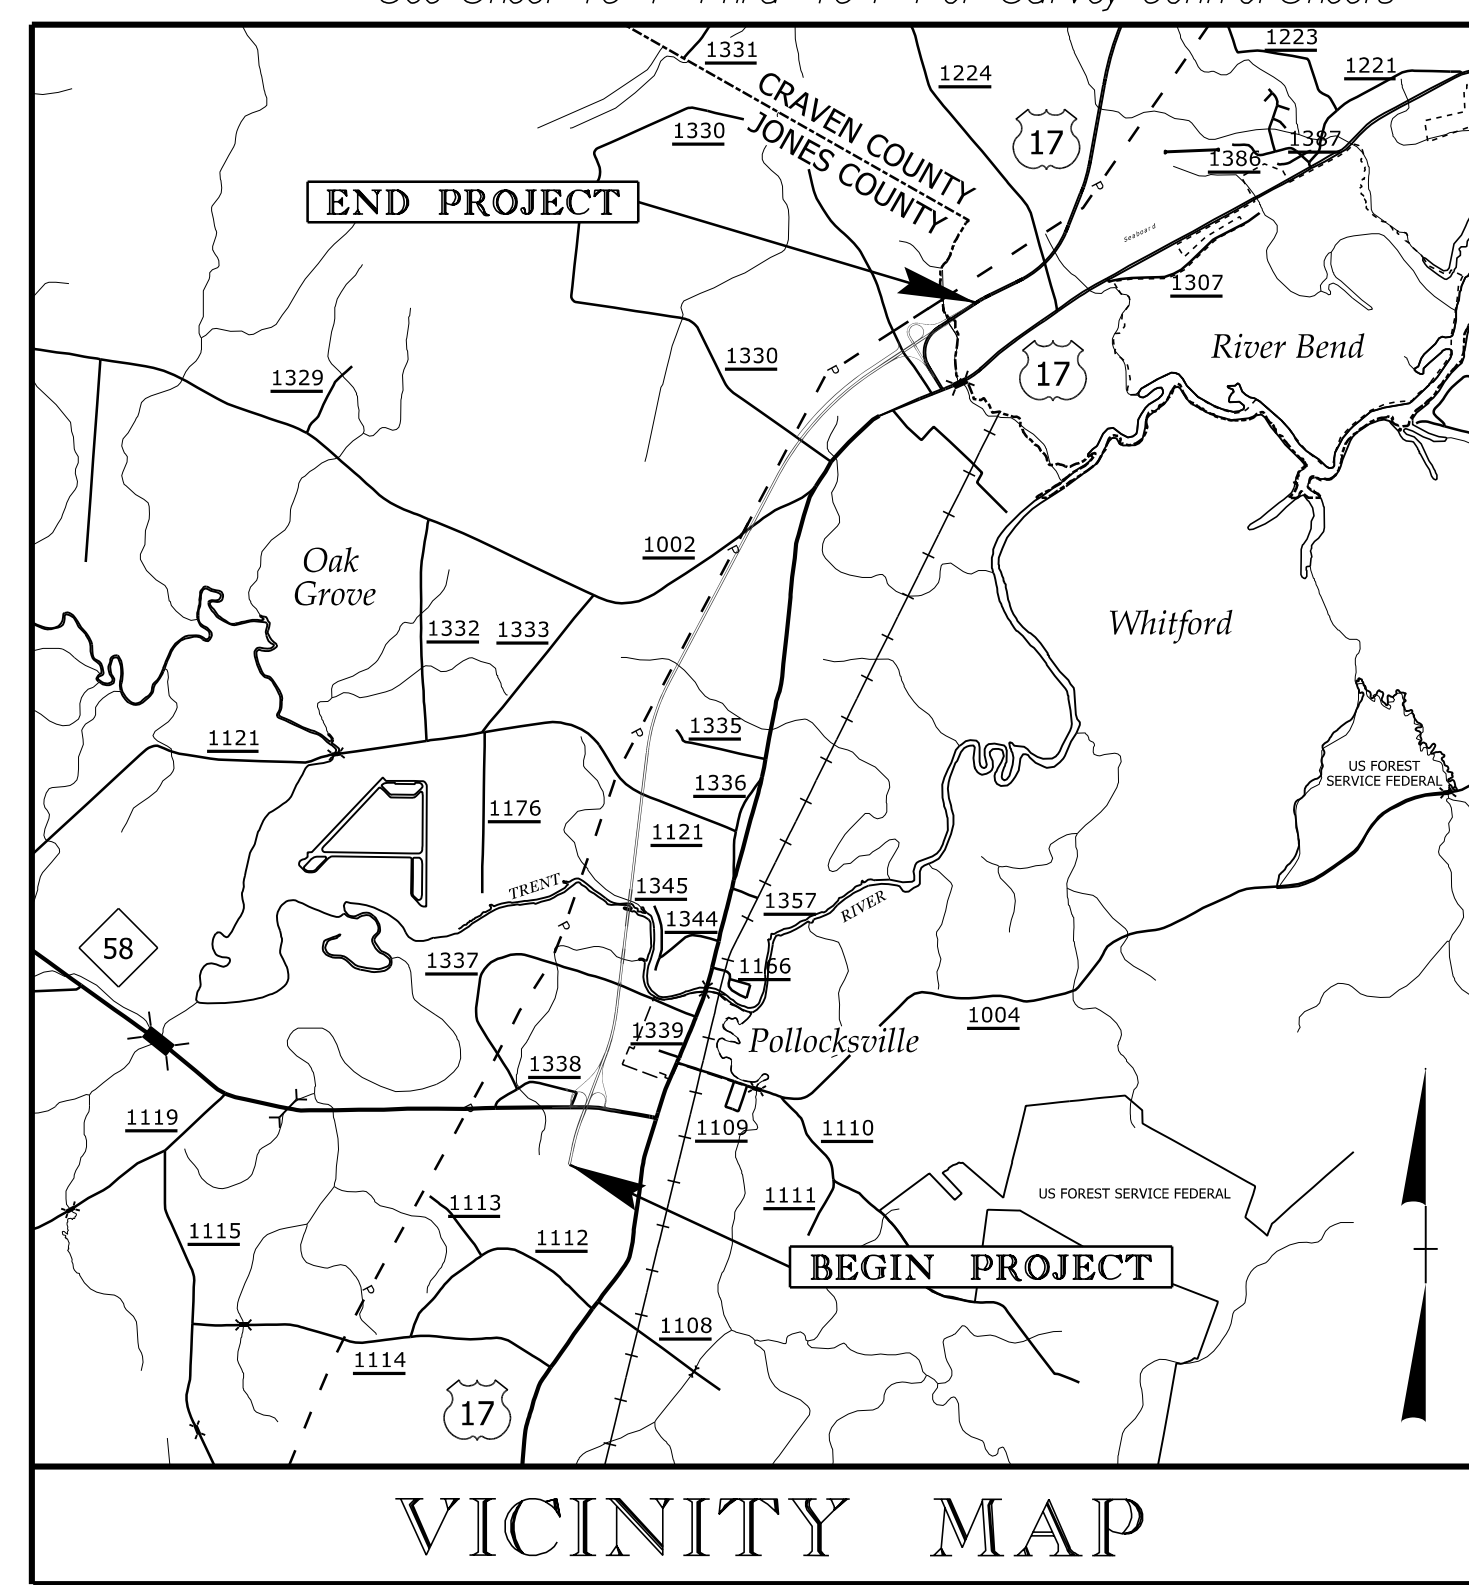



STATE OF NORTH CAROLINA
 DIVISION OF HIGHWAYS

**UTILITIES BY OTHERS PLANS
 JONES & CRAVEN
 COUNTY**

**LOCATION: US 17 FROM SOUTH OF NC 58
 TO THE NEW BERN BYPASS**

**TYPE OF WORK: AERIAL POWER, UNDERGROUND FIBER OPTIC,
 TELEPHONE, CATV, SANITARY SEWER AND WATER**

T.I.P. NO.	SHEET NO.
R-2514D	UO-1

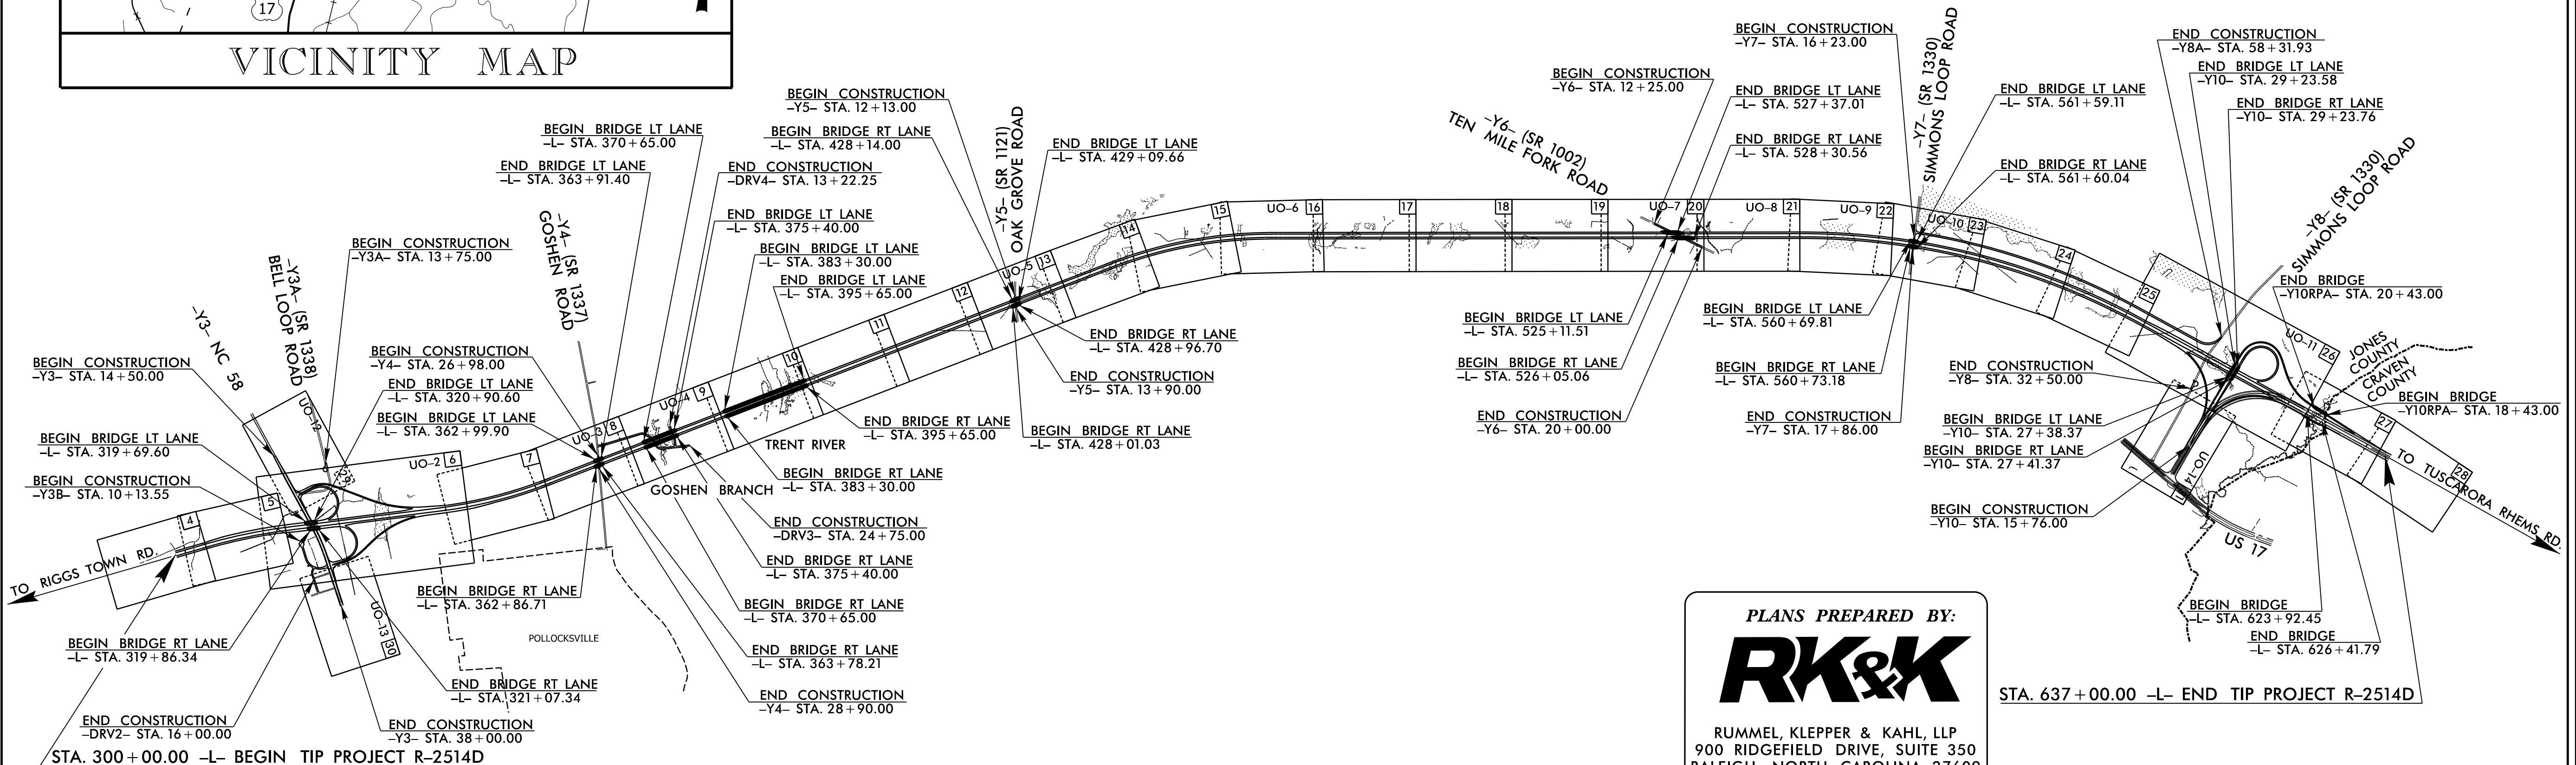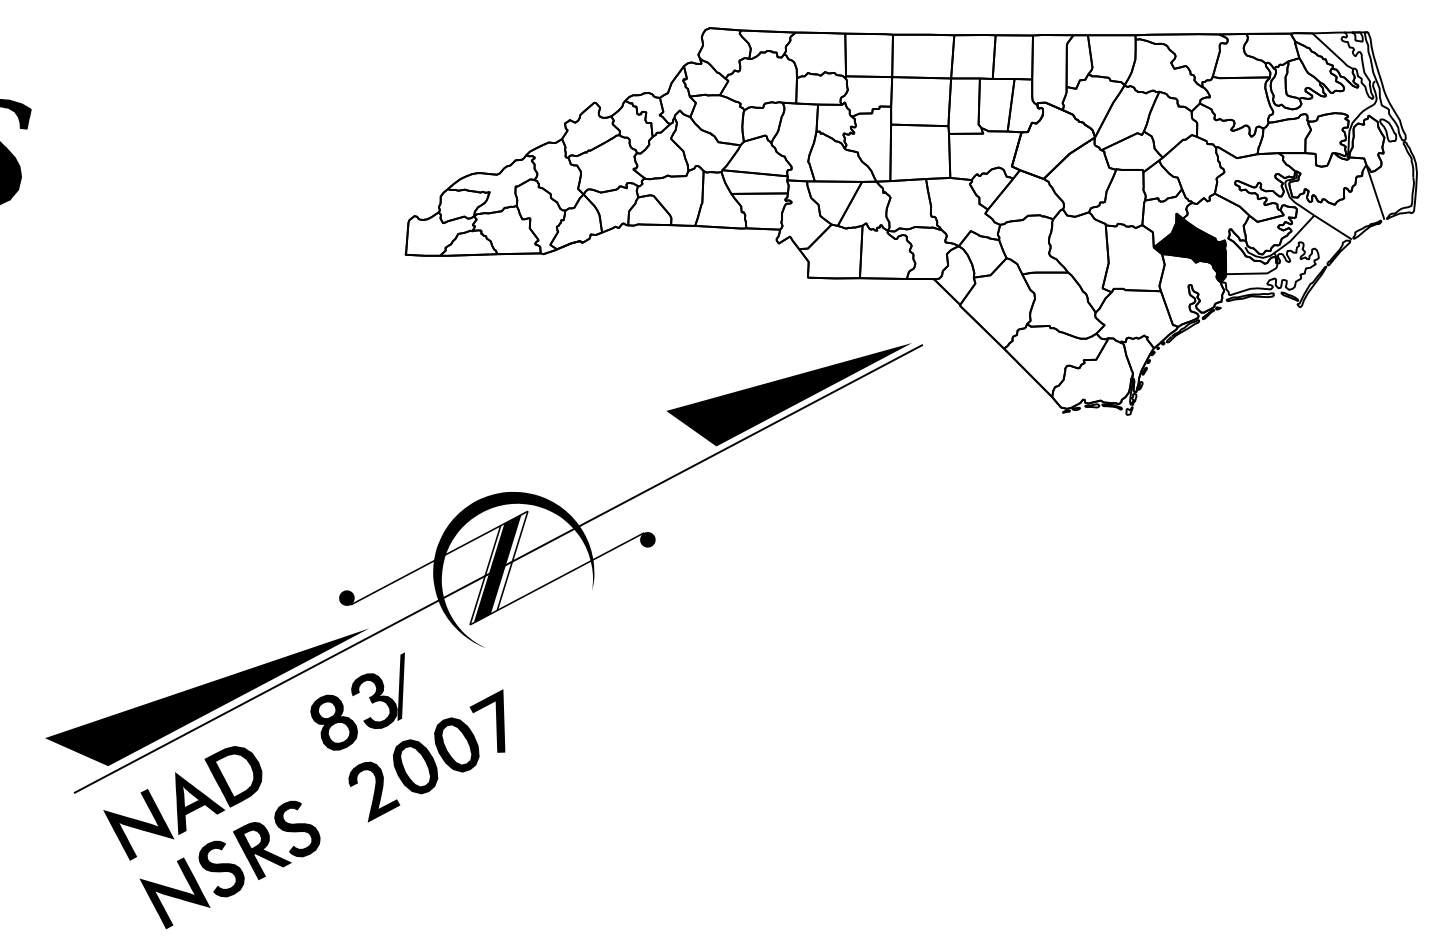


THIS PROJECT IS NOT WITHIN ANY MUNICIPAL BOUNDARIES.
 THIS IS A CONTROLLED-ACCESS PROJECT WITH ACCESS BEING LIMITED TO INTERCHANGES.
 CLEARING ON THIS PROJECT SHALL BE PERFORMED TO LIMITS ESTABLISHED BY METHOD III.

PLANS PREPARED BY:

 RUMMEL, KLEPPER & KAHL, LLP
 900 RIDGEFIELD DRIVE, SUITE 350
 RALEIGH, NORTH CAROLINA 27609
 NC LICENSE NO. F-0112
 1-888-521-4455 OR 919-878-9560

GRAPHIC SCALES

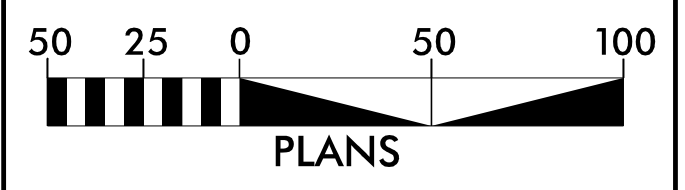


INDEX OF SHEETS

<u>SHEET NO.</u>	<u>DESCRIPTION</u>
UO-1	TITLE SHEET
UO-2 THRU UO-14	UTILITY BY OTHERS PLAN SHEETS

UTILITY OWNERS ON PROJECT

- 1) DUKE ENERGY PROGRESS - POWER (DISTRIBUTION)
- 2) DUKE ENERGY PROGRESS - POWER (TRANSMISSION)
- 3) JONES - ONSLOW EMC - POWER
- 4) JONES COUNTY REGIONAL WATER SYSTEM - WATER
- 5) TOWN OF POLLOCKSVILLE - WATER AND SEWER (SSFMS)
- 6) TIME WARNER - CATV
- 7) CENTURYLINK - TELEPHONE AND FIBER OPTIC.
- 8) PIEDMONT NATURAL GAS - NATURAL GAS

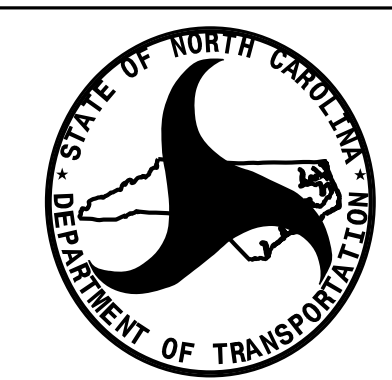

PREPARED IN THE OFFICE OF:
**DIVISION OF HIGHWAYS
 UTILITIES UNIT
 UTILITIES ENGINEERING**
 1591 MAIL SERVICES CENTER
 RALEIGH, NC 27699-1591
 PHONE (919) 707-6690
 FAX (919) 250-4151

Roger Worthington, P.E. UTILITIES SECTION ENGINEER
Roger Worthington, P.E. UTILITIES SQUAD LEADER PROJECT ENGINEER
Nabil Hamdan UTILITIES PROJECT DESIGNER