



8/23/99

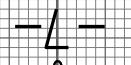

PROJ. REFERENCE NO. R-2514D SHEET NO. X-147

150 140 130 120 110 100 90 80 70 60 50 40 30 20 10 0 10 20 30 40 50 60 70 80 90 100 110 120 130 140 150

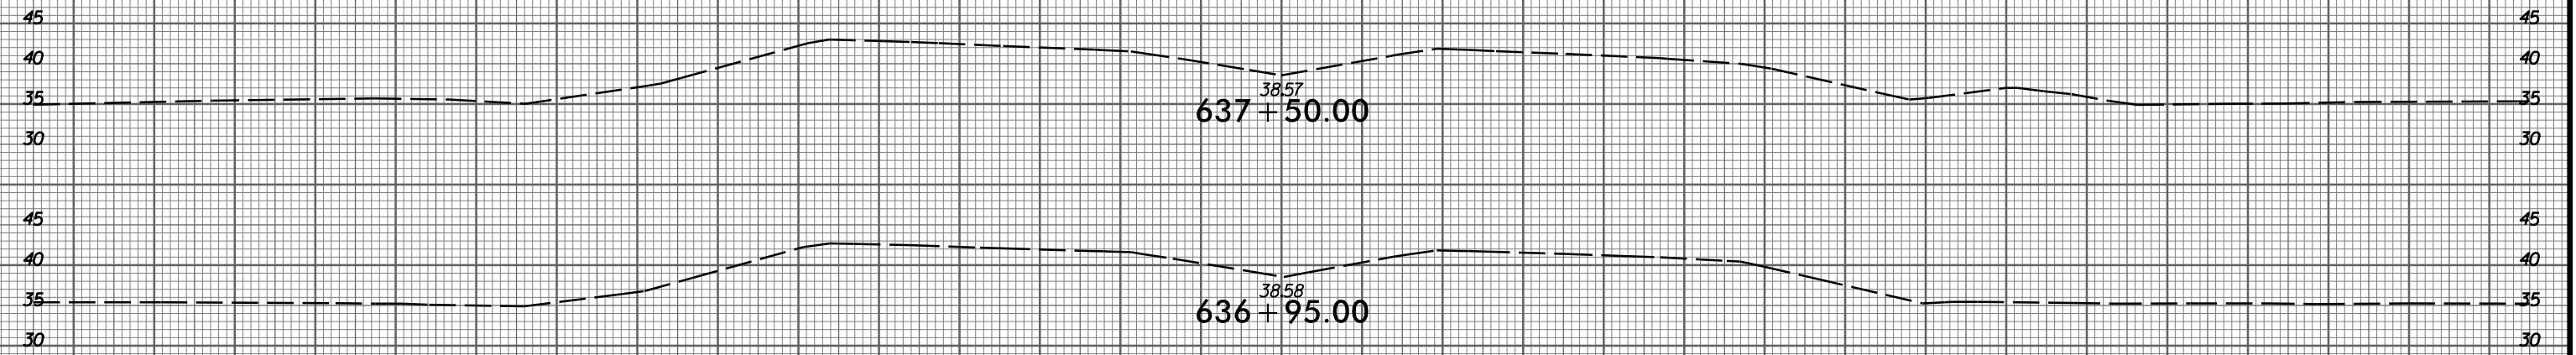

Note: Quantities are approximate only. The Resident Engineer will re-cross-section the work accurately when the project is staked out. These cross-section notes will be used in computing the final quantities for which the contractor will be paid.

**PRELIMINARY PLANS**  
DO NOT USE FOR CONSTRUCTION

2/9/2015  
P:\6522-01\Cadd\2514D\Roadway\XSC\2514D\_Rdy\_xp.LL\_PART\_3.dgn  
amedlin