


8/23/99



150 140 130 120 110 100 90 80 70 60 50 40 30 20 10 0 10 20 30 40 50 60 70 80 90 100 110 120 130 140 150

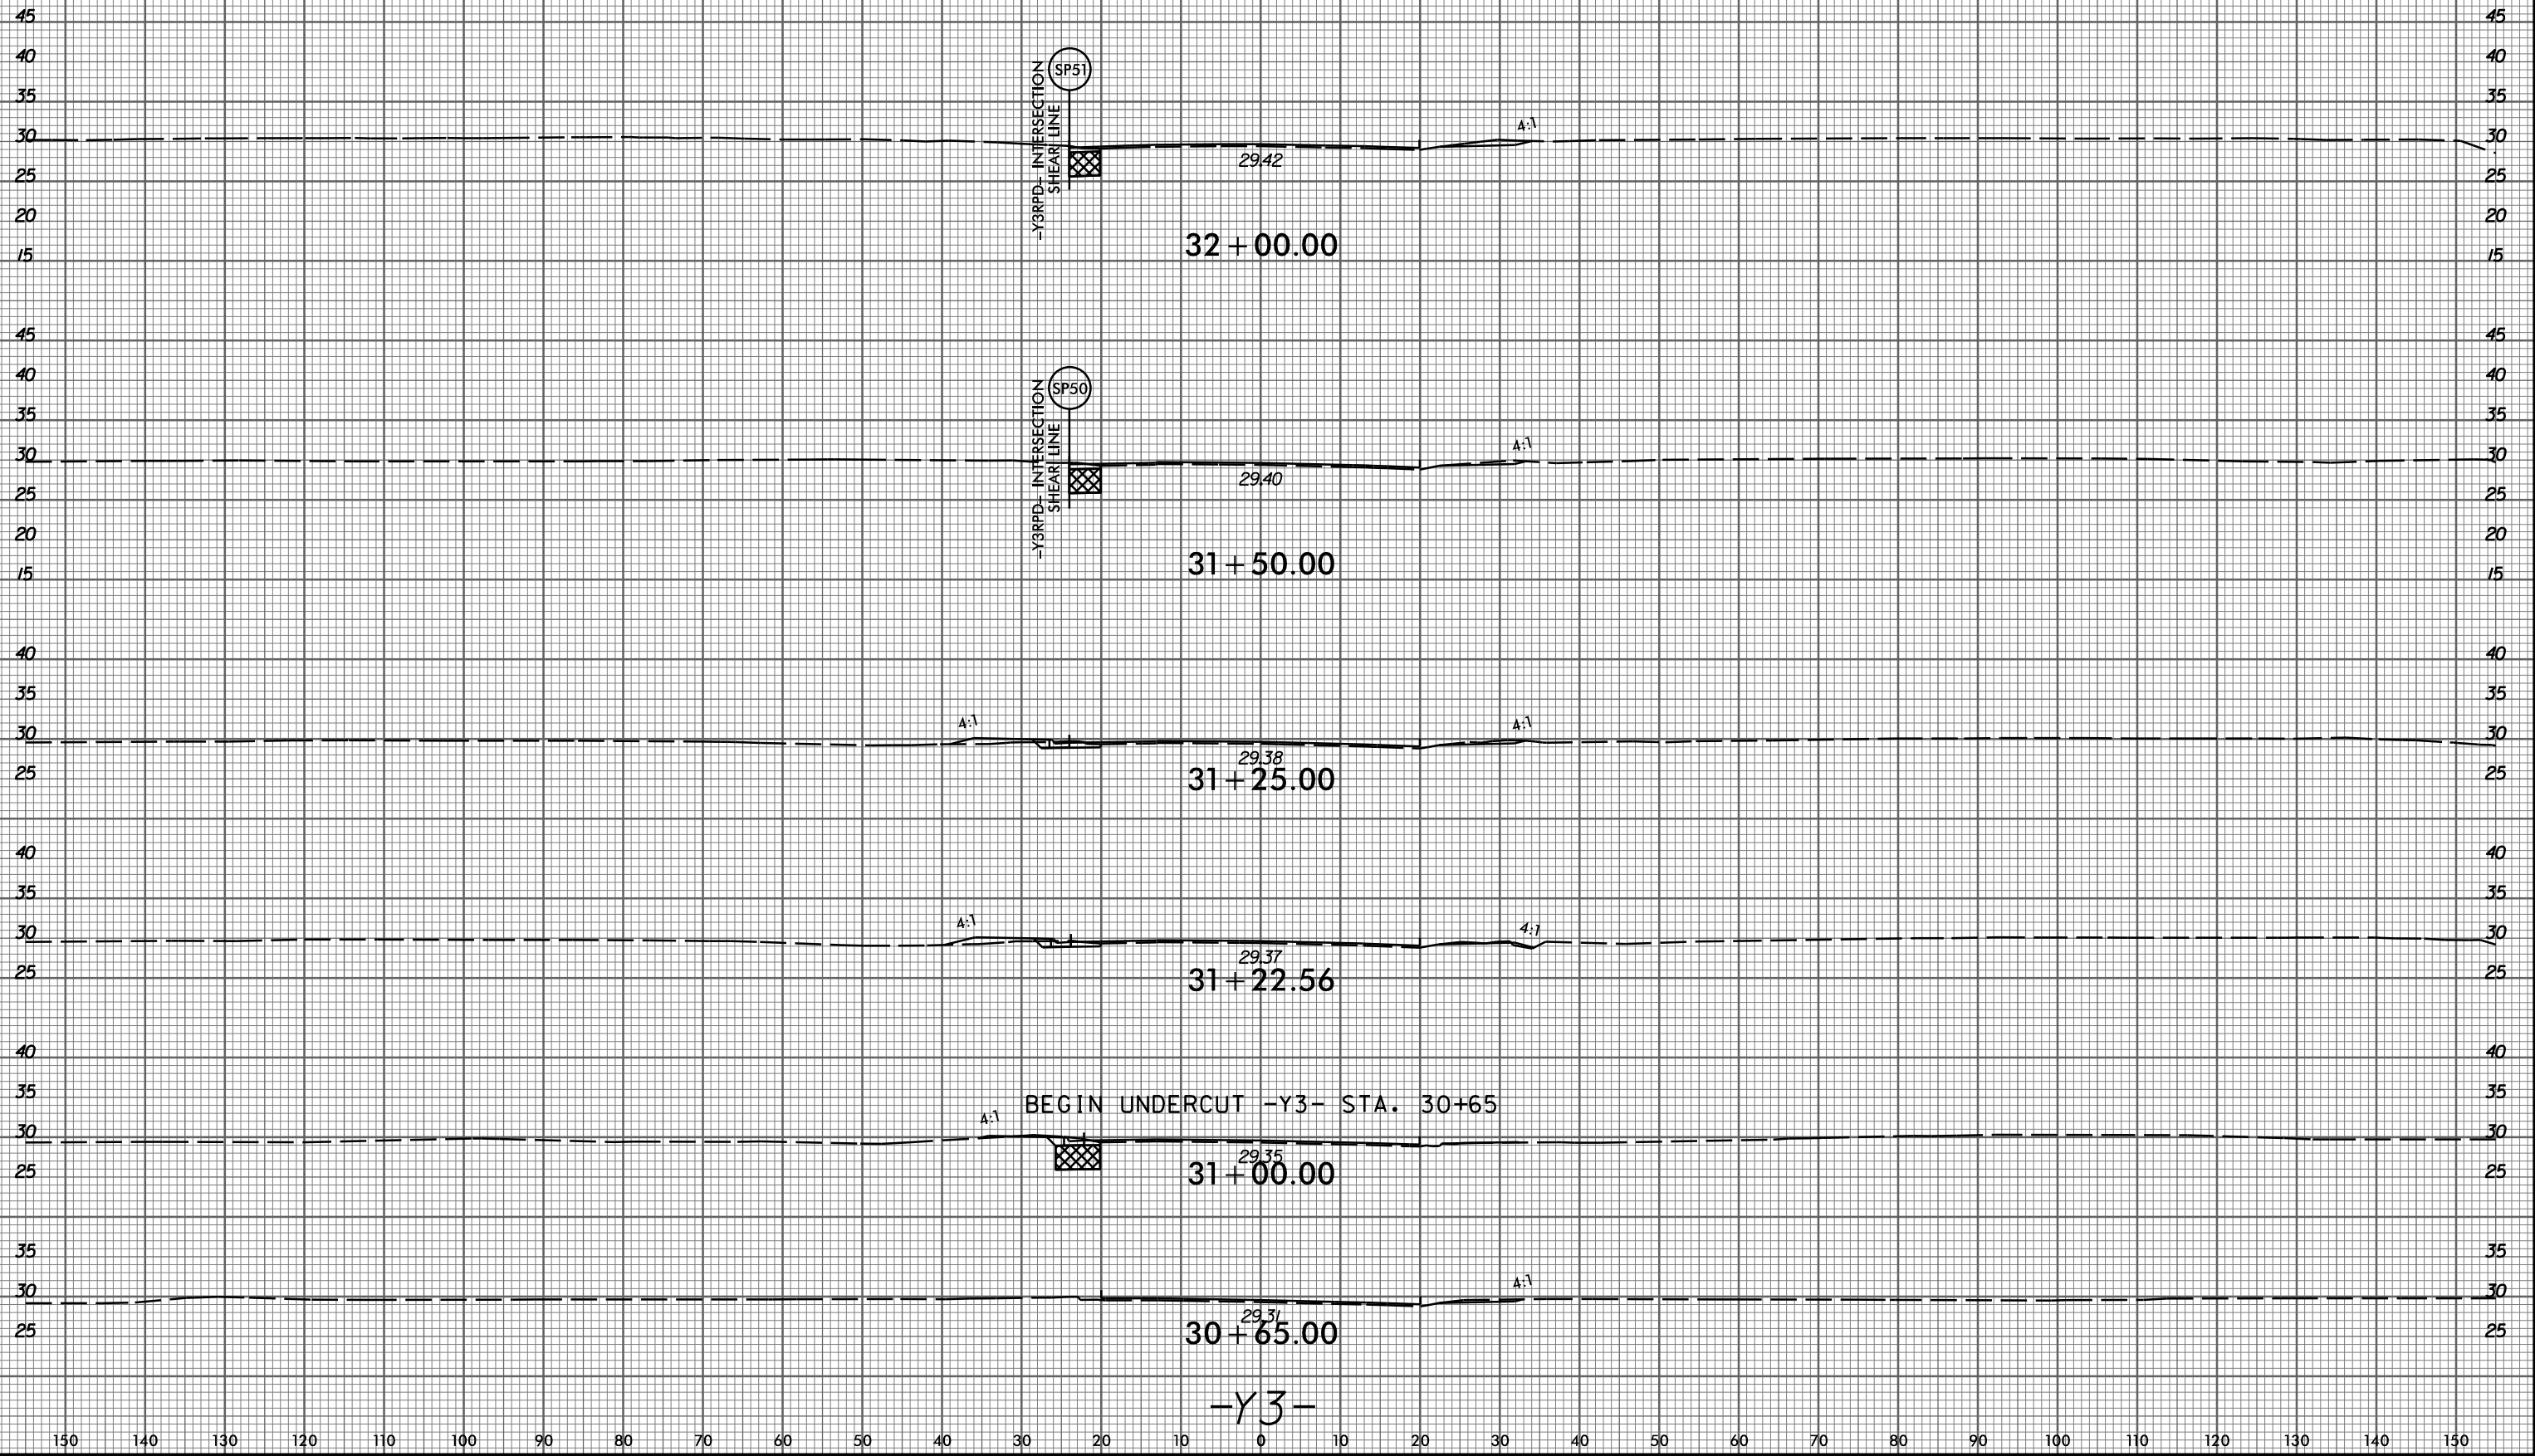

SP51
-Y3RPD- INTERSECTION
SHEAR LINE

SP50
-Y3RPD- INTERSECTION
SHEAR LINE

BEGIN UNDERCUT -Y3- STA. 30+65

32 + 00.00

31 + 50.00

31 + 25.00

31 + 22.56

31 + 00.00

30 + 65.00

-Y3-

29.42

29.40

29.38

29.37

29.35

29.31

4:1

4:1

4:1

4:1

4:1

4:1

4:1

4:1

2/9/2015 P:\3522-01_Cadd\R2514D_Roadway\XSC\R2514D_Rdy_xp1_y3.dgn