


8/23/99



PROJ. REFERENCE NO. R-2514D SHEET NO. X-161

200 190 180 170 160 150 140 130 120 110 100 90 80 70 60 50 40 30 20 10 0 10 20 30 40 50 60 70 80 90 100

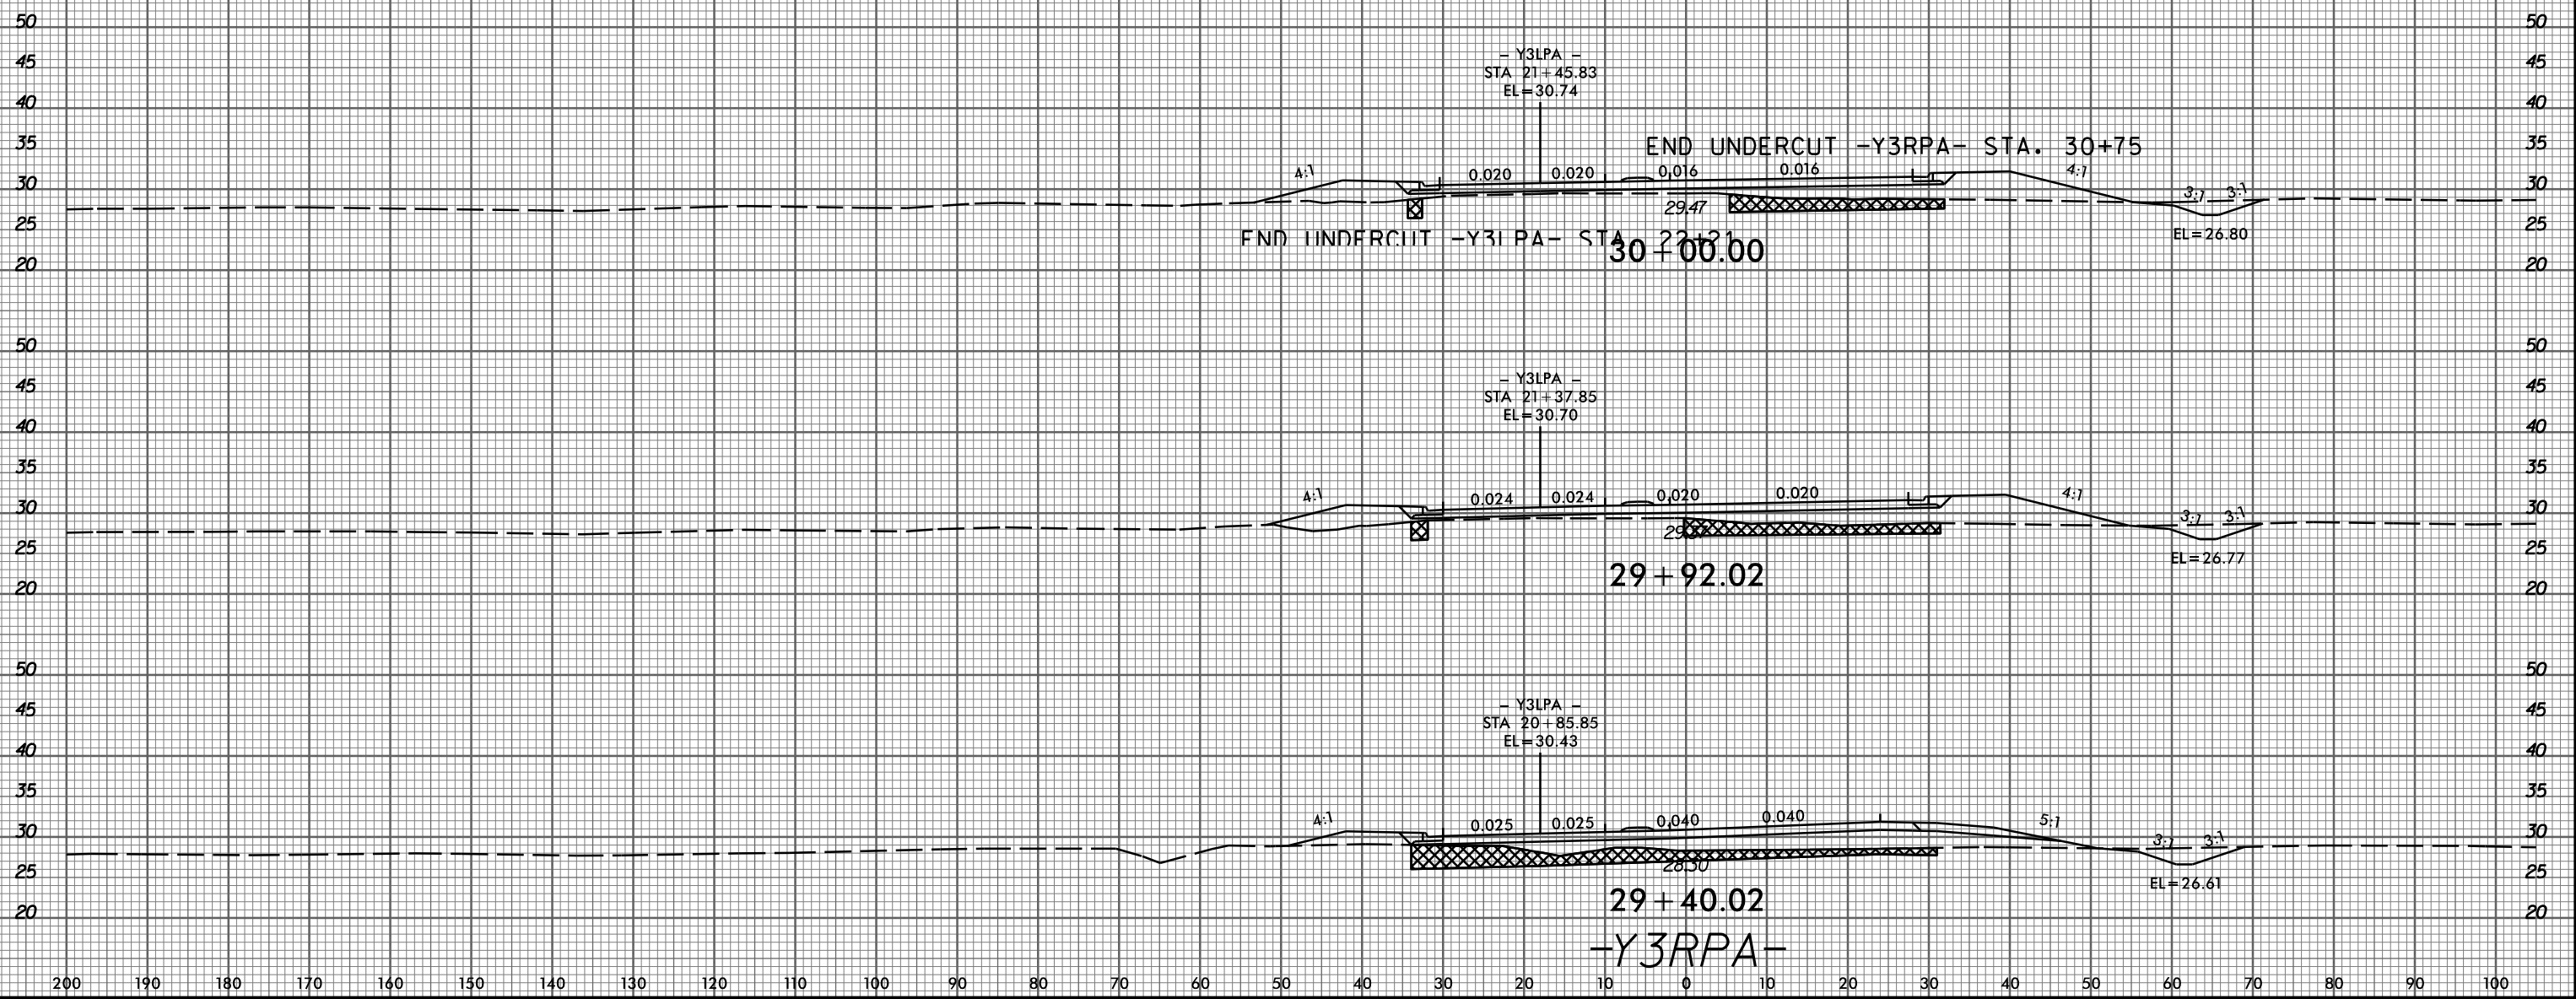

200 190 180 170 160 150 140 130 120 110 100 90 80 70 60 50 40 30 20 10 0 10 20 30 40 50 60 70 80 90 100

2/9/2015 P:\3522-01_Cadd\R2514D_Roadway\XSC\R2514D_Rdy_xp1_y3rpa.dgn