


8/23/99

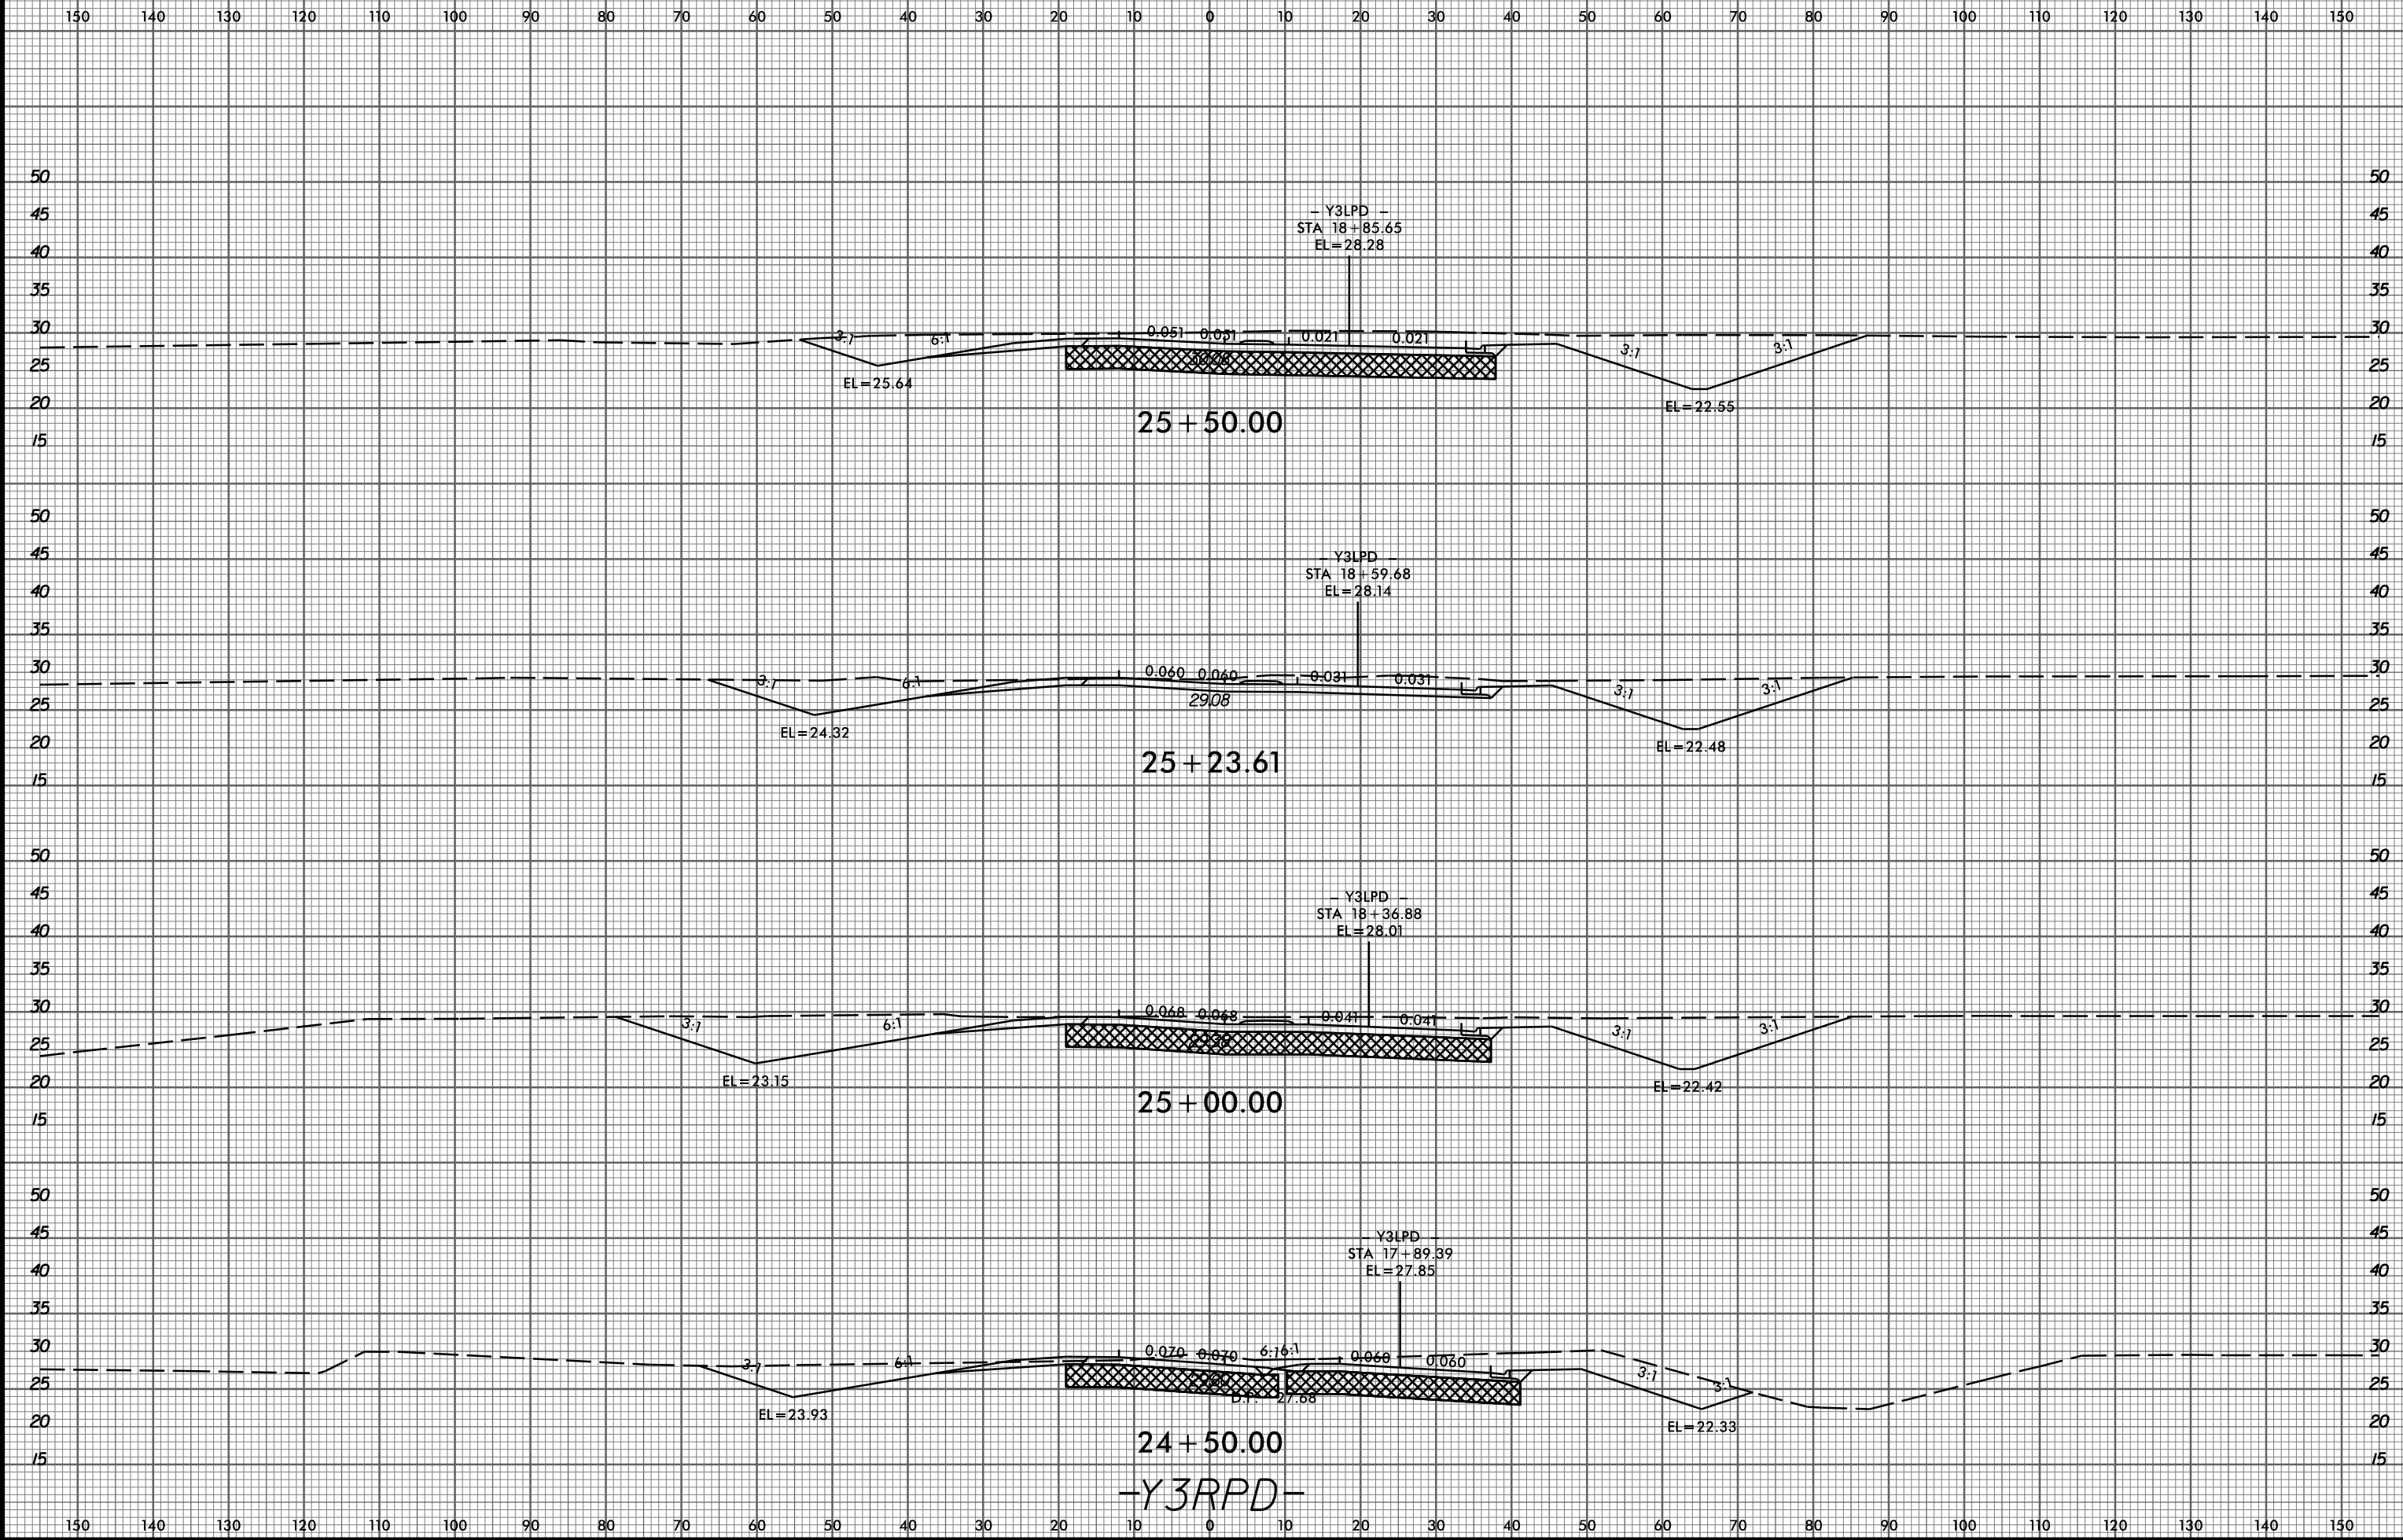

PROJ. REFERENCE NO.
R-2514D

SHEET NO.
X-168



2/9/2015
P:\3522-01_Cadd\R2514D_Roadway\XSC\R2514D_Rdy_xpl_u3rpd.dgn
gmedlin