








8/23/99



PROJ. REFERENCE NO.
R-2514D

SHEET NO.
X-172

150 140 130 120 110 100 90 80 70 60 50 40 30 20 10 0 10 20 30 40 50 60 70 80 90 100 110 120 130 140 150

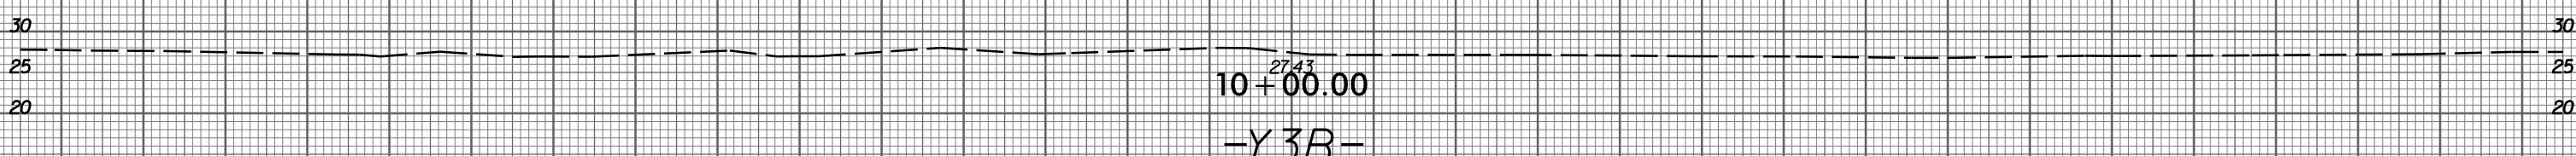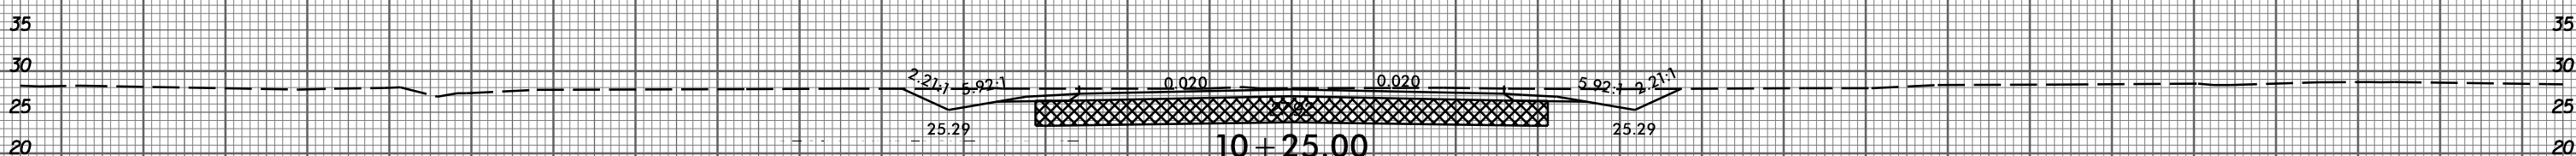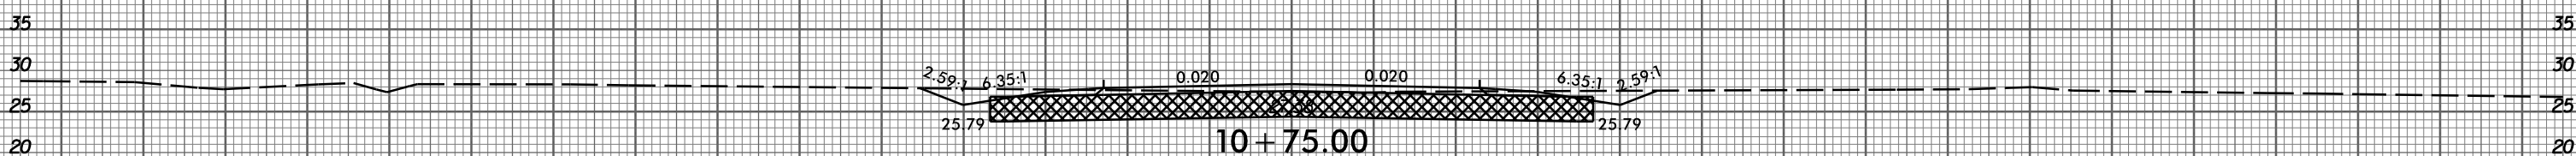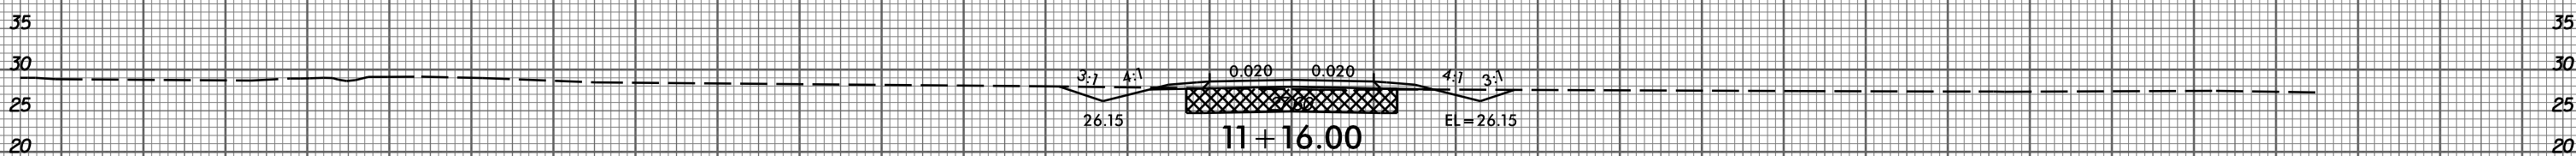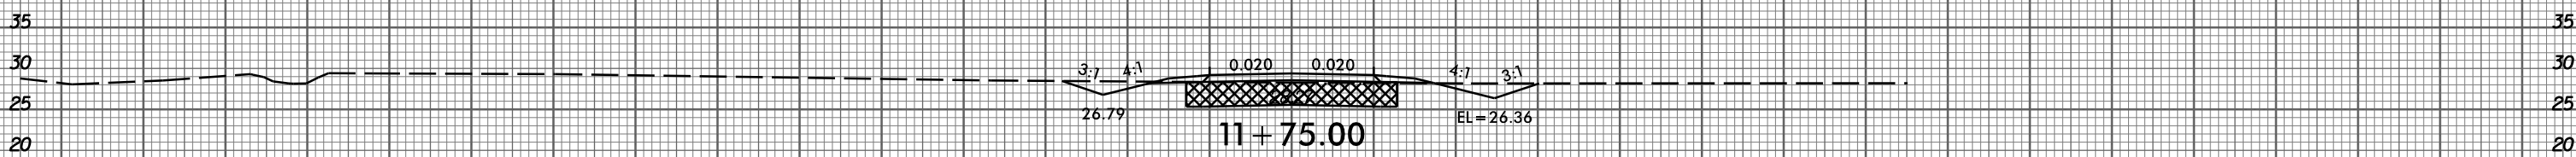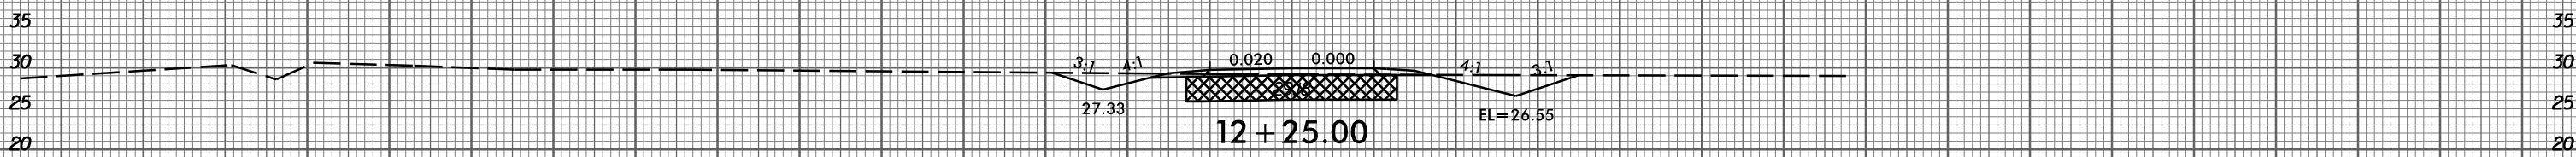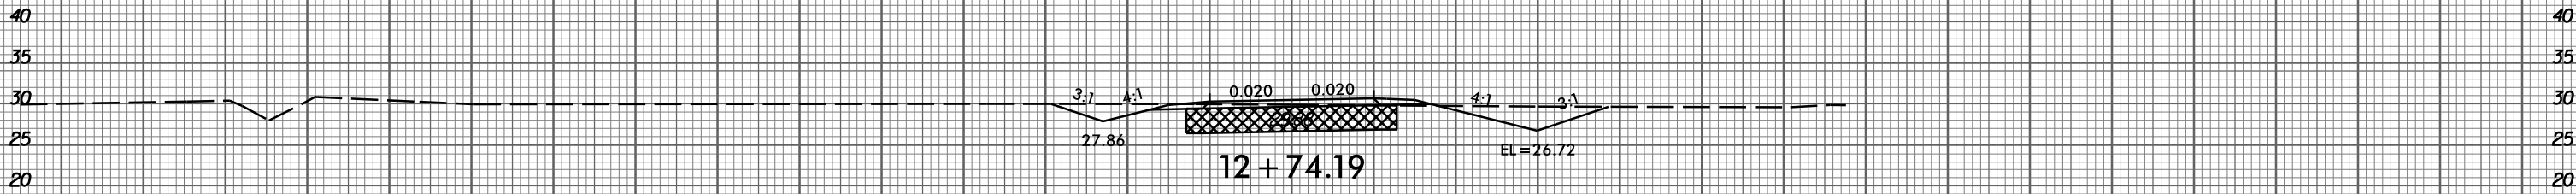

150 140 130 120 110 100 90 80 70 60 50 40 30 20 10 0 10 20 30 40 50 60 70 80 90 100 110 120 130 140 150

2/9/2015
P:\3522-01_Cadd\R2514D_Roadway\XSC\R2514D_Rdy_xp1_y3b.dgn
gmodltn