


8/23/99



PROJ. REFERENCE NO. R-2514D SHEET NO. X-180

150 140 130 120 110 100 90 80 70 60 50 40 30 20 10 0 10 20 30 40 50 60 70 80 90 100 110 120 130 140 150

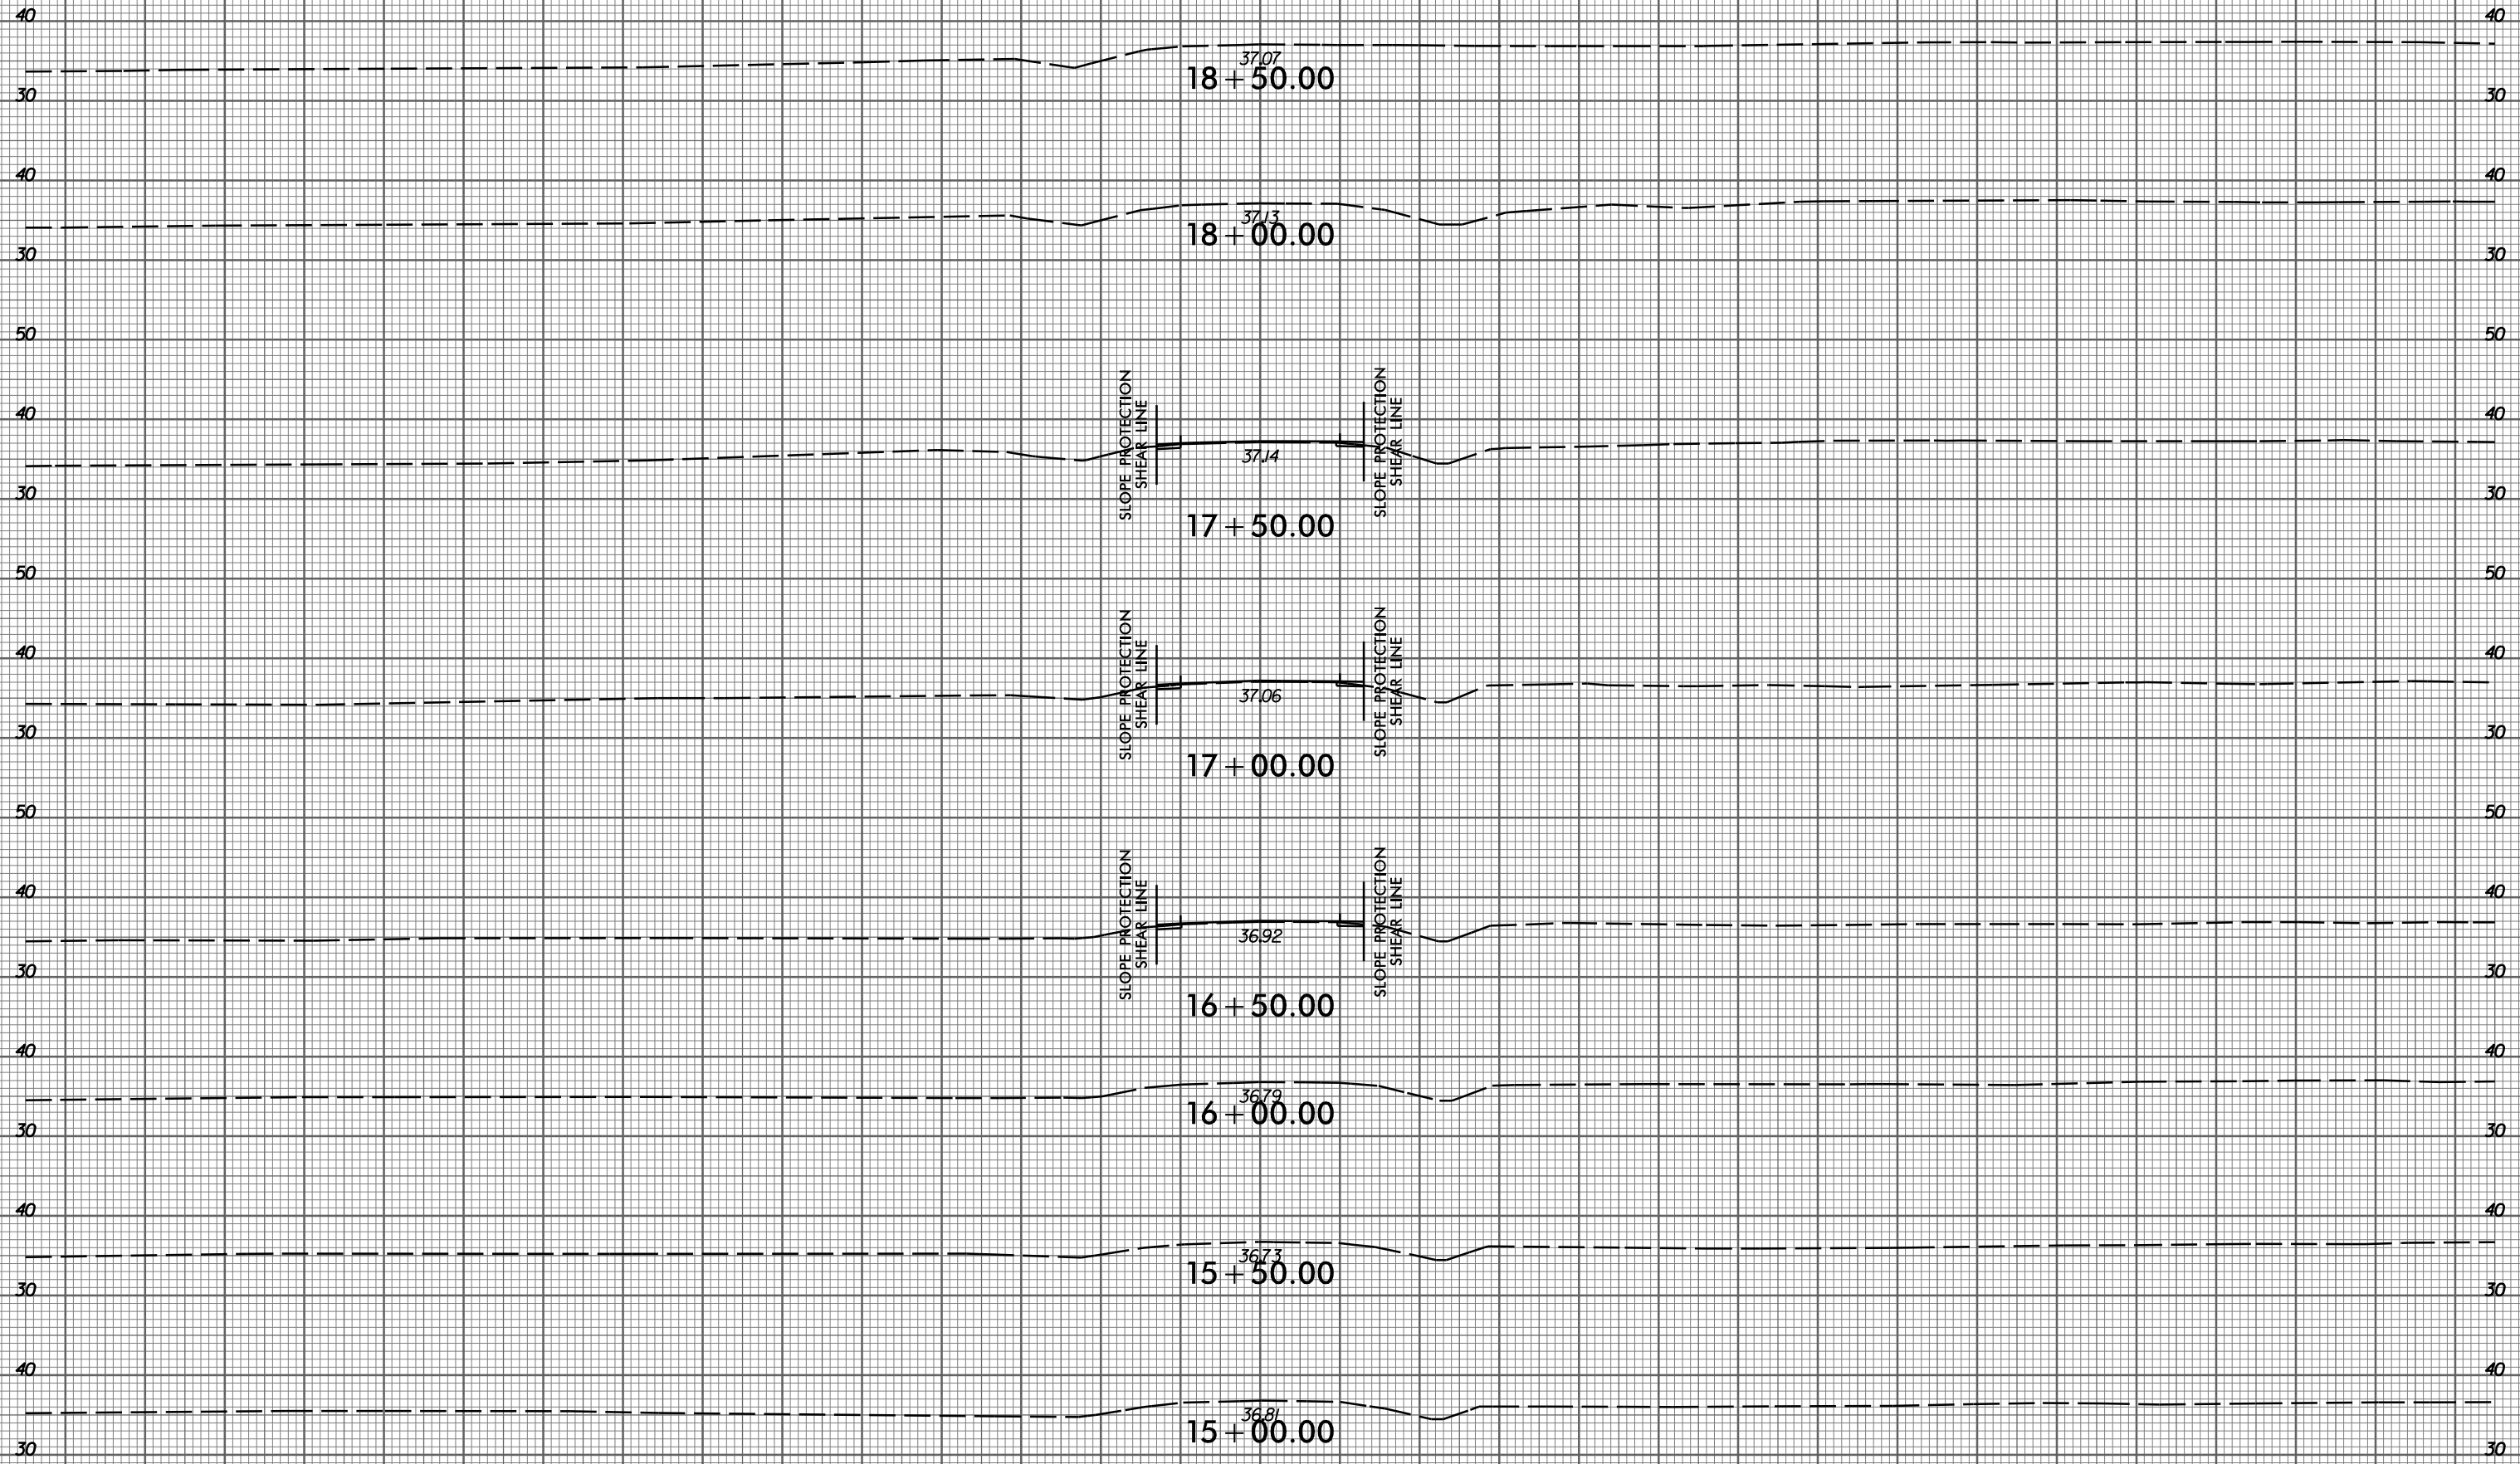

37.07  
18+50.00

37.13  
18+00.00

37.14  
17+50.00

37.06  
17+00.00

36.92  
16+50.00

36.79  
16+00.00

36.73  
15+50.00

36.81  
15+00.00

-Y7-

SLOPE PROTECTION  
SHEAR LINE

SLOPE PROTECTION  
SHEAR LINE

SLOPE PROTECTION  
SHEAR LINE

SLOPE PROTECTION  
SHEAR LINE

SLOPE PROTECTION  
SHEAR LINE

SLOPE PROTECTION  
SHEAR LINE

2/9/2015  
P:\3522-01\_Cadd\R2514D\_Roadway\XSC\R2514D1.Rdy\_xp1.y7.dgn  
gmod1n