


8/23/99



PROJ. REFERENCE NO. R-2514D SHEET NO. X-182

150 140 130 120 110 100 90 80 70 60 50 40 30 20 10 0 10 20 30 40 50 60 70 80 90 100 110 120 130 140 150

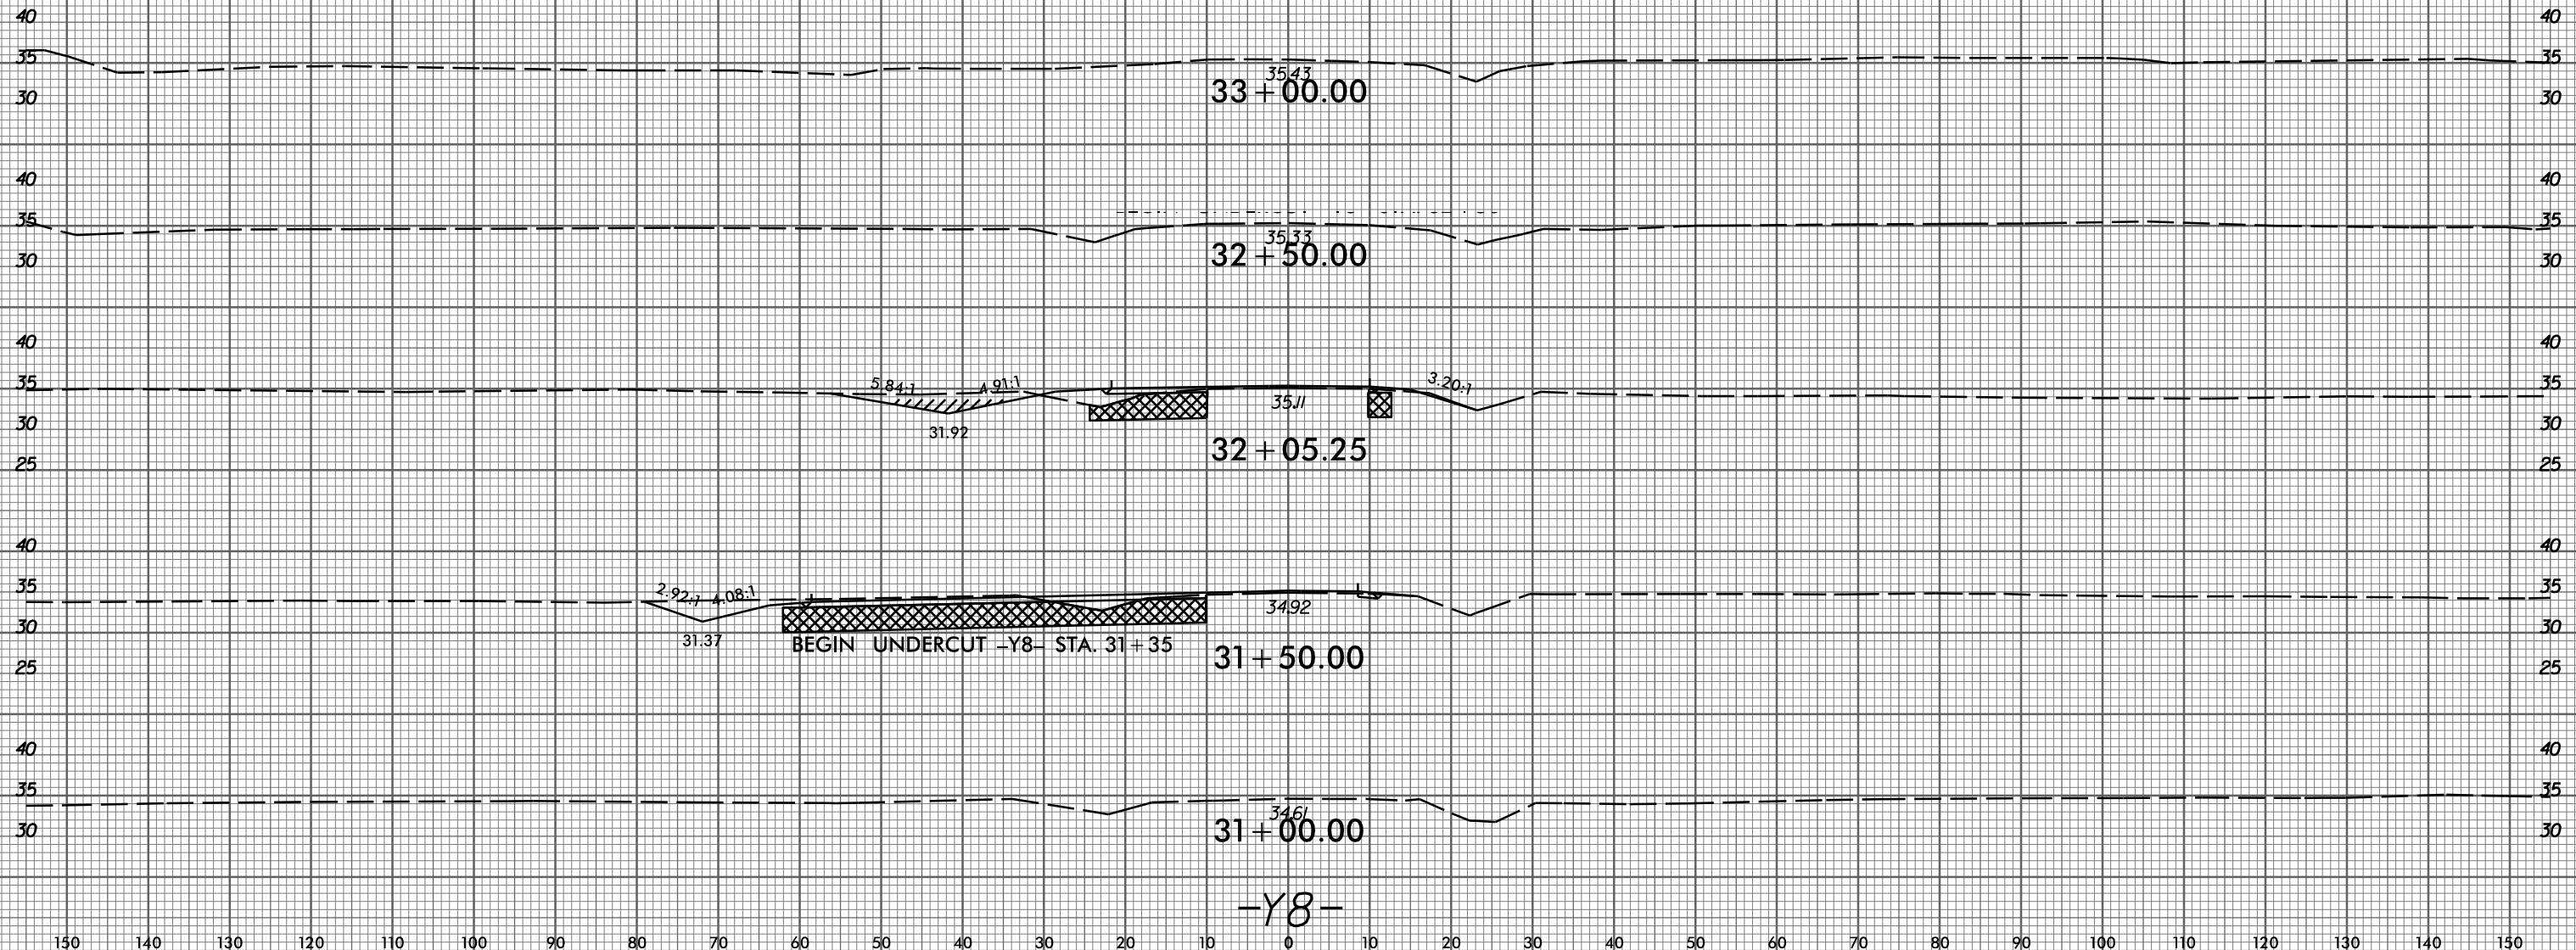

2/9/2015  
P:\3522-01\_Cadd\R2514D\_Roadway\XSC\R2514D\_Rdy\_xp1\_y8.dgn  
gmedlin

150 140 130 120 110 100 90 80 70 60 50 40 30 20 10 0 10 20 30 40 50 60 70 80 90 100 110 120 130 140 150