



8/23/99

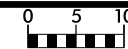

PROJ. REFERENCE NO.  
R-2514D

SHEET NO.  
X-235

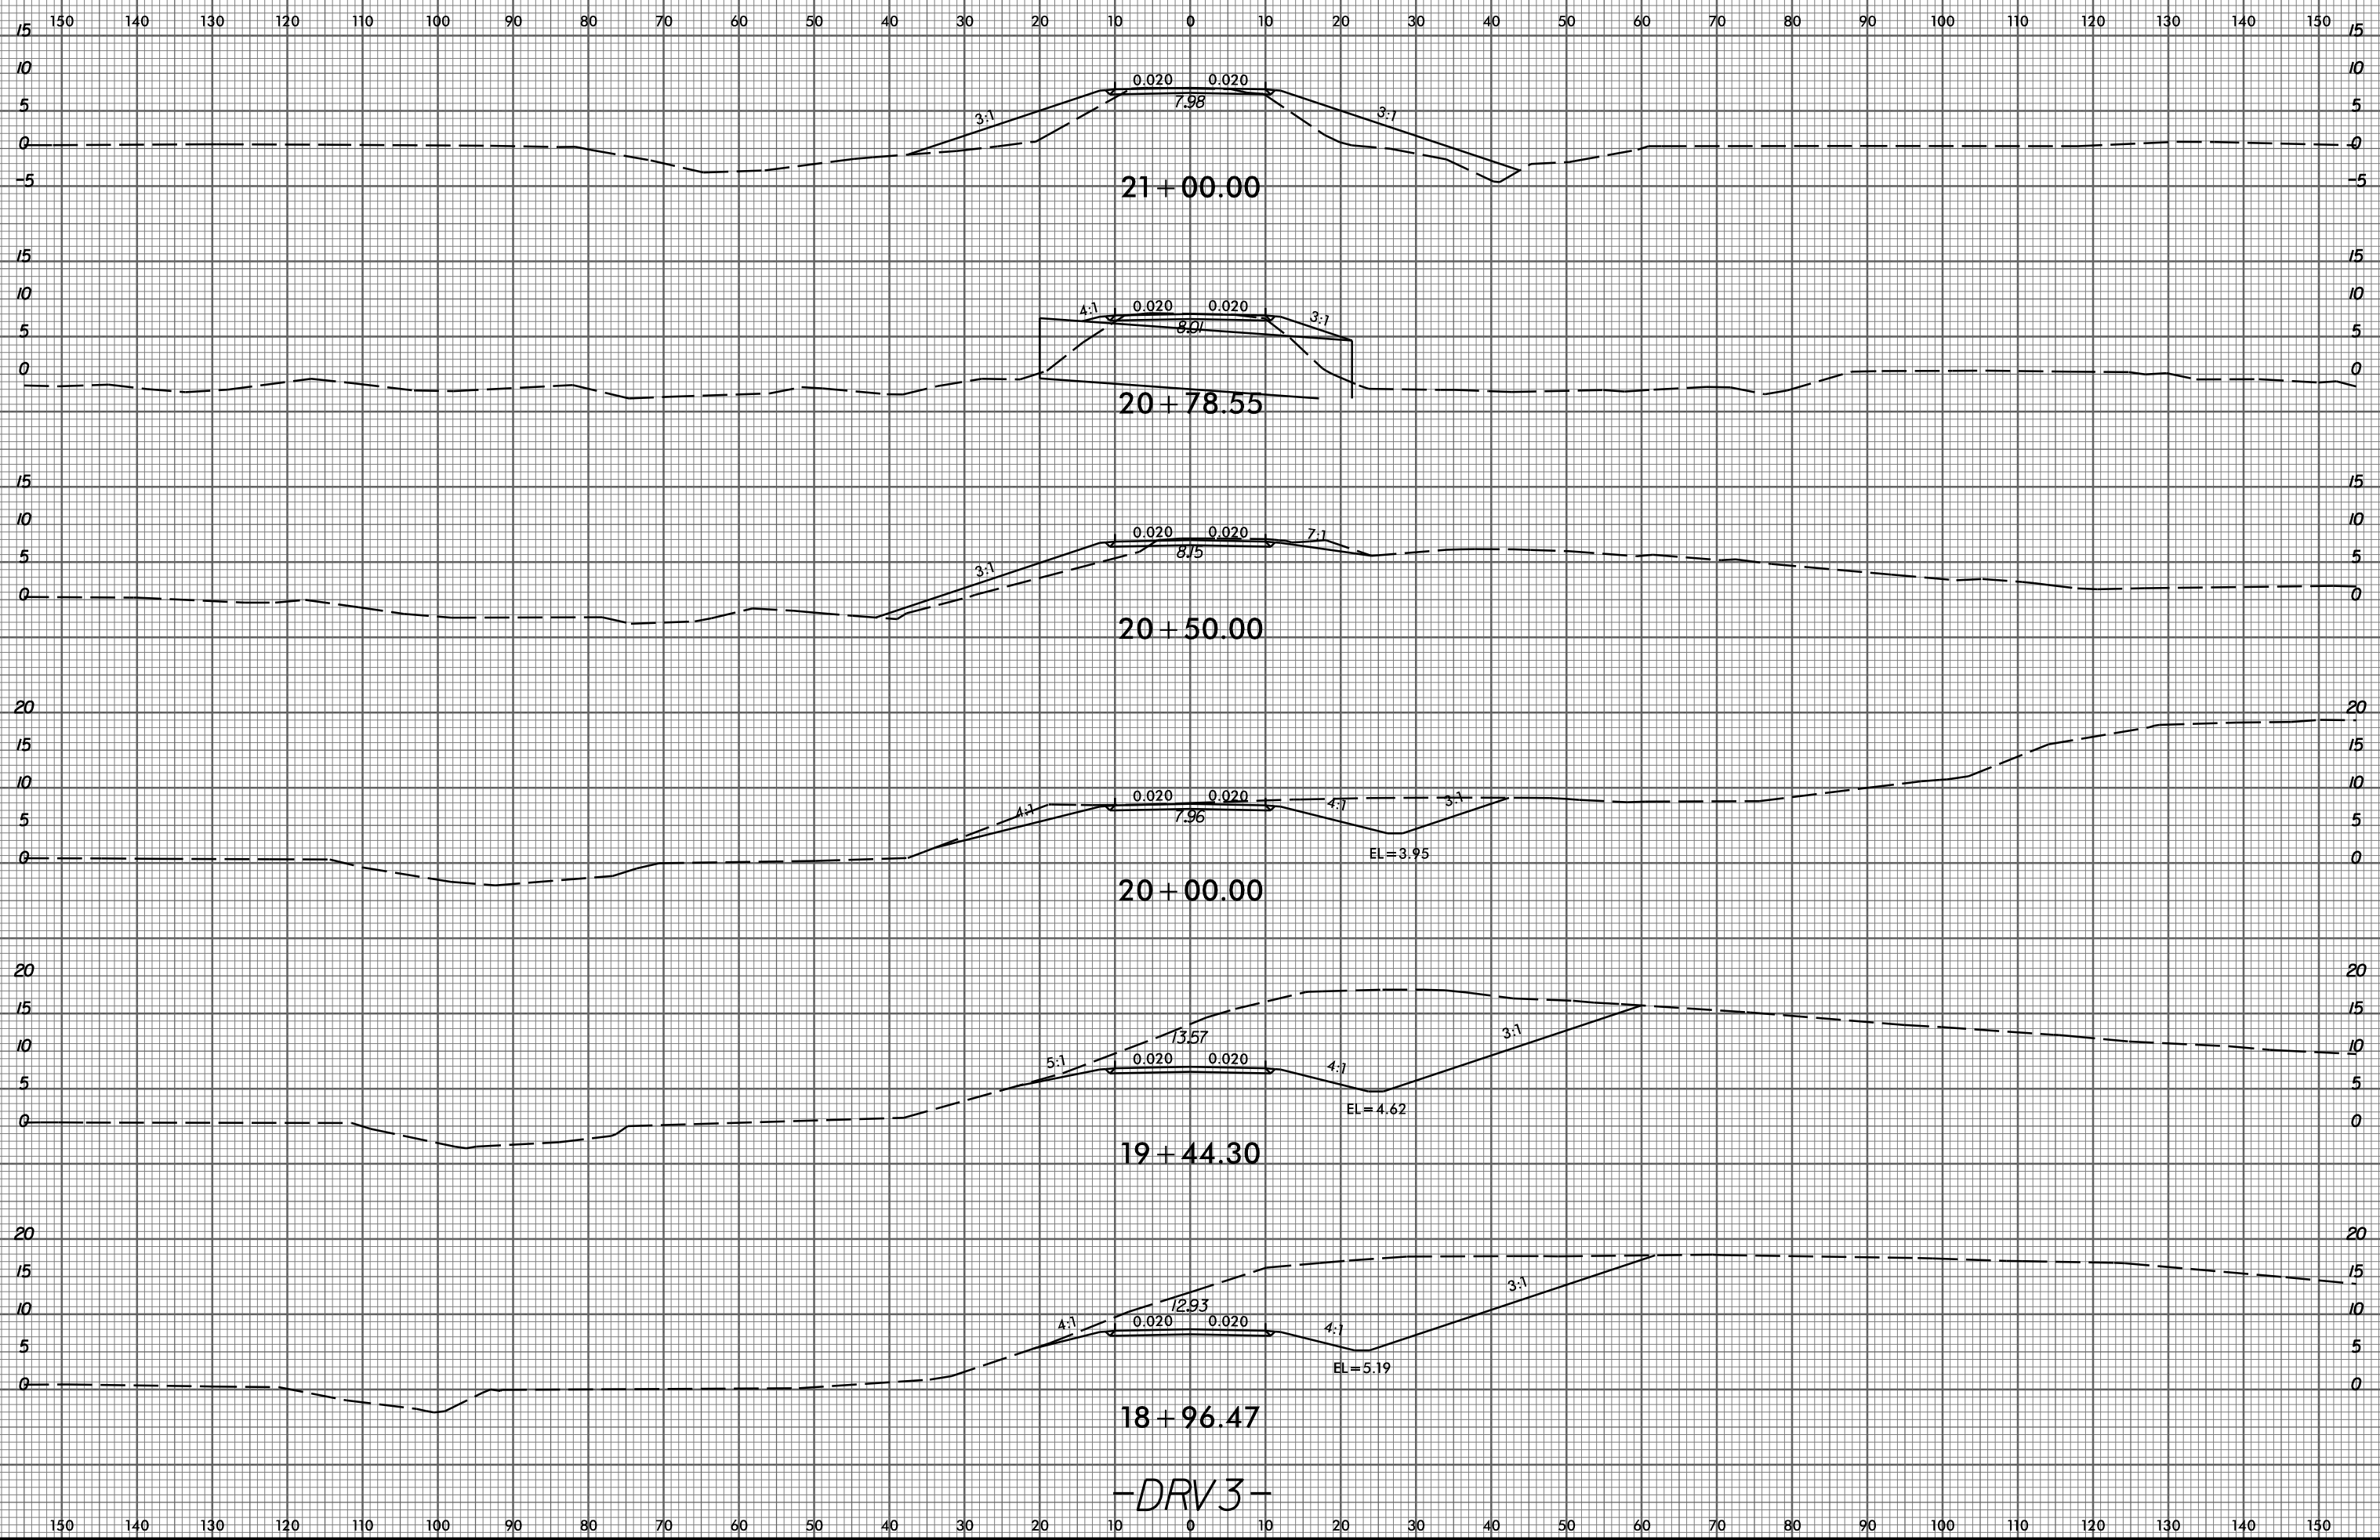

-DRV3-

2/9/2015  
P:\3522-01\_Cadd\R2514D\_Roadway\XSC\R2514D\_Rdy\_xp1\_dr-v3.dgn  
gmedlin