


8/23/99



PROJ. REFERENCE NO. R-2514D SHEET NO. X-238

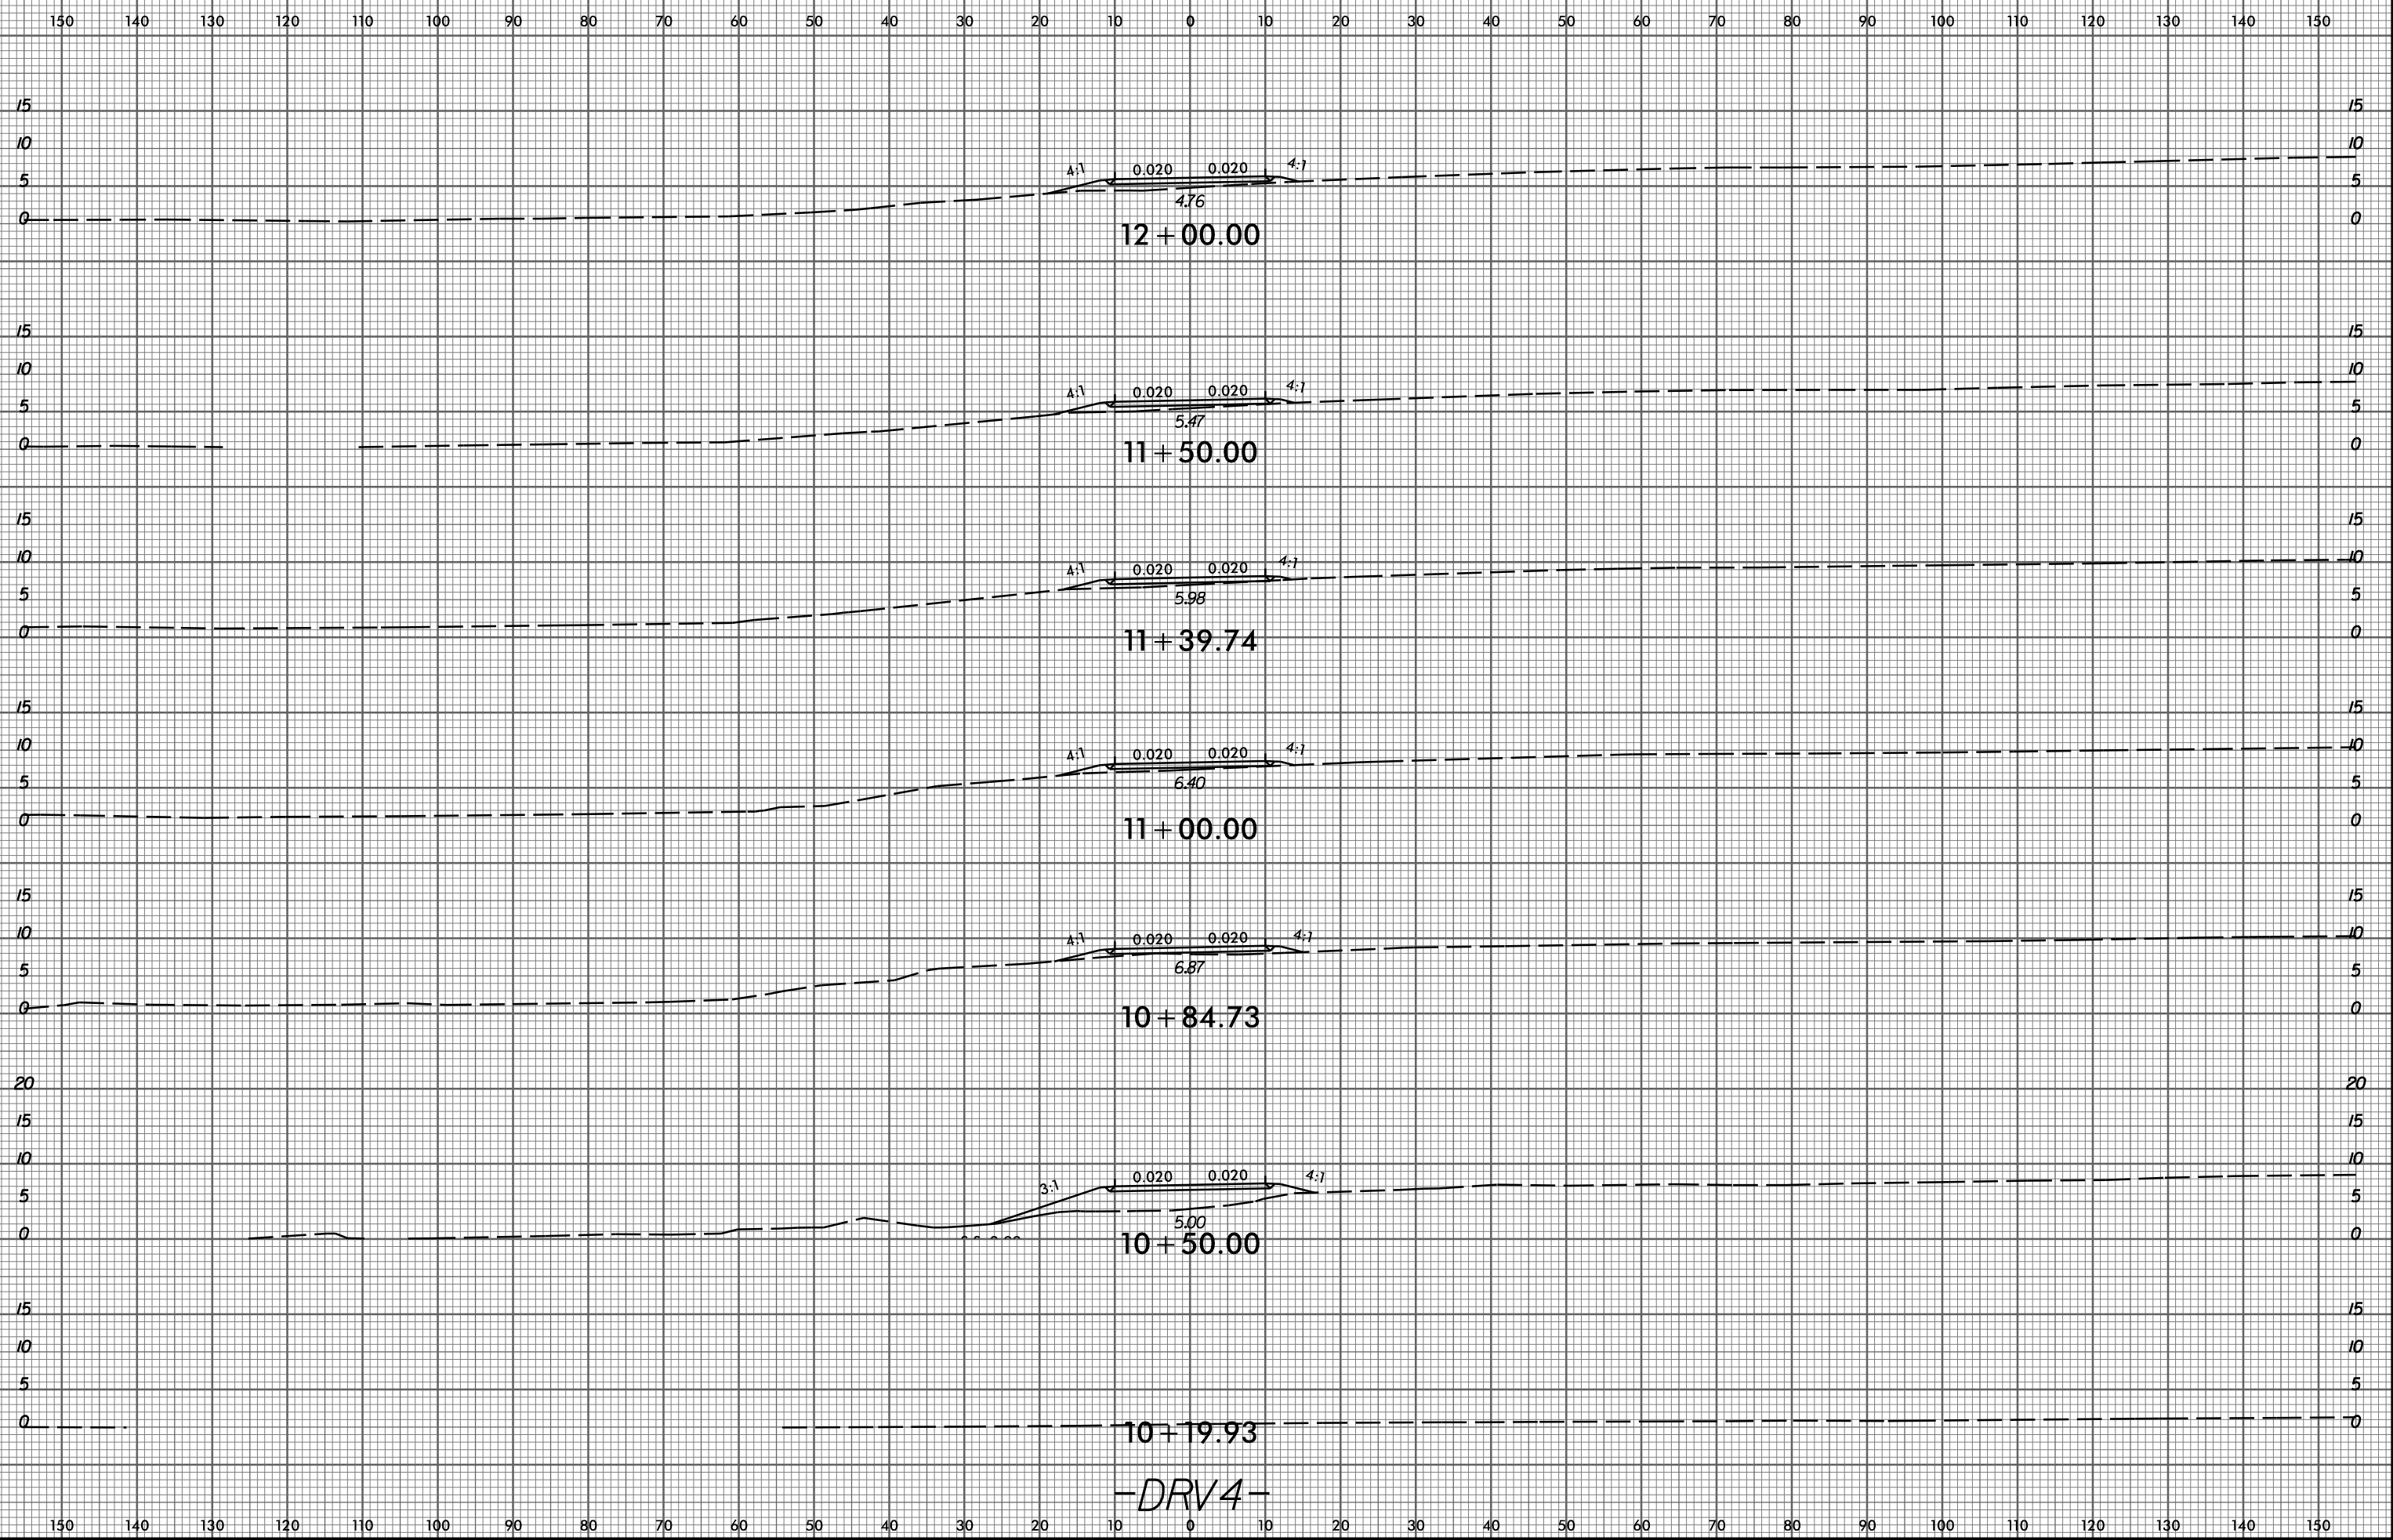

2/9/2015 P:\3522-01\_Cadd\R2514D\_Roadway\XSC\R2514D\_Rdy\_xp1\_dr\_v4.dgn gmedltn

-DRV4-