

LOAD FACTORS:

DESIGN LOAD RATING FACTORS	LIMIT STATE	γ_{DC}	γ_{DW}
	STRENGTH I	1.25	1.50
	SERVICE III	1.00	1.00

LOAD AND RESISTANCE FACTOR RATING (LRFR) SUMMARY FOR PRESTRESSED CONCRETE GIRDERS

LEVEL	VEHICLE	WEIGHT (W) (TONS)	CONTROLLING LOAD RATING #	MINIMUM RATING FACTORS (RF)	TONS = W x RF	STRENGTH I LIMIT STATE										SERVICE III LIMIT STATE					COMMENT NUMBER			
						MOMENT					SHEAR					MOMENT								
						LIVE-LOAD FACTORS (γ_{LL})	DISTRIBUTION FACTORS (DF)	RATING FACTOR	SPAN	GIRDER LOCATION	DISTANCE FROM LEFT END OF SPAN (FT)	DISTRIBUTION FACTORS (DF)	RATING FACTOR	SPAN	GIRDER LOCATION	DISTANCE FROM LEFT END OF SPAN (FT)	LIVE-LOAD FACTORS (γ_{LL})	DISTRIBUTION FACTORS (DF)	RATING FACTOR	SPAN		GIRDER LOCATION	DISTANCE FROM LEFT END OF SPAN (FT)	
DESIGN LOAD RATING	HL-93 (INVENTORY)	N/A	①	1.02	--	1.75	0.857	1.35	1	EXT.	58.5	1.053	1.19	1	INT.	46.7	0.80	0.803	1.02	1	INT.	58.5		
	HL-93 (OPERATING)	N/A		1.71	--	1.35	0.857	1.75	1	EXT.	58.5	1.053	1.71	1	INT.	11.1	N/A	--	--	--	--	--		
	HS-20 (INVENTORY)	36.000	②	1.48	53.2	1.75	0.857	1.95	1	EXT.	58.5	1.053	1.83	1	INT.	11.1	0.80	0.803	1.48	1	INT.	58.5		
	HS-20 (OPERATING)	36.000		2.41	86.7	1.35	0.857	2.53	1	EXT.	58.5	1.053	2.41	1	INT.	11.1	N/A	--	--	--	--	--		
LEGAL LOAD RATING	SINGLE VEHICLE (SV)	SNSH	13.500		3.59	48.4	1.40	0.857	5.91	1	EXT.	58.5	1.053	5.94	1	INT.	11.1	0.80	0.803	3.59	1	INT.	58.5	
		SNGARBS2	20.000		2.57	51.4	1.40	0.857	4.23	1	EXT.	58.5	1.053	4.10	1	INT.	11.1	0.80	0.803	2.57	1	INT.	58.5	
		SNAGRIS2	22.000		2.39	52.5	1.40	0.857	3.94	1	EXT.	58.5	1.053	3.77	1	INT.	11.1	0.80	0.803	2.39	1	INT.	58.5	
		SNCOTTS3	27.250		1.78	48.5	1.40	0.857	2.93	1	EXT.	58.5	1.053	2.90	1	INT.	11.1	0.80	0.803	1.78	1	INT.	58.5	
		SNAGGRS4	34.925		1.45	50.6	1.40	0.857	2.39	1	EXT.	58.5	1.053	2.33	1	INT.	11.1	0.80	0.803	1.45	1	INT.	58.5	
		SNS5A	35.550		1.42	50.4	1.40	0.857	2.34	1	EXT.	58.5	1.053	2.32	1	INT.	11.1	0.80	0.803	1.42	1	INT.	58.5	
		SNS6A	39.950		1.29	51.5	1.40	0.857	2.12	1	EXT.	58.5	1.053	2.09	1	INT.	11.1	0.80	0.803	1.29	1	INT.	58.5	
		SNS7B	42.000		1.22	51.2	1.40	0.857	2.01	1	EXT.	58.5	1.053	2.02	1	INT.	11.1	0.80	0.803	1.22	1	INT.	58.5	
	TRUCK TRACTOR SEMI-TRAILER (TTST)	TNAGRIT3	33.000		1.56	51.4	1.40	0.857	2.57	1	EXT.	58.5	1.053	2.53	1	INT.	11.1	0.80	0.803	1.56	1	INT.	58.5	
		TNT4A	33.075		1.56	51.5	1.40	0.857	2.58	1	EXT.	58.5	1.053	2.49	1	INT.	11.1	0.80	0.803	1.56	1	INT.	58.5	
		TNT6A	41.600		1.26	52.4	1.40	0.857	2.08	1	EXT.	58.5	1.053	2.11	1	INT.	11.1	0.80	0.803	1.26	1	INT.	58.5	
		TNT7A	42.000		1.26	52.9	1.40	0.857	2.08	1	EXT.	58.5	1.053	2.08	1	INT.	11.1	0.80	0.803	1.26	1	INT.	58.5	
		TNT7B	42.000		1.29	54.1	1.40	0.857	2.12	1	EXT.	58.5	1.053	1.99	1	INT.	11.1	0.80	0.803	1.29	1	INT.	58.5	
		TNAGRIT4	43.000		1.24	53.3	1.40	0.857	2.04	1	EXT.	58.5	1.053	1.94	1	INT.	11.1	0.80	0.803	1.24	1	INT.	58.5	
		TNAGT5A	45.000	③	1.17	52.6	1.40	0.857	1.93	1	EXT.	58.5	1.053	1.89	1	INT.	11.1	0.80	0.803	1.17	1	INT.	58.5	
TNAGT5B	45.000	③	1.17	52.6	1.40	0.857	1.92	1	EXT.	58.5	1.053	1.84	1	INT.	11.1	0.80	0.803	1.17	1	INT.	58.5			

NOTES:

MINIMUM RATING FACTORS ARE BASED ON THE STRENGTH I AND SERVICE III LIMIT STATES.

ALLOWABLE STRESSES FOR SERVICE III LIMIT STATE ARE AS REQUIRED FOR DESIGN.

CONTROLLING LOAD RATING

① DESIGN LOAD RATING (HL-93)


② DESIGN LOAD RATING (HS-20)

③ LEGAL LOAD RATING **

** SEE CHART FOR VEHICLE TYPE

GIRDER LOCATION

INT. - INTERIOR GIRDER
EXT. - EXTERIOR GIRDER

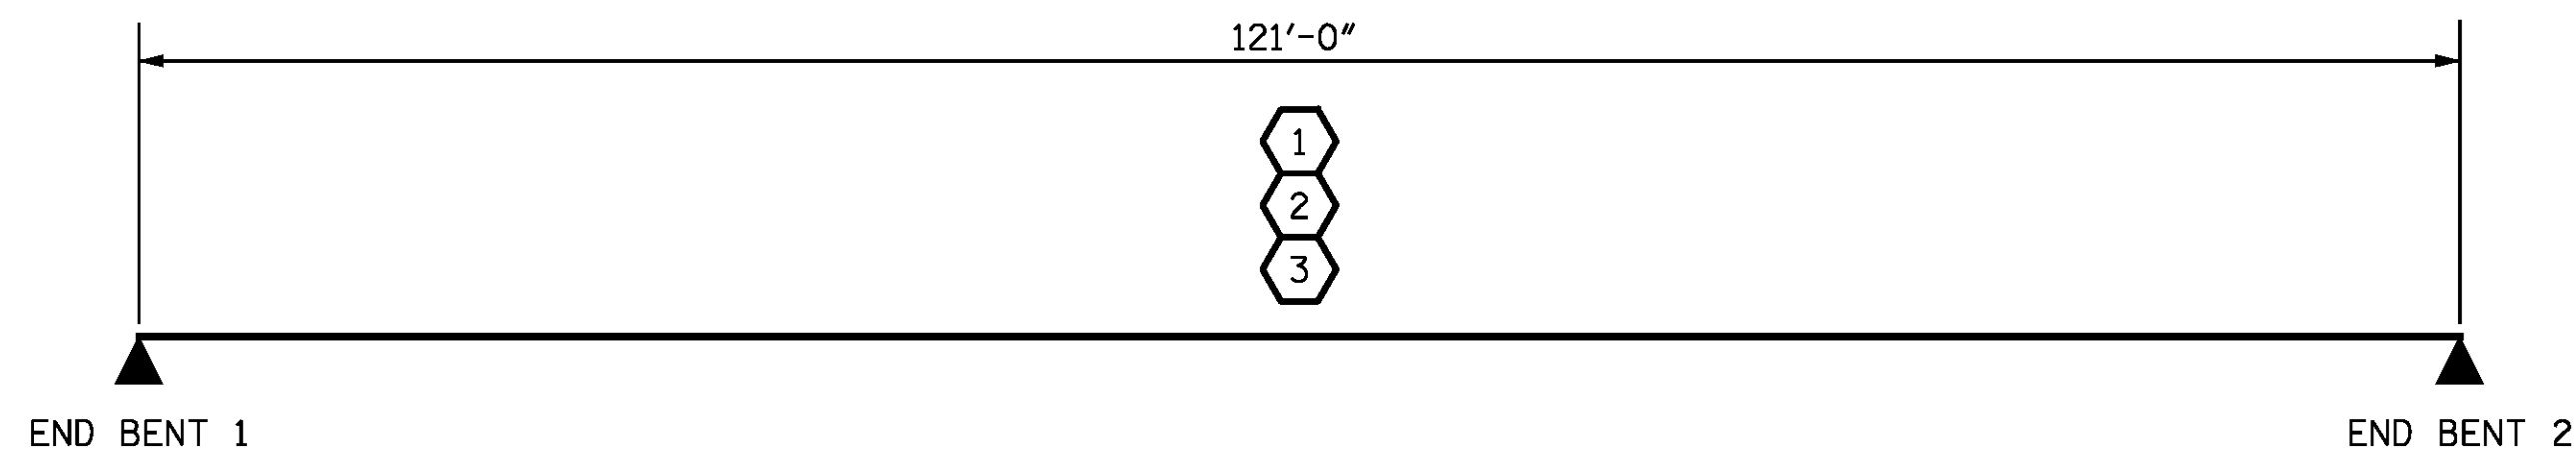


LRFR SUMMARY

PROJECT NO. R-2514D
JONES COUNTY
 STATION: 320+39.56 -L-

SHEET 4 OF 4

STATE OF NORTH CAROLINA
 DEPARTMENT OF TRANSPORTATION
 RALEIGH
 GENERAL DRAWING
 FOR BRIDGE ON US 17 BYPASS
 OVER NC 58 BETWEEN
 SR 1112 AND SR 1337
 STD. NO. LRFR1 LEFT LANE

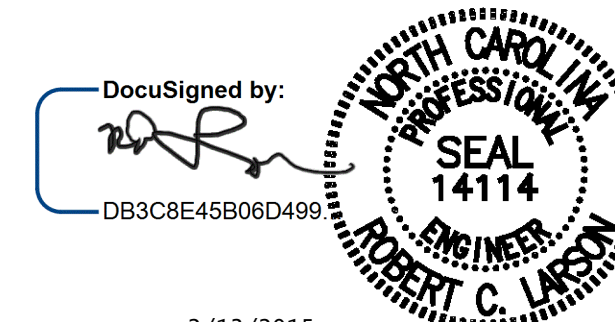

2/13/2015

DocuSigned by:
 DB3C8E45B06D499...

DESIGN ENGINEER OF RECORD: DATE : 2/13/2015

DRAWN BY : R. A. PRUETT DATE : 10/15/13
 CHECKED BY : K. SU DATE : 10/21/13

KCI Associates of North Carolina, P.A.		REVISIONS		SHEET NO. SOI-4		
NO.	BY:	DATE:	NO.	BY:	DATE:	TOTAL SHEETS SOI-24
1			3			
2			4			