



SECTION A-A

(SEE PLAN OF SPAN A FOR LOCATION OF SECTION A-A)

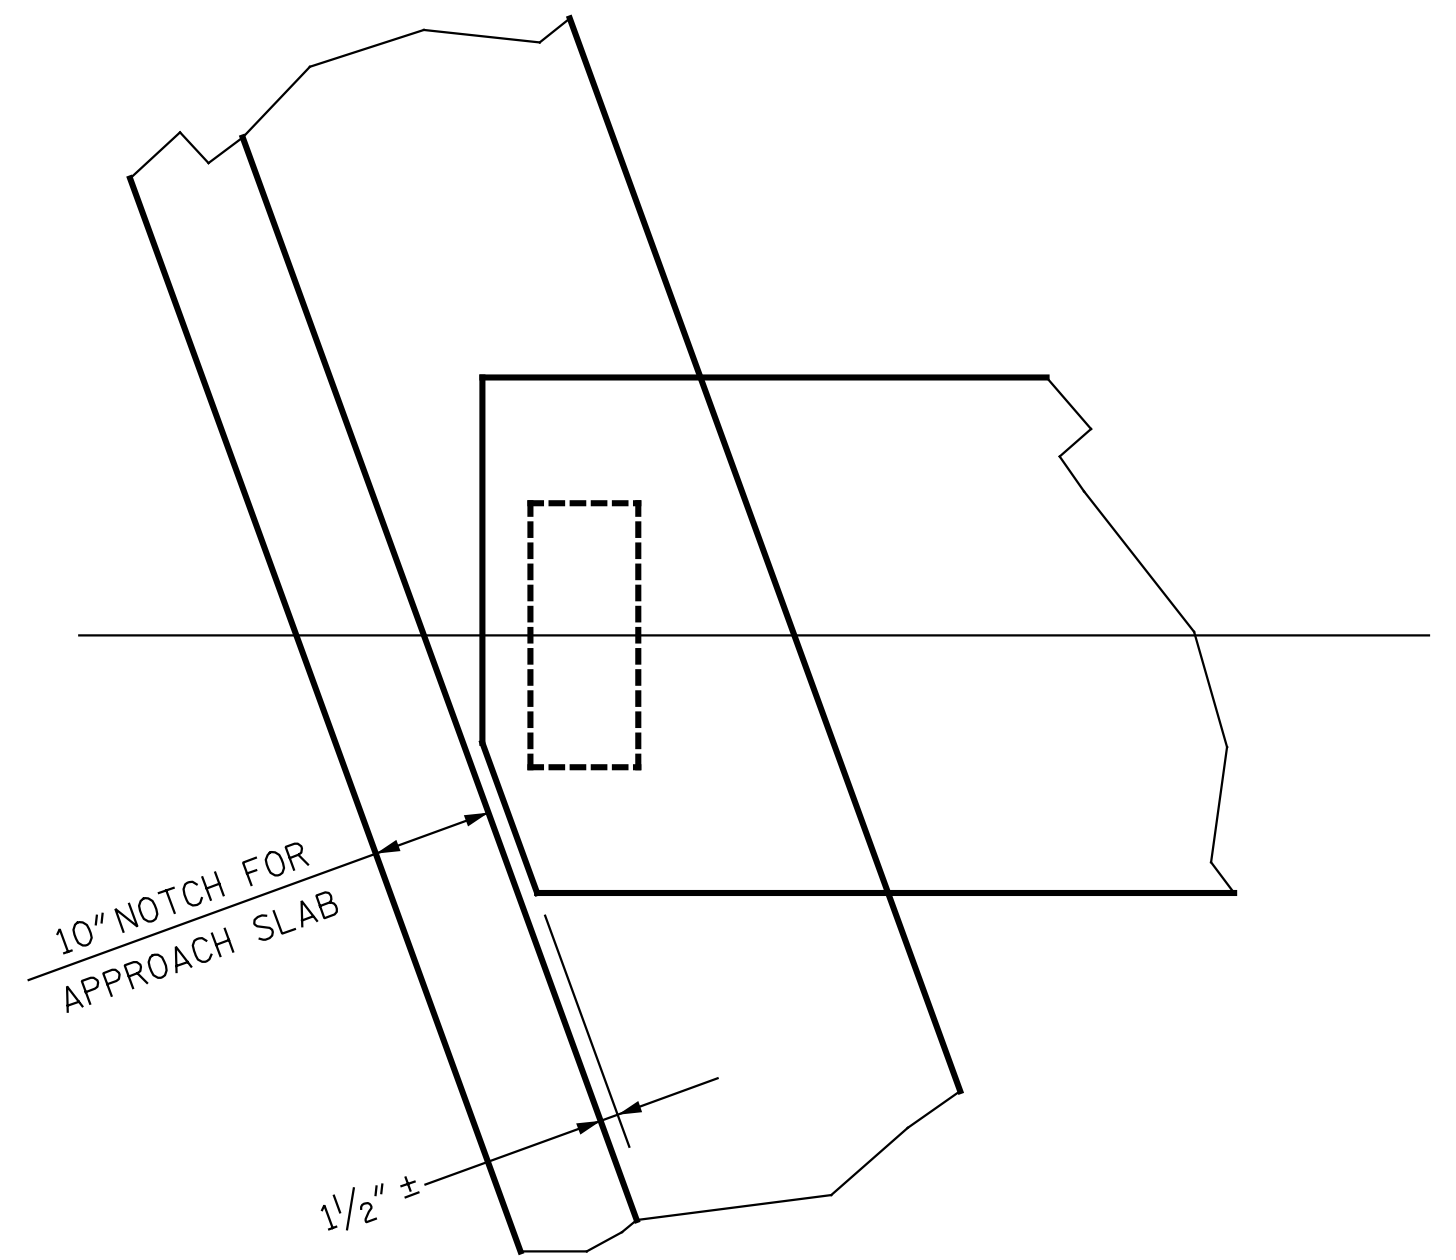

END OF GIRDER PLAN

(SHOWING BLOCKOUT IN TOP FLANGE)

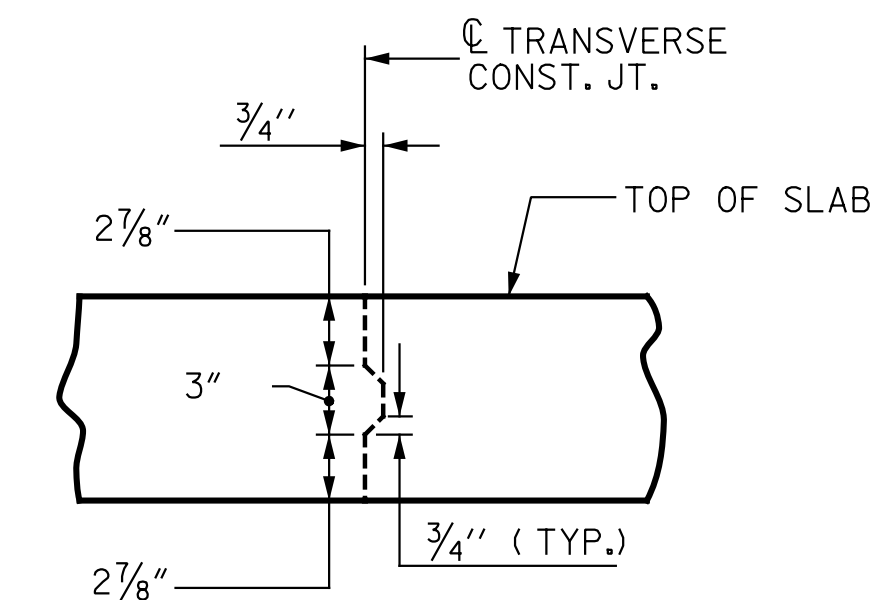

TRANSVERSE CONSTRUCTION JOINT DETAIL

NOTE: REINFORCING STEEL IN SLAB NOT SHOWN. LONGITUDINAL REINFORCING STEEL SHALL BE CONTINUOUS THRU JOINT

PROJECT NO. R-2514D
JONES COUNTY
 STATION: 320+39.56 -L-

SHEET 2 OF 2

STATE OF NORTH CAROLINA
 DEPARTMENT OF TRANSPORTATION
 RALEIGH

**SUPERSTRUCTURE
 TYPICAL SECTION**

RIGHT LANE



4/10/2015

DESIGN ENGINEER OF RECORD:	DATE:	4/10/2015
DRAWN BY: E. C. DECOLA	DATE:	7/12/13
CHECKED BY: R. C. LARSON	DATE:	8/15/13

ENGINEERS • PLANNERS • ECOLOGISTS LICENSE NUMBER: C-0764					
KCI Associates of North Carolina, P.A.					
SUITE 220, LANDMARK CENTER # 4601 SIX FORKS RD, RALEIGH, N.C. 27609-5200 (919) 783-9244					
DWG. REF. NO. 6 OF 24					

REVISIONS					
NO.	BY:	DATE:	NO.	BY:	DATE:
1			3		
2			4		

SHEET NO.	S02-6
TOTAL SHEETS	S02-24

STR-#2