

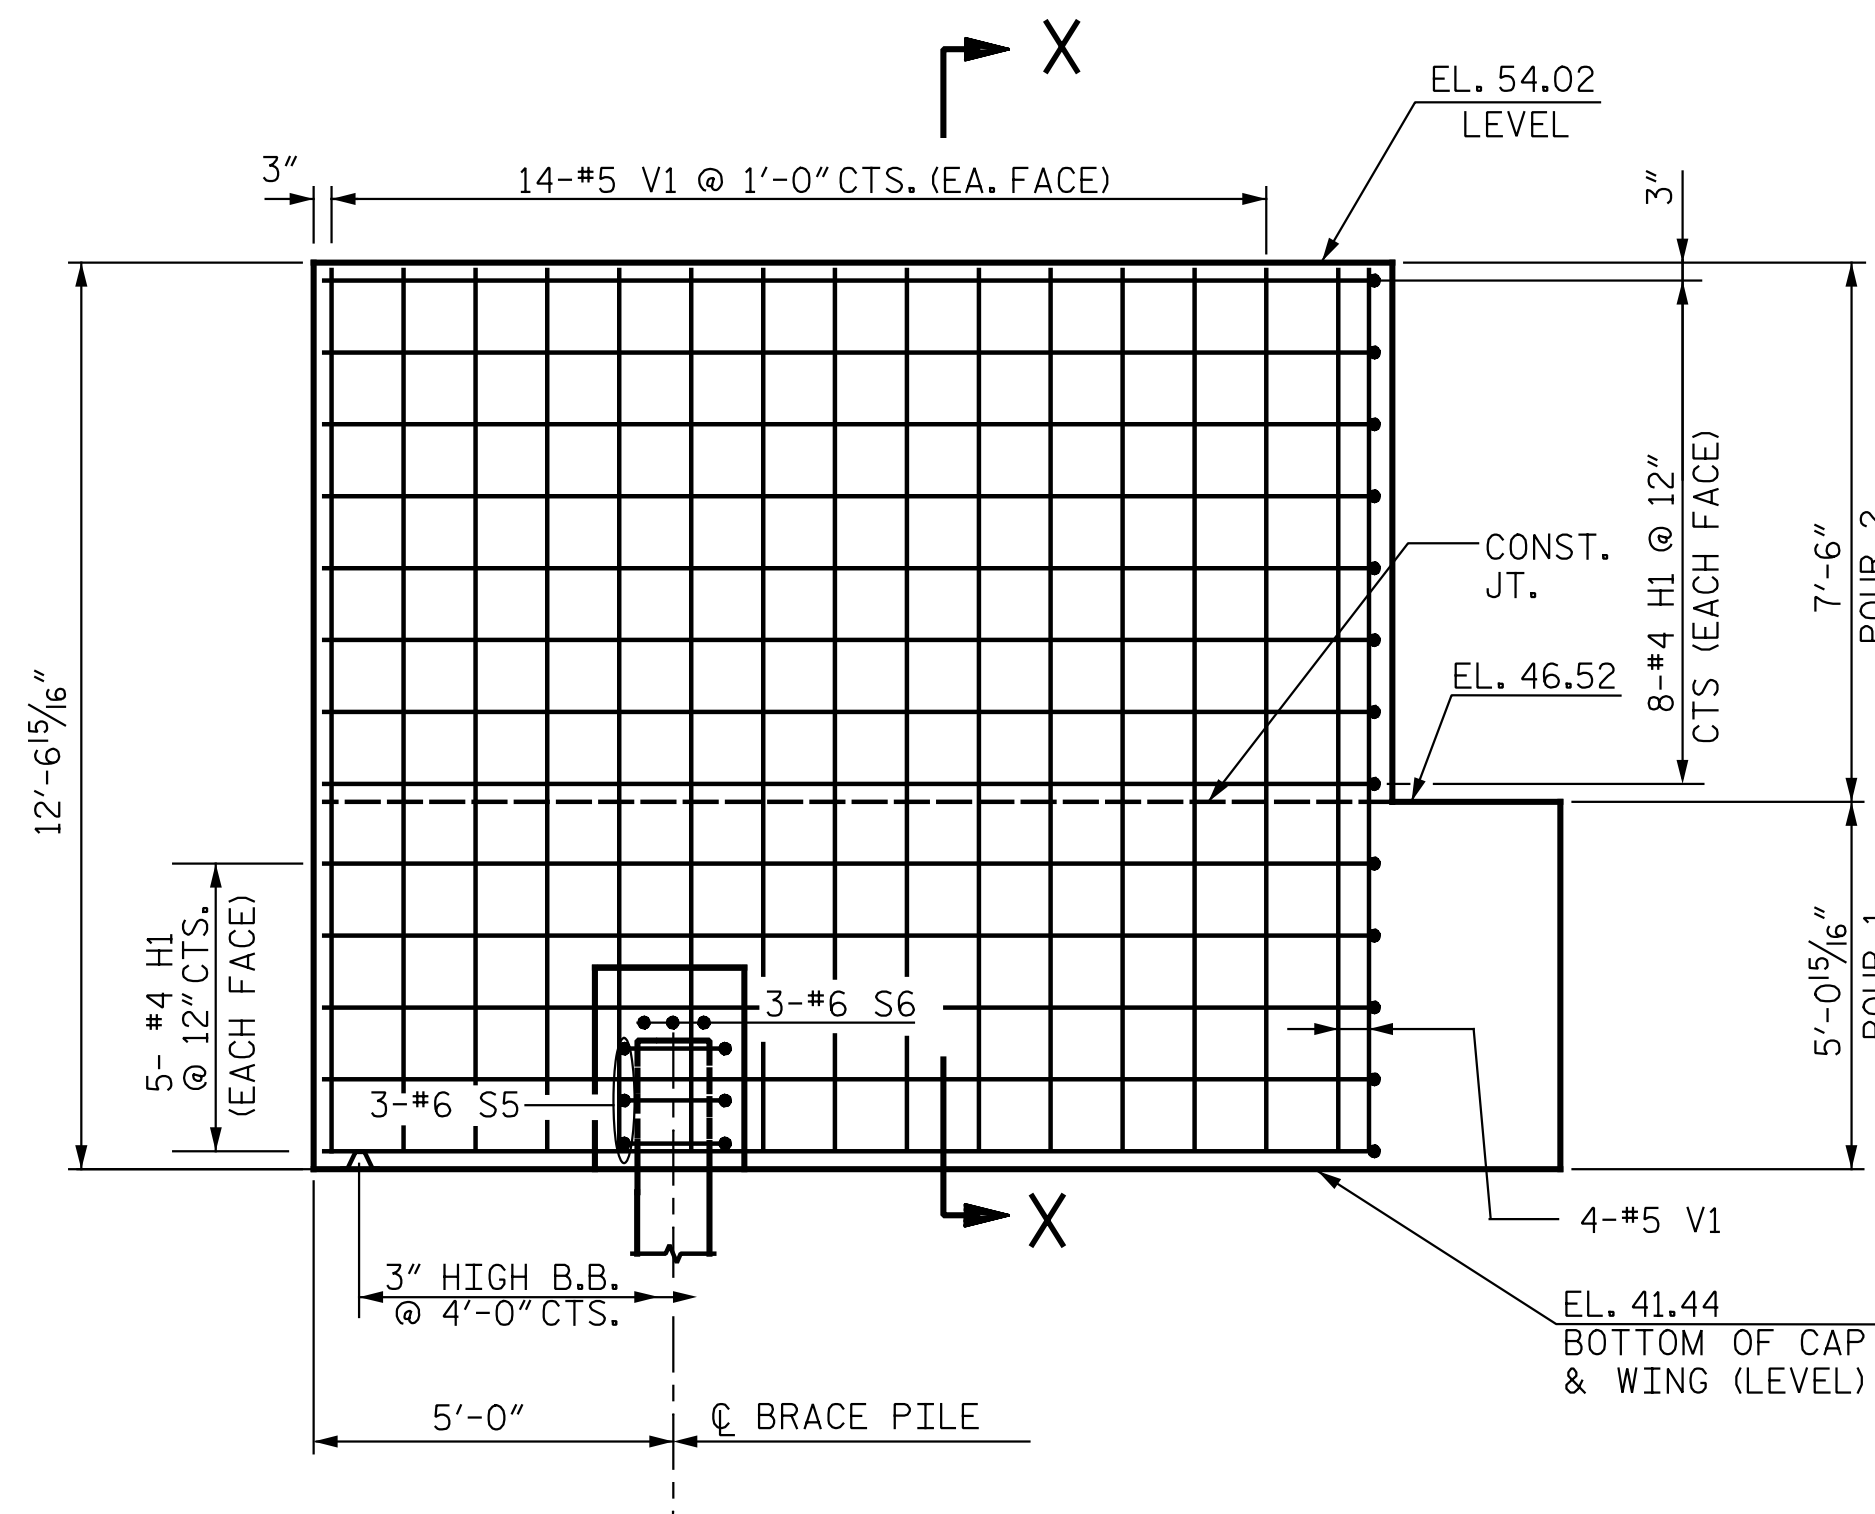


PLAN W1

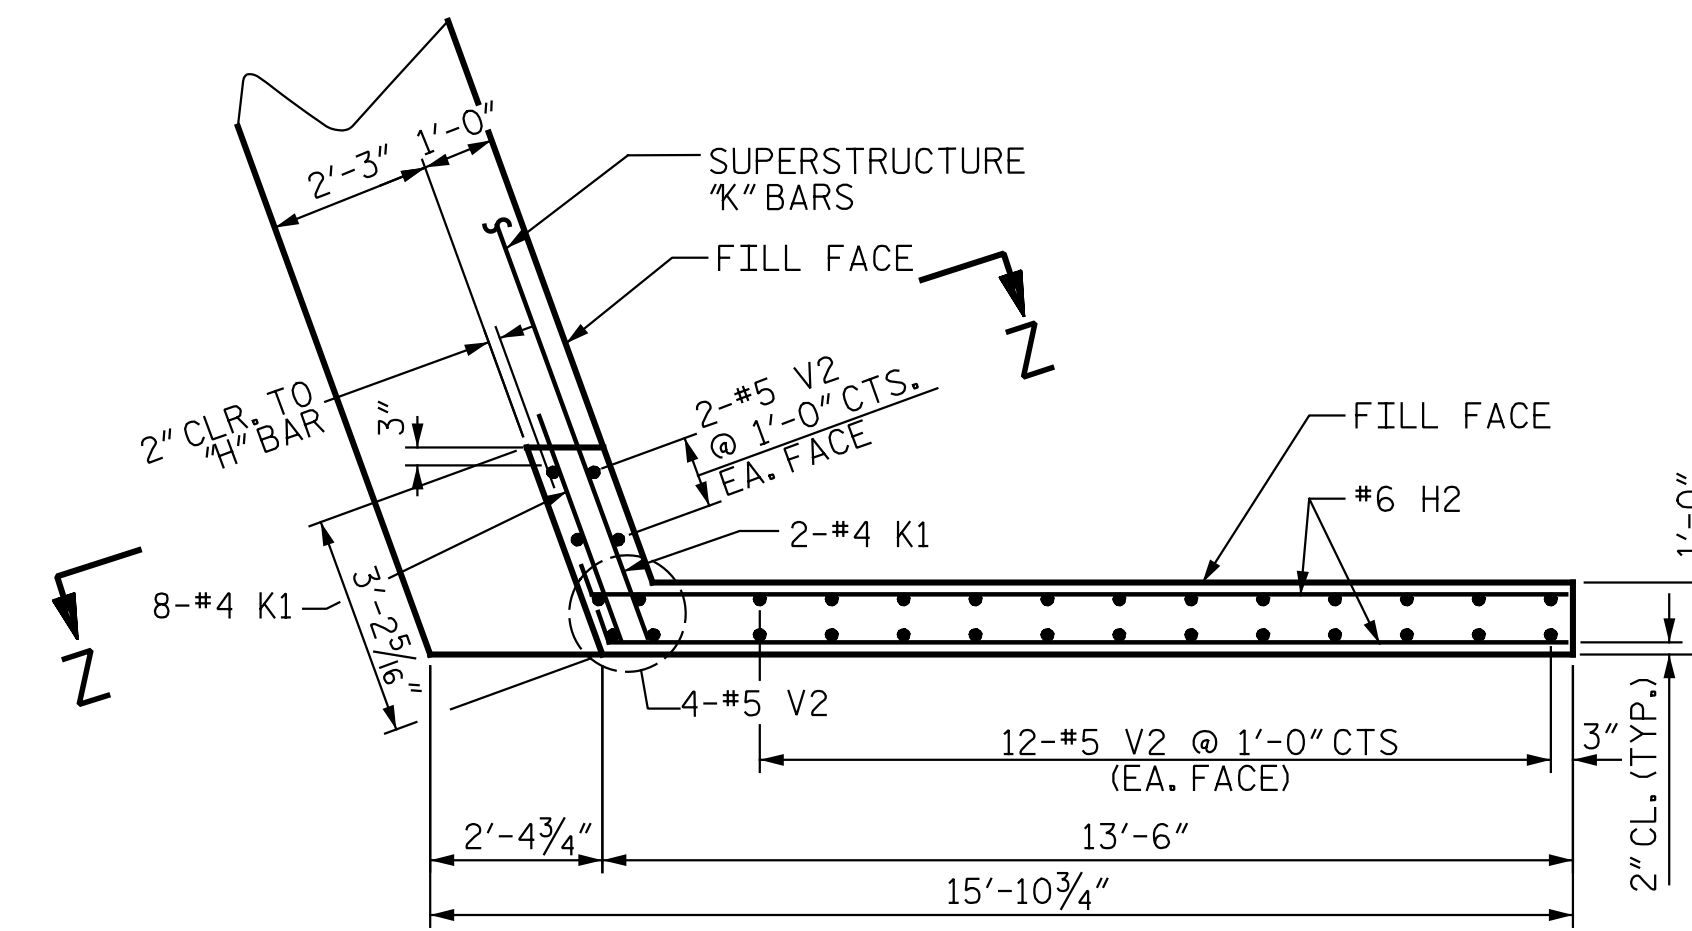


ELEVATION W1


SECTION X-X

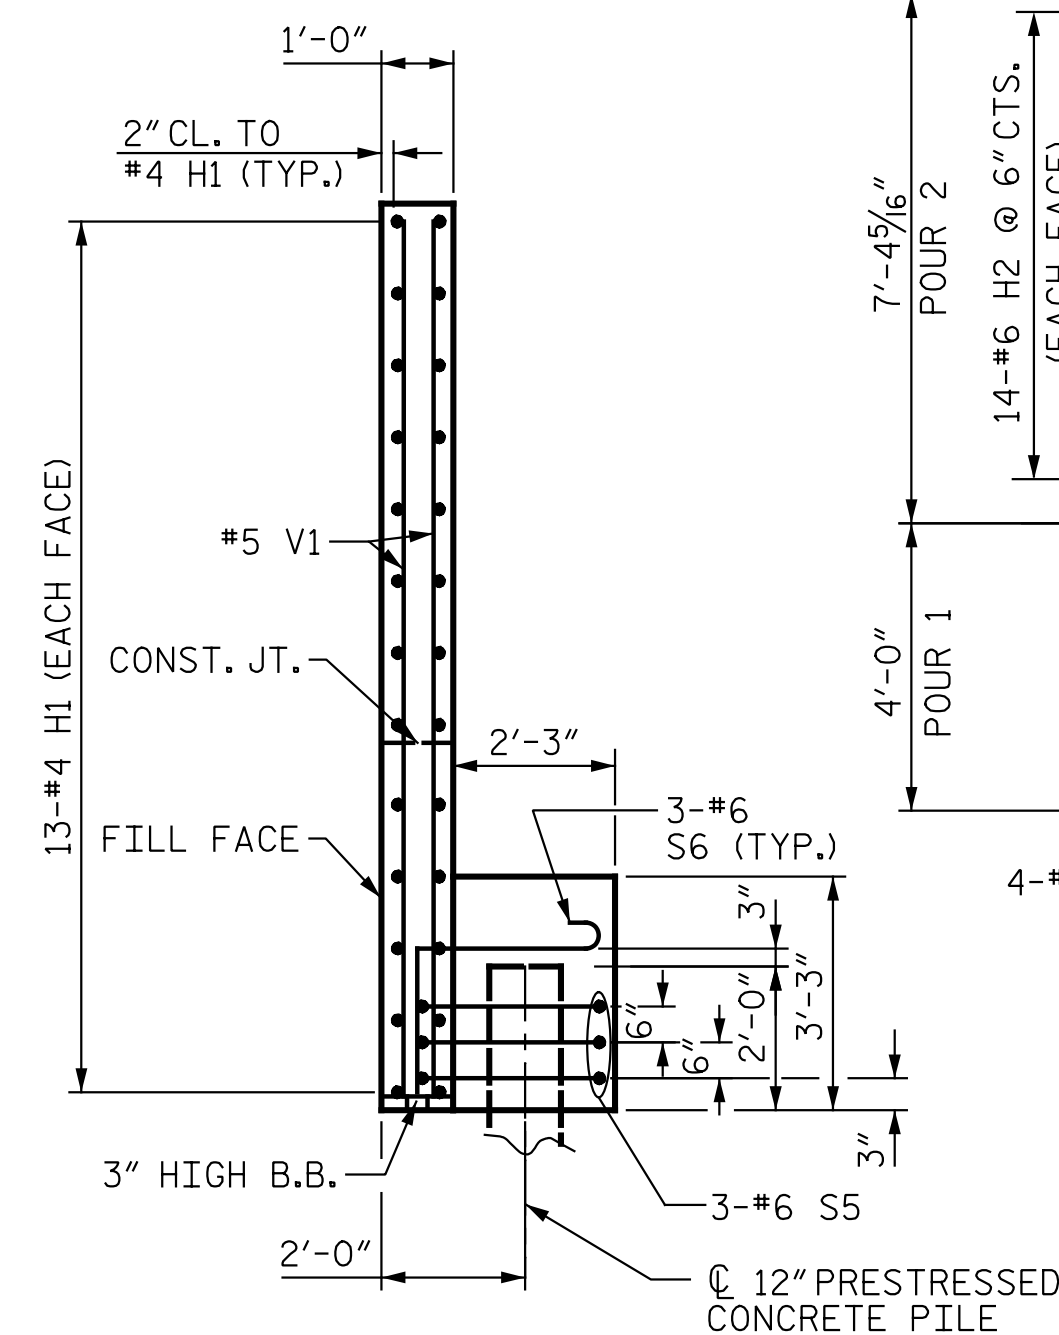


PLAN W2

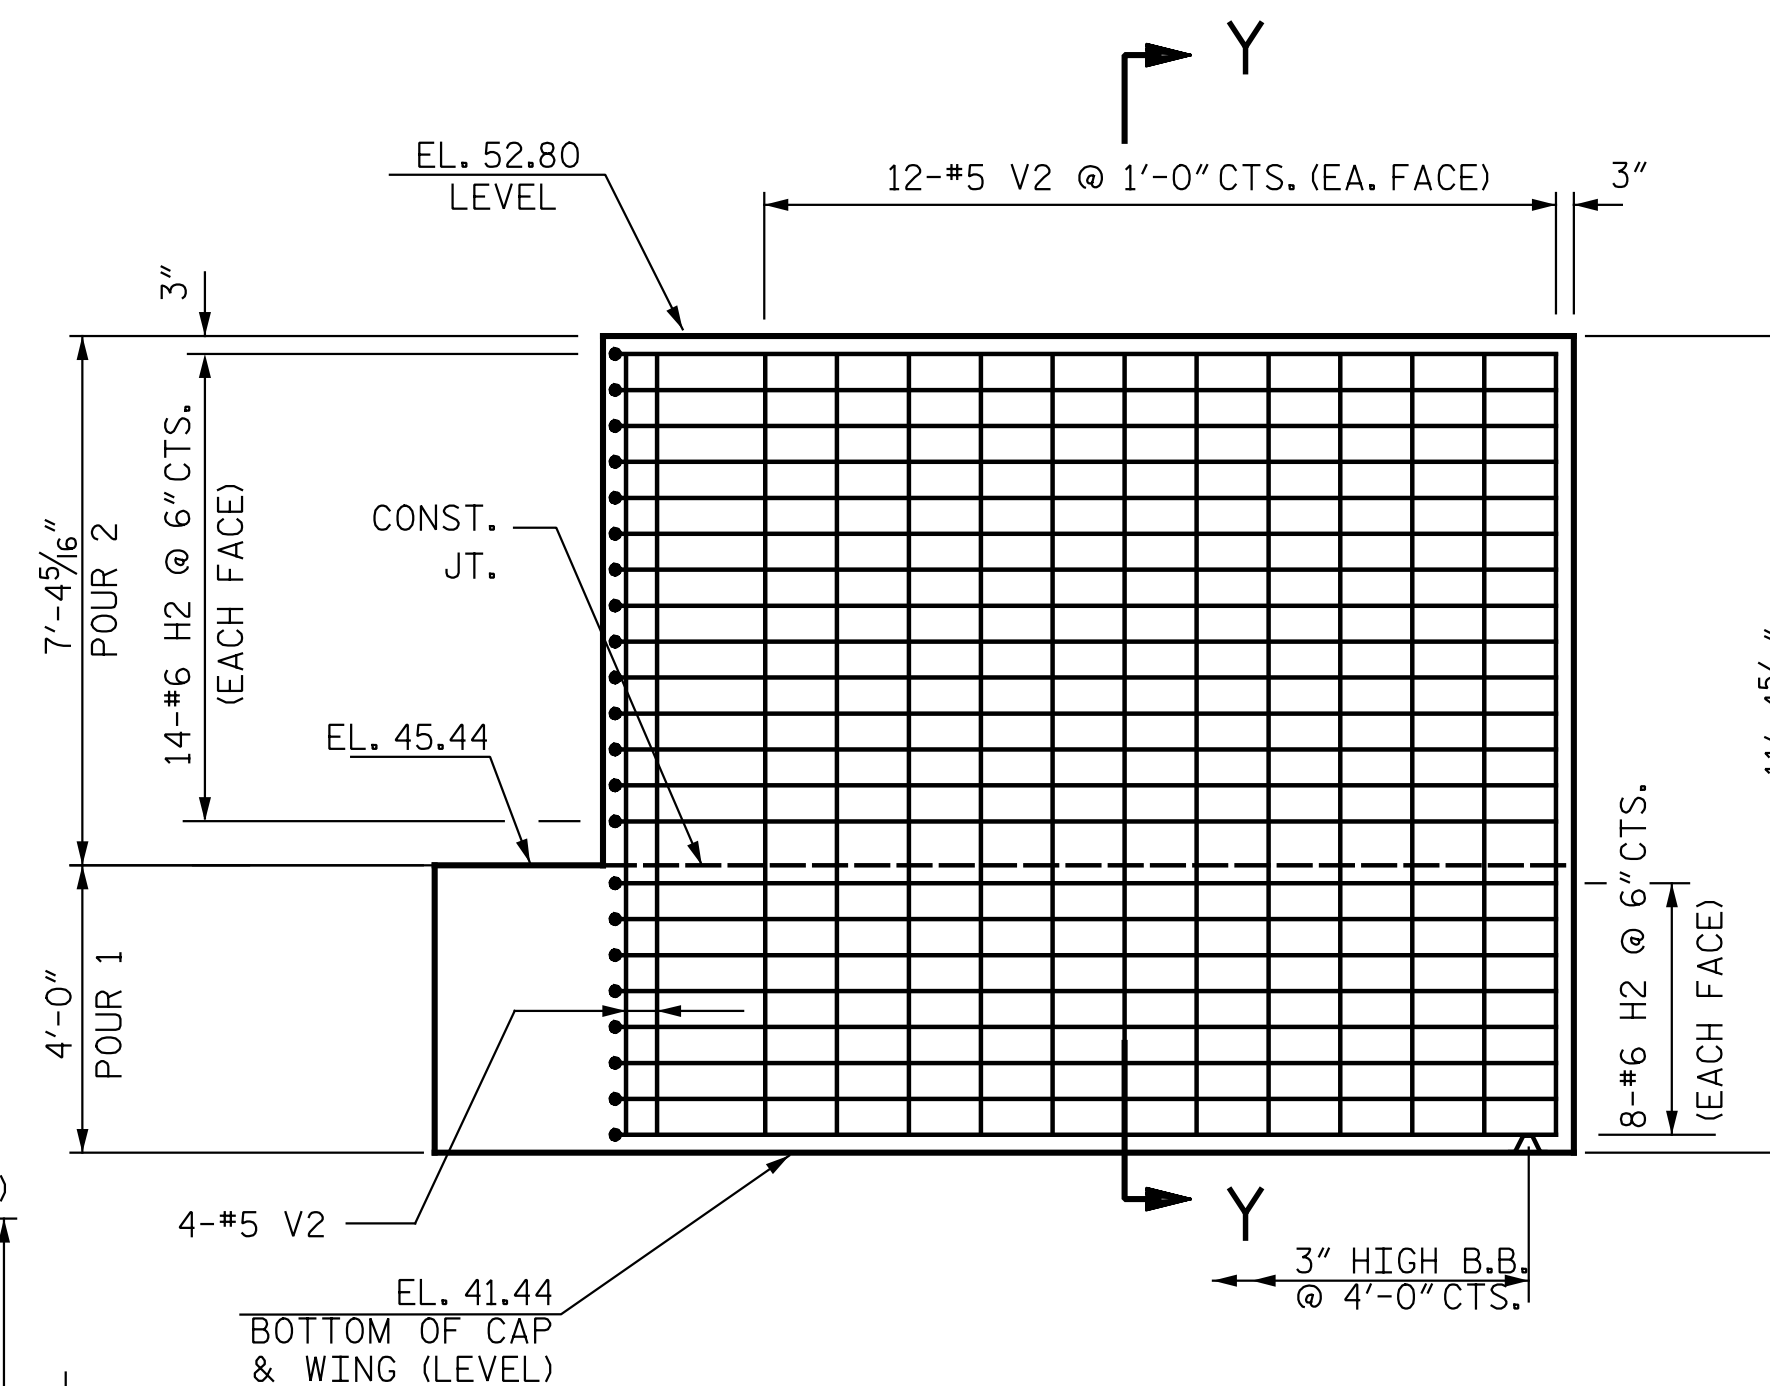

ELEVATION W2

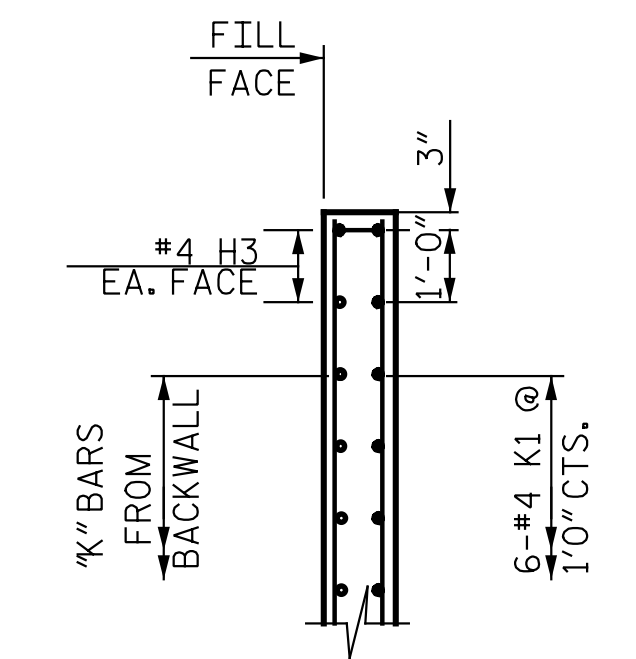

SECTION Z-Z

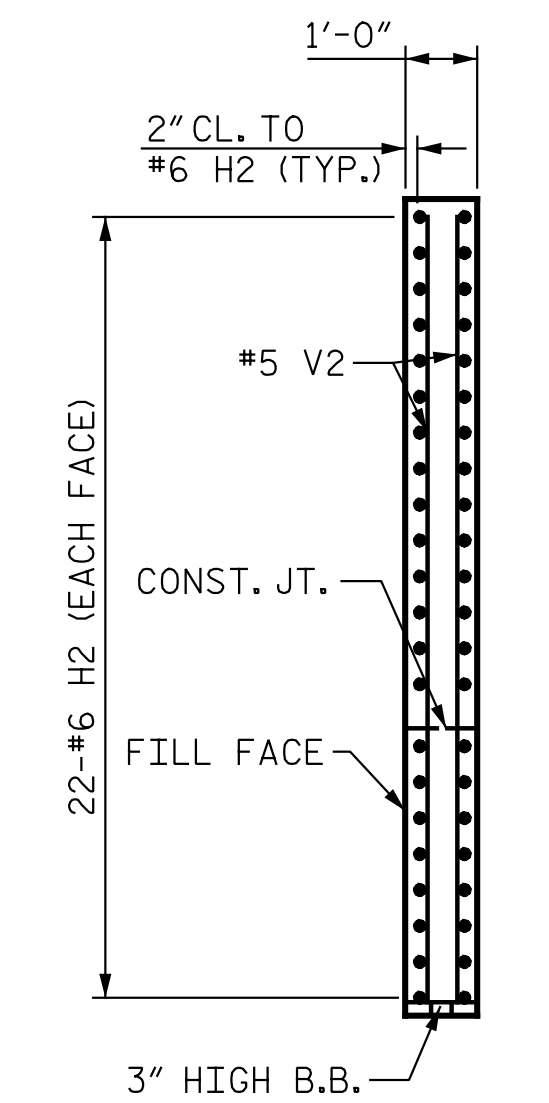

SECTION Y-Y


PROJECT NO. R-2514D  
JONES COUNTY  
 STATION: 320+39.56 -L-

SHEET 2 OF 3


STATE OF NORTH CAROLINA  
 DEPARTMENT OF TRANSPORTATION  
 RALEIGH

SUBSTRUCTURE  
 END BENT 2

RIGHT LANE

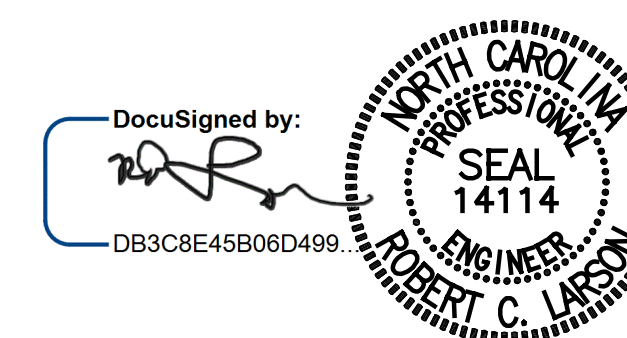

2/13/2015

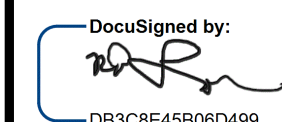

DESIGN ENGINEER OF RECORD: DATE : 2/13/2015

DRAWN BY : R. J. FLORY DATE : 03/27/14  
 CHECKED BY : R. C. LARSON DATE : 04/16/14

KCI Associates  
 of North Carolina, P.A.  
 SUITE 220, LANDMARK CENTER # 4601 SIX FORKS RD, RALEIGH, N.C. 27609-5200 (919) 783-9244  
 DWG. REF. NO. 19 OF 24

REVISIONS				SHEET NO.	
NO.	BY:	DATE:	NO.	BY:	DATE:
1			3		
2			4		

TOTAL SHEETS: 502-24

STR-#2