



NOTES:  
FOR NOTES, SEE SHEET 2 OF 4.  
FOR "TABLE OF VARIABLES", SEE SHEET 2 OF 4.

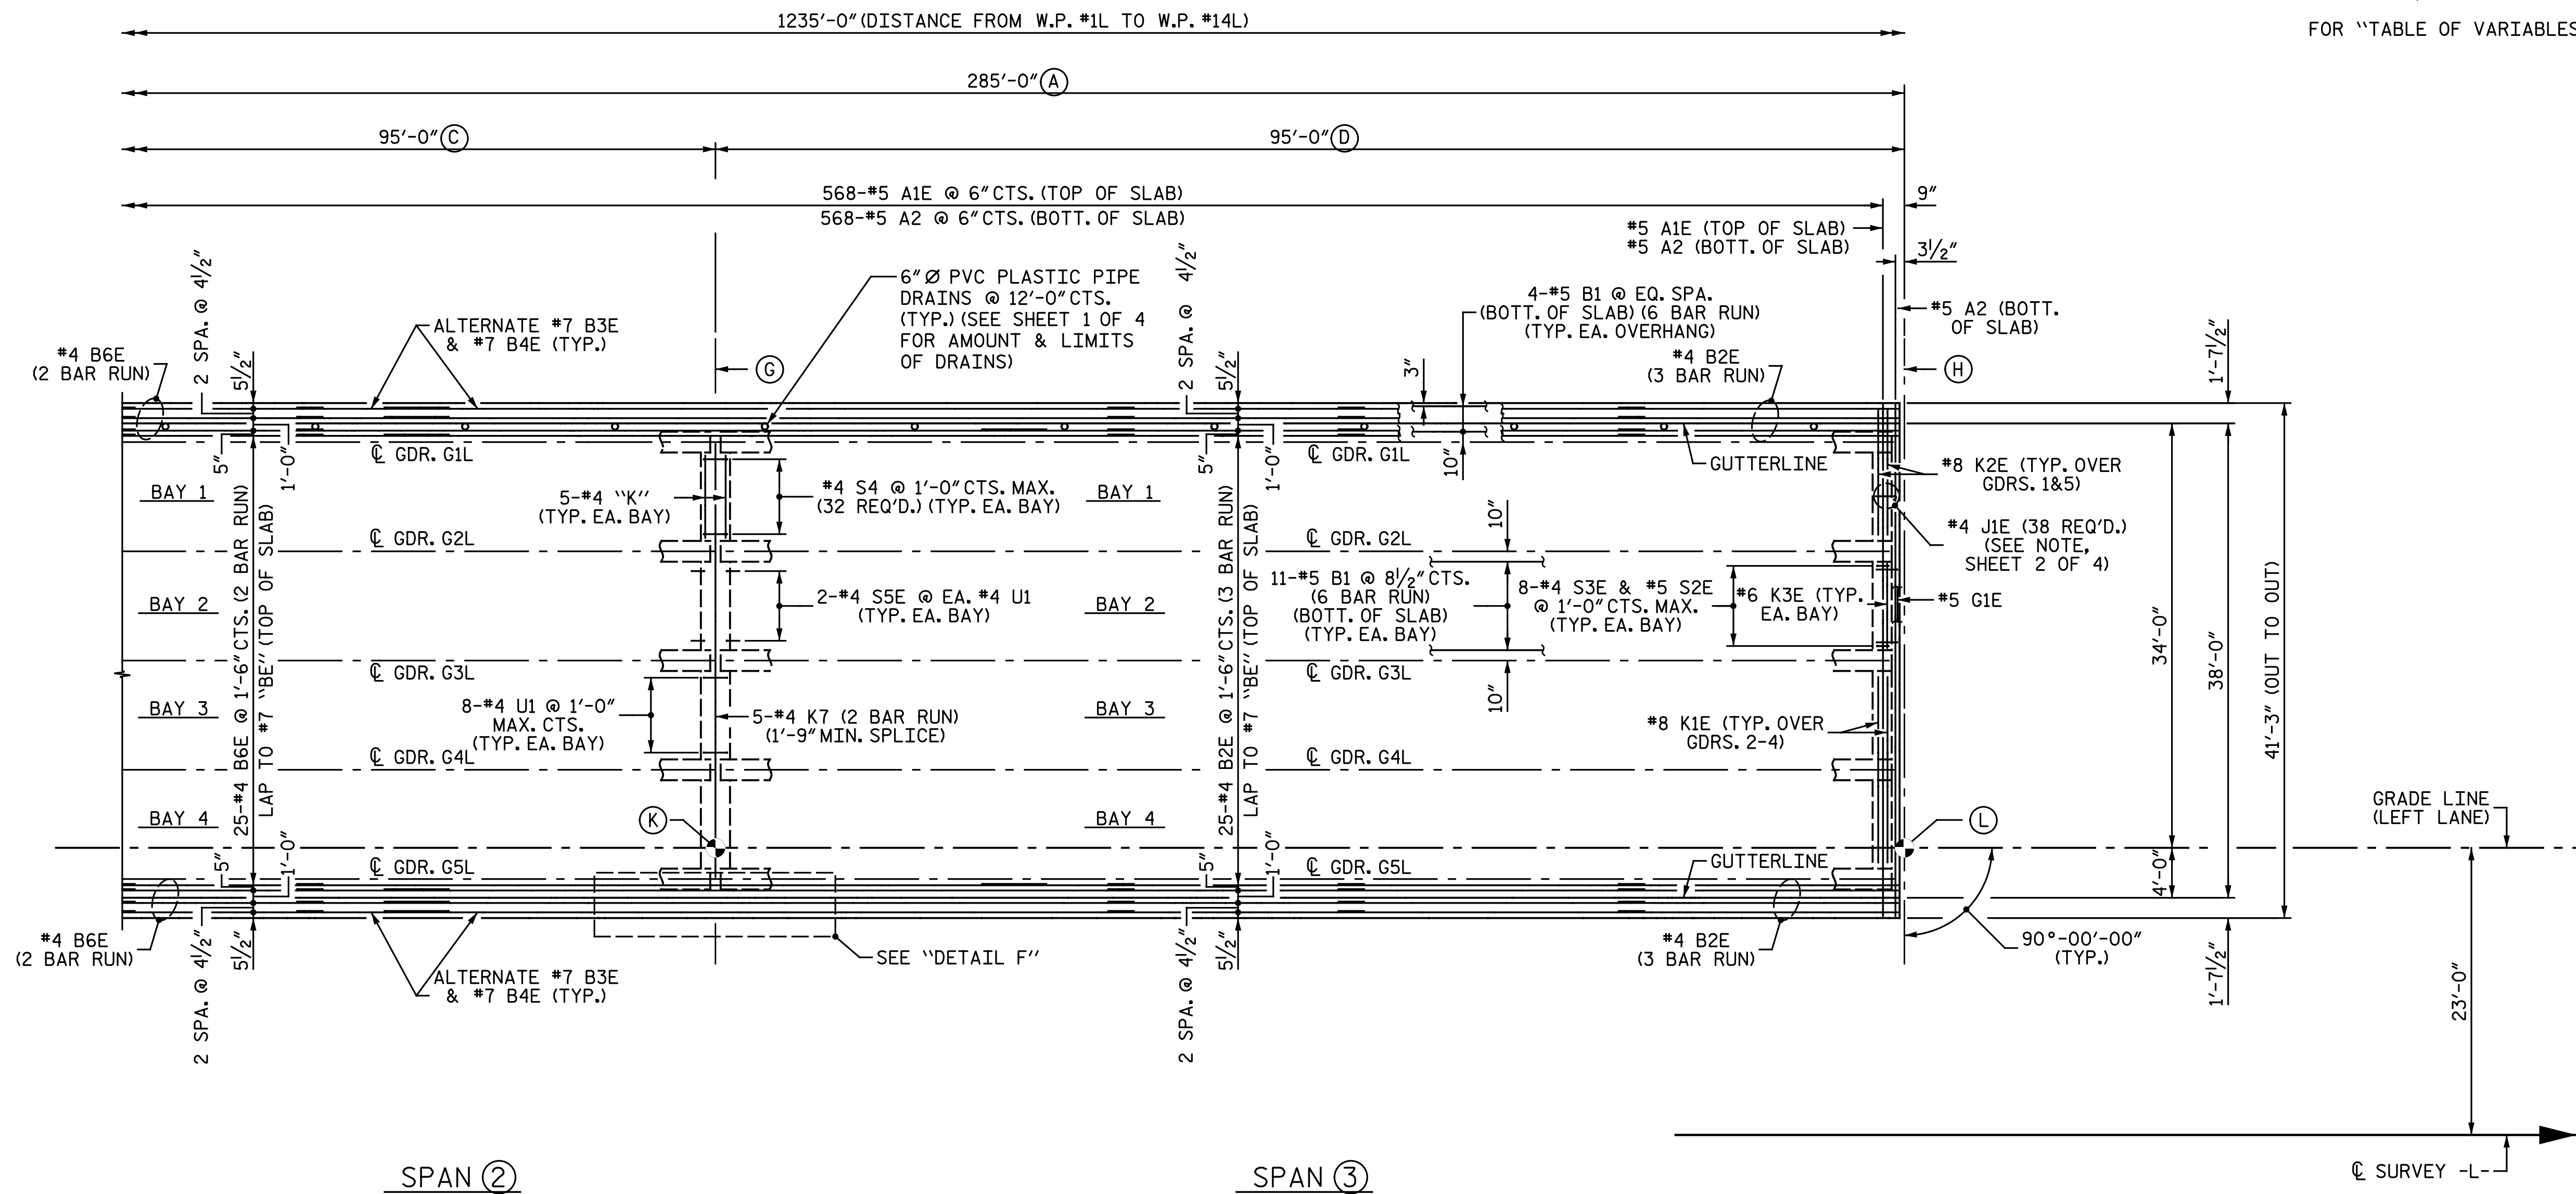

SPAN ②


SPAN ③

PART PLAN OF SPANS

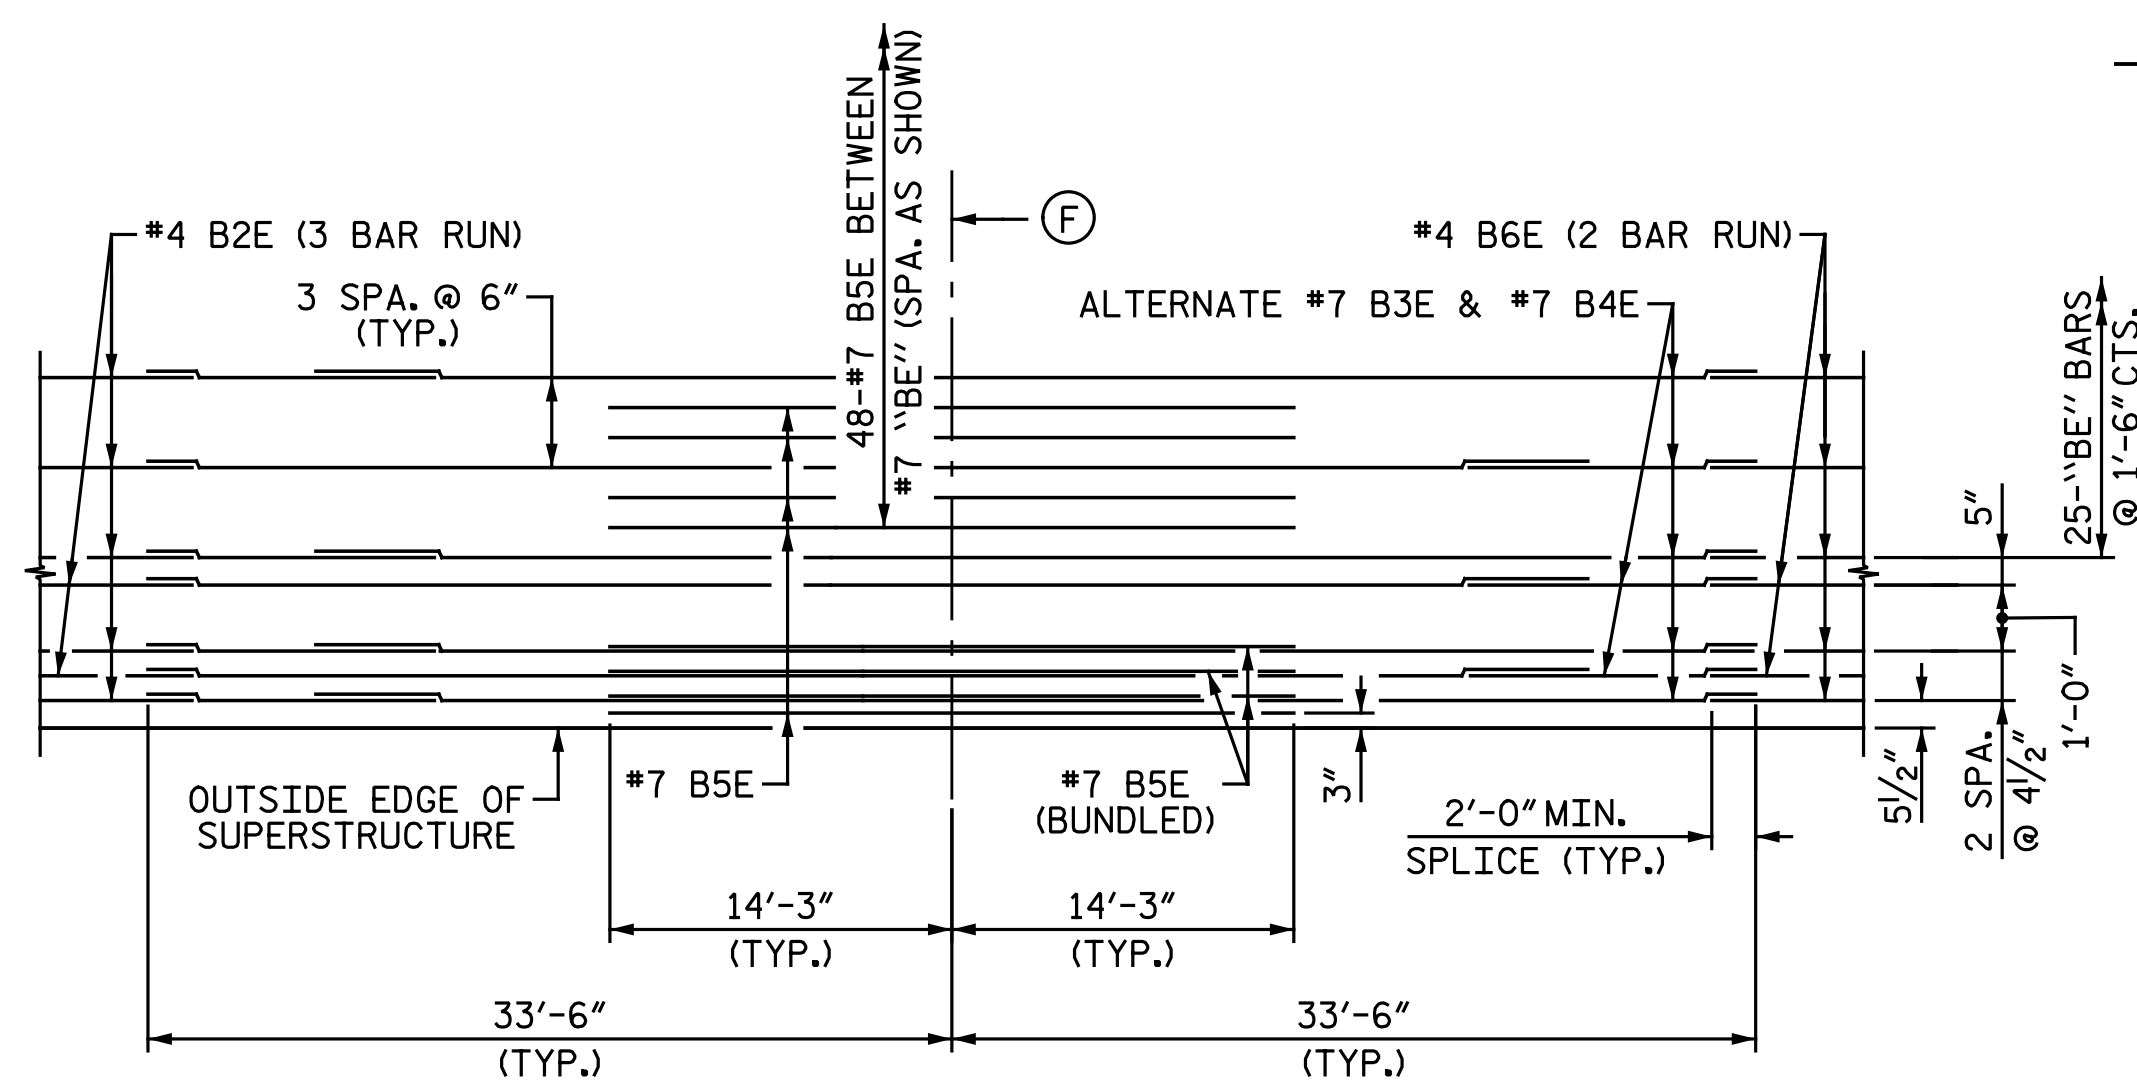

DETAIL E


LONGITUDINAL REINFORCING TOP OF SLAB  
REINFORCING IS SYMMETRICAL ABOUT BRIDGE C

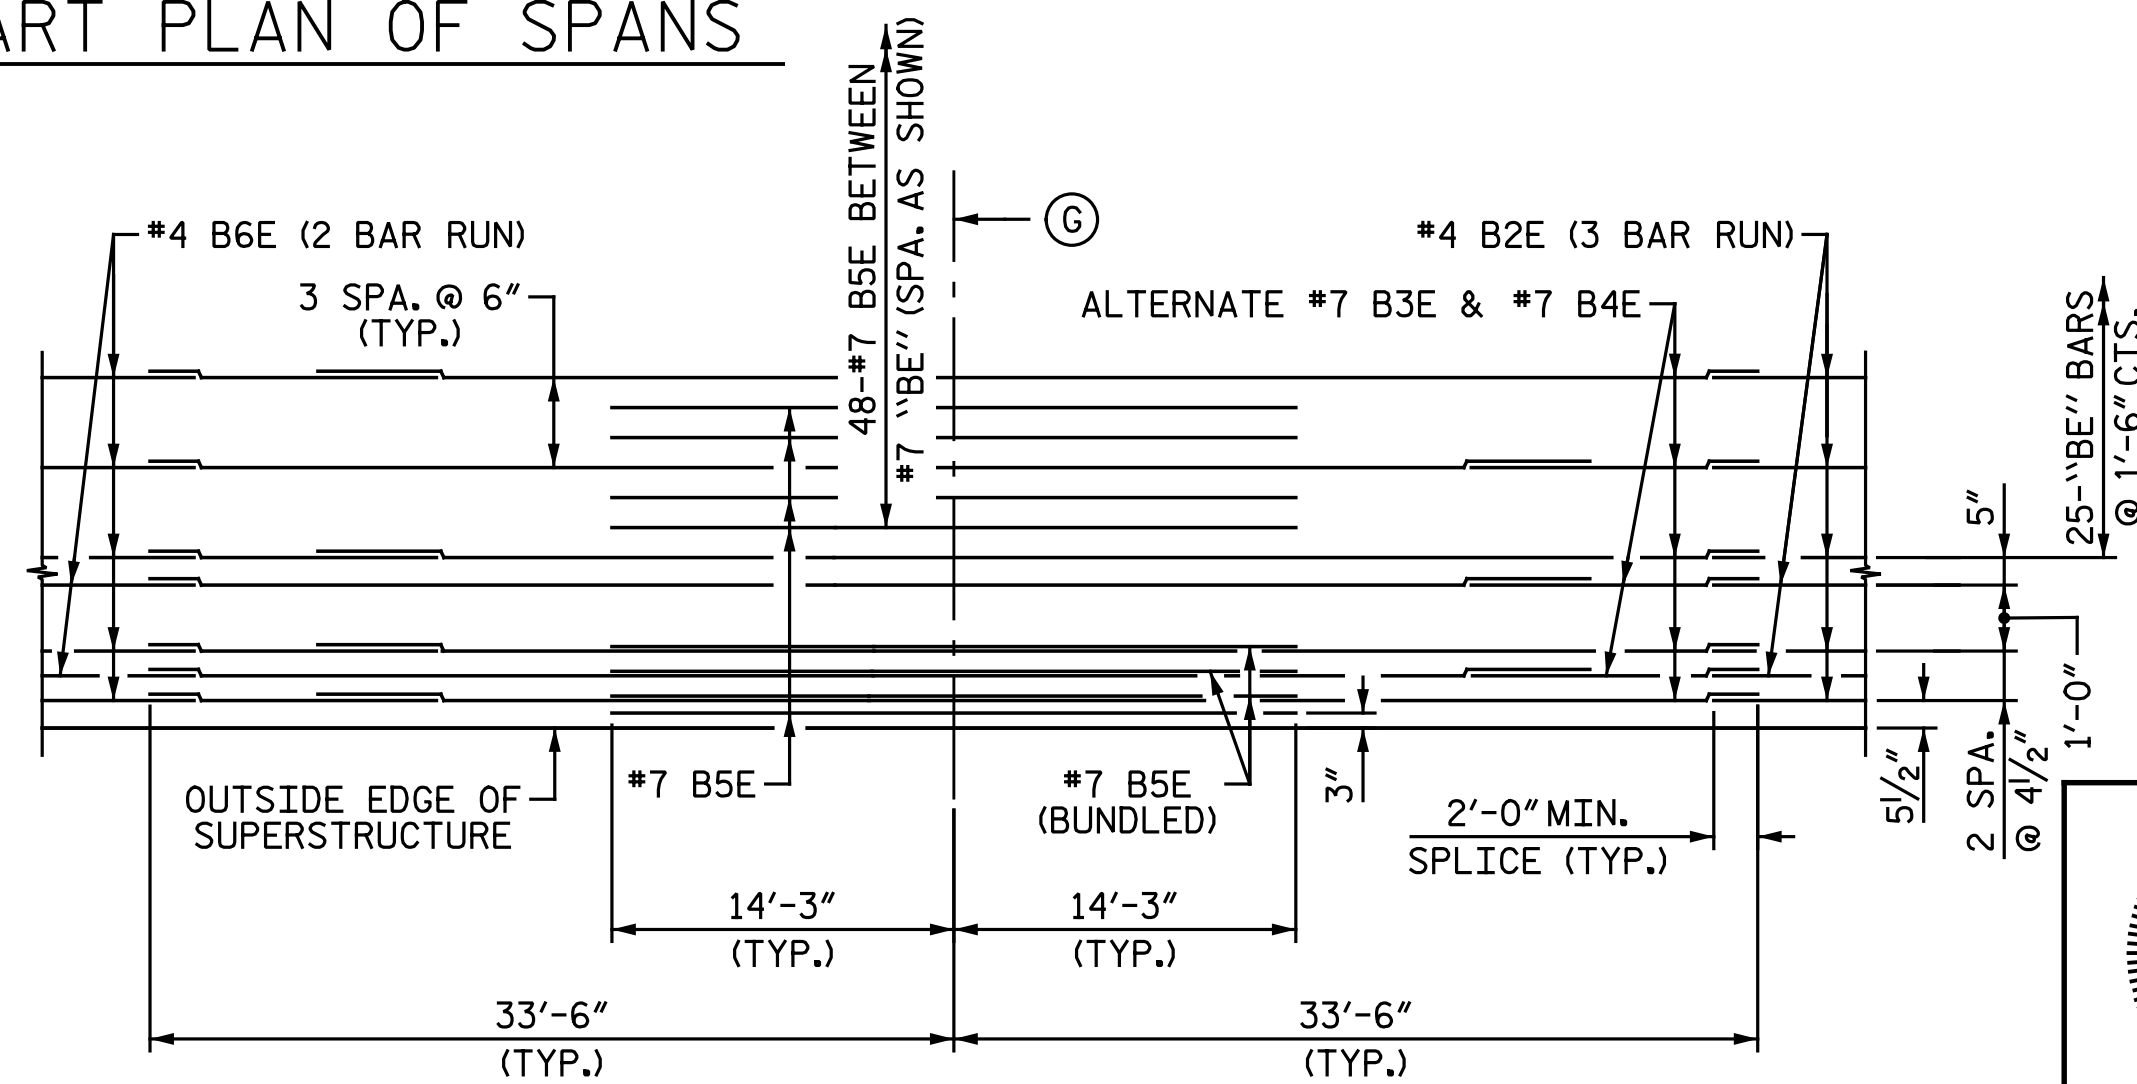

DETAIL F

LONGITUDINAL REINFORCING TOP OF SLAB  
REINFORCING IS SYMMETRICAL ABOUT BRIDGE C

PROJECT NO. R-2514D  
JONES COUNTY  
STATION: 389+47.50 -L-  
SHEET 3 OF 4

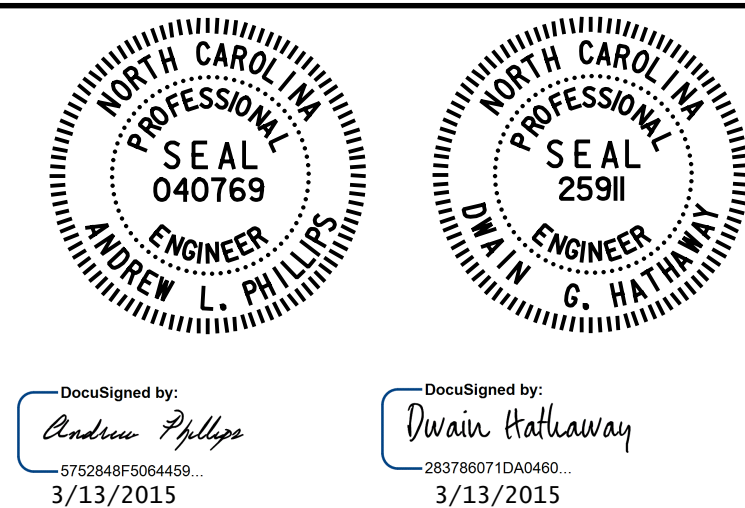

STATE OF NORTH CAROLINA  
DEPARTMENT OF TRANSPORTATION  
RALEIGH  
SUPERSTRUCTURE  
PLAN OF SPAN  
UNITS 2-4  
LEFT LANE

REVISIONS						SHEET NO.
NO.	BY:	DATE:	NO.	BY:	DATE:	S07-12
1			3			TOTAL SHEETS
2			4			68

DRAWN BY: M. D. MAYHEW DATE: 8-1-13  
CHECKED BY: A. L. PHILLIPS DATE: 8-5-13