




SECTION THRU RAIL NORMAL TO JOINT

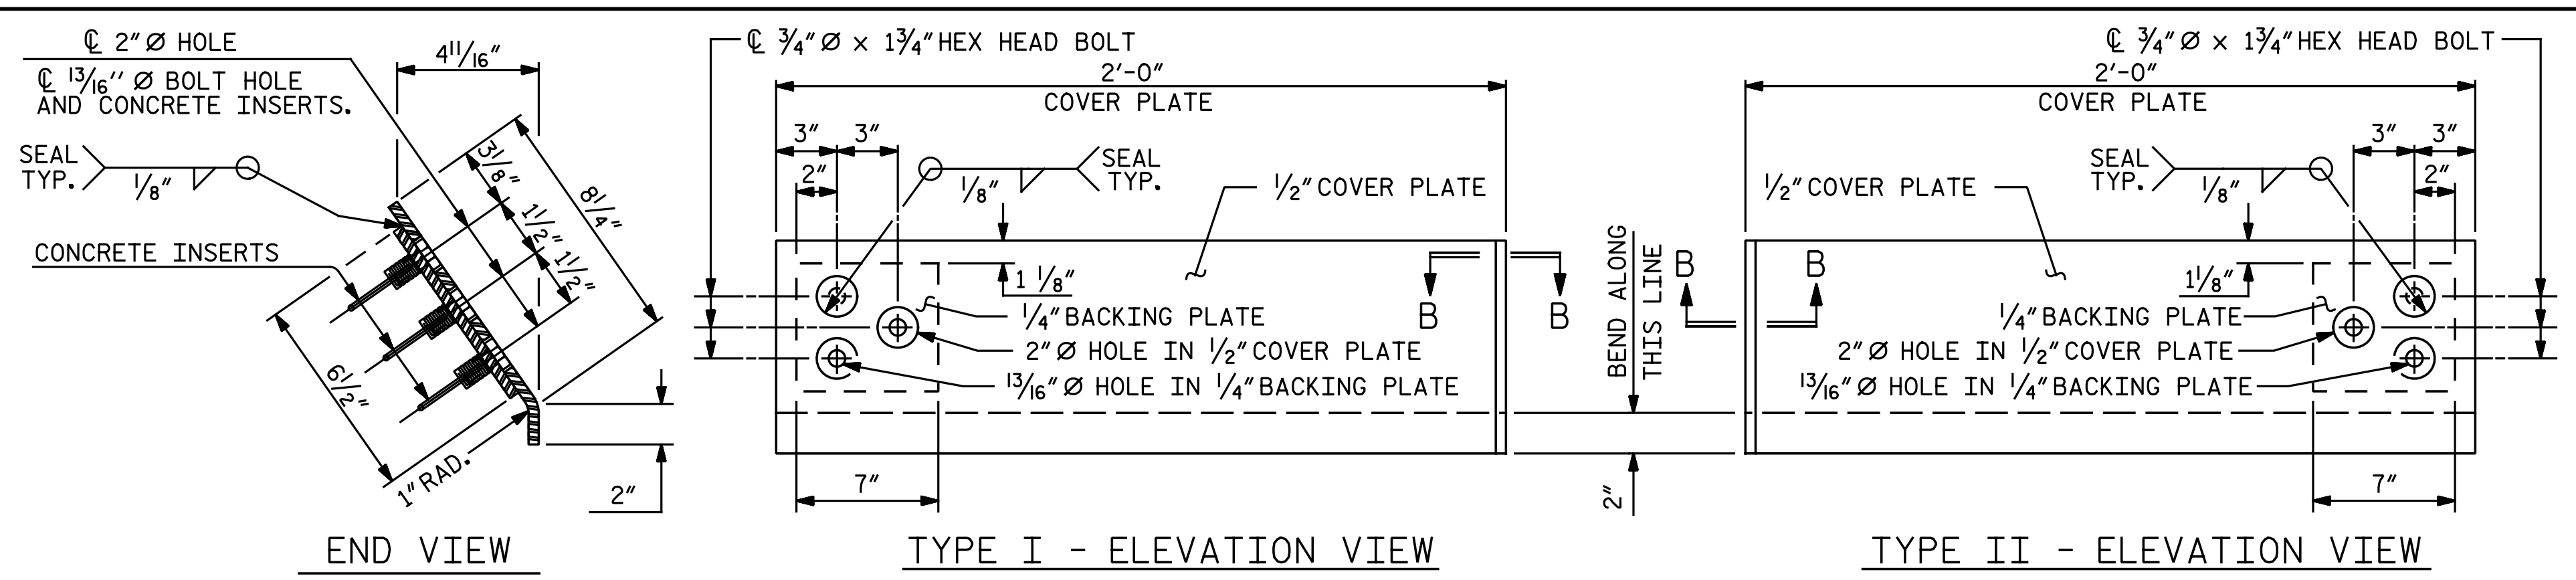

COVER PLATE DETAILS

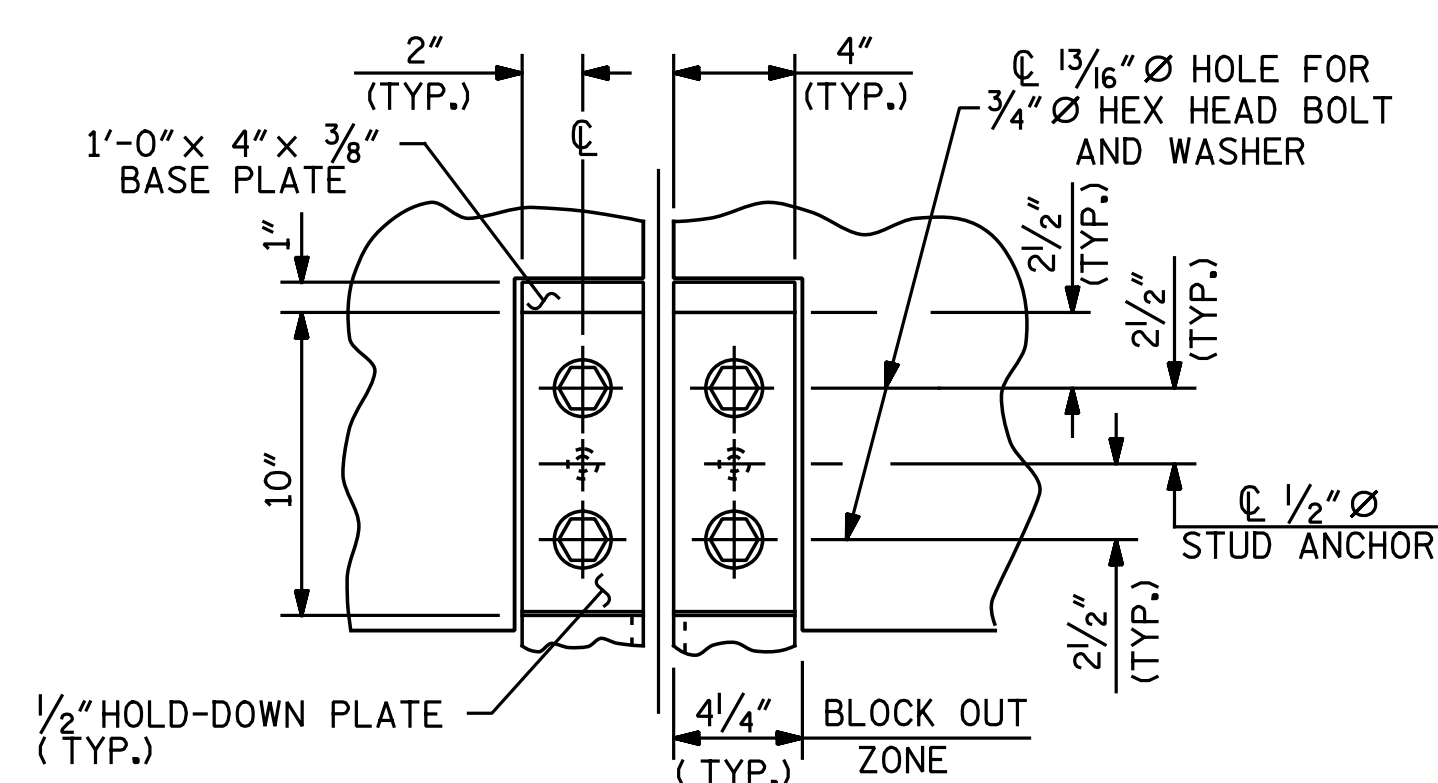


SECTION A - A

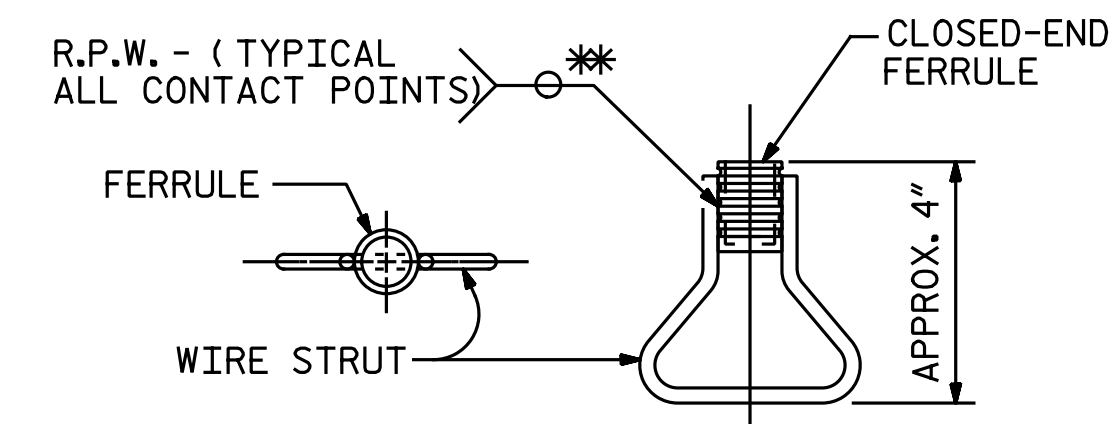


PLAN ELEVATION CONCRETE INSERT


\* EACH WELDED ATTACHMENT OF WIRE TO FERRULE SHALL DEVELOP THE TENSILE STRENGTH OF THE WIRE.

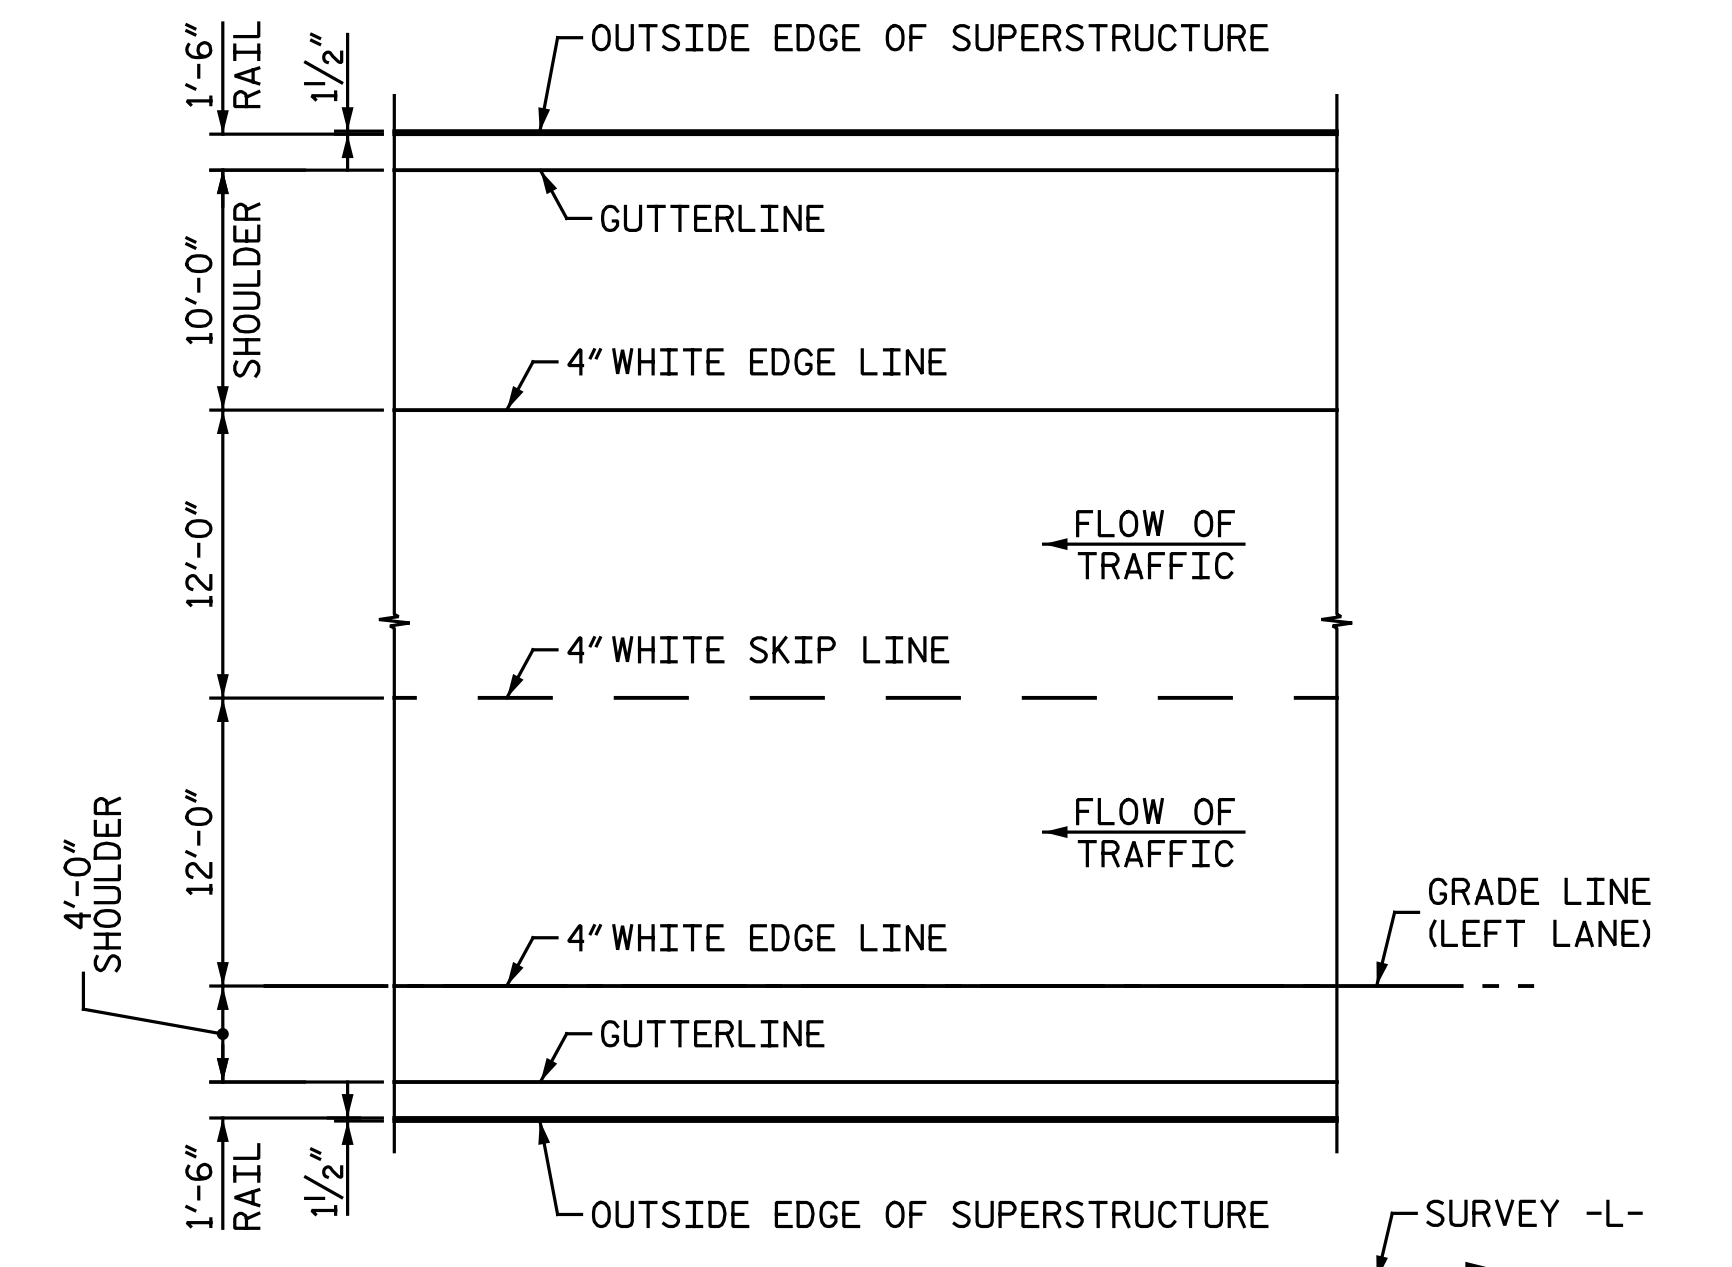

PAVEMENT MARKING ALIGNMENT

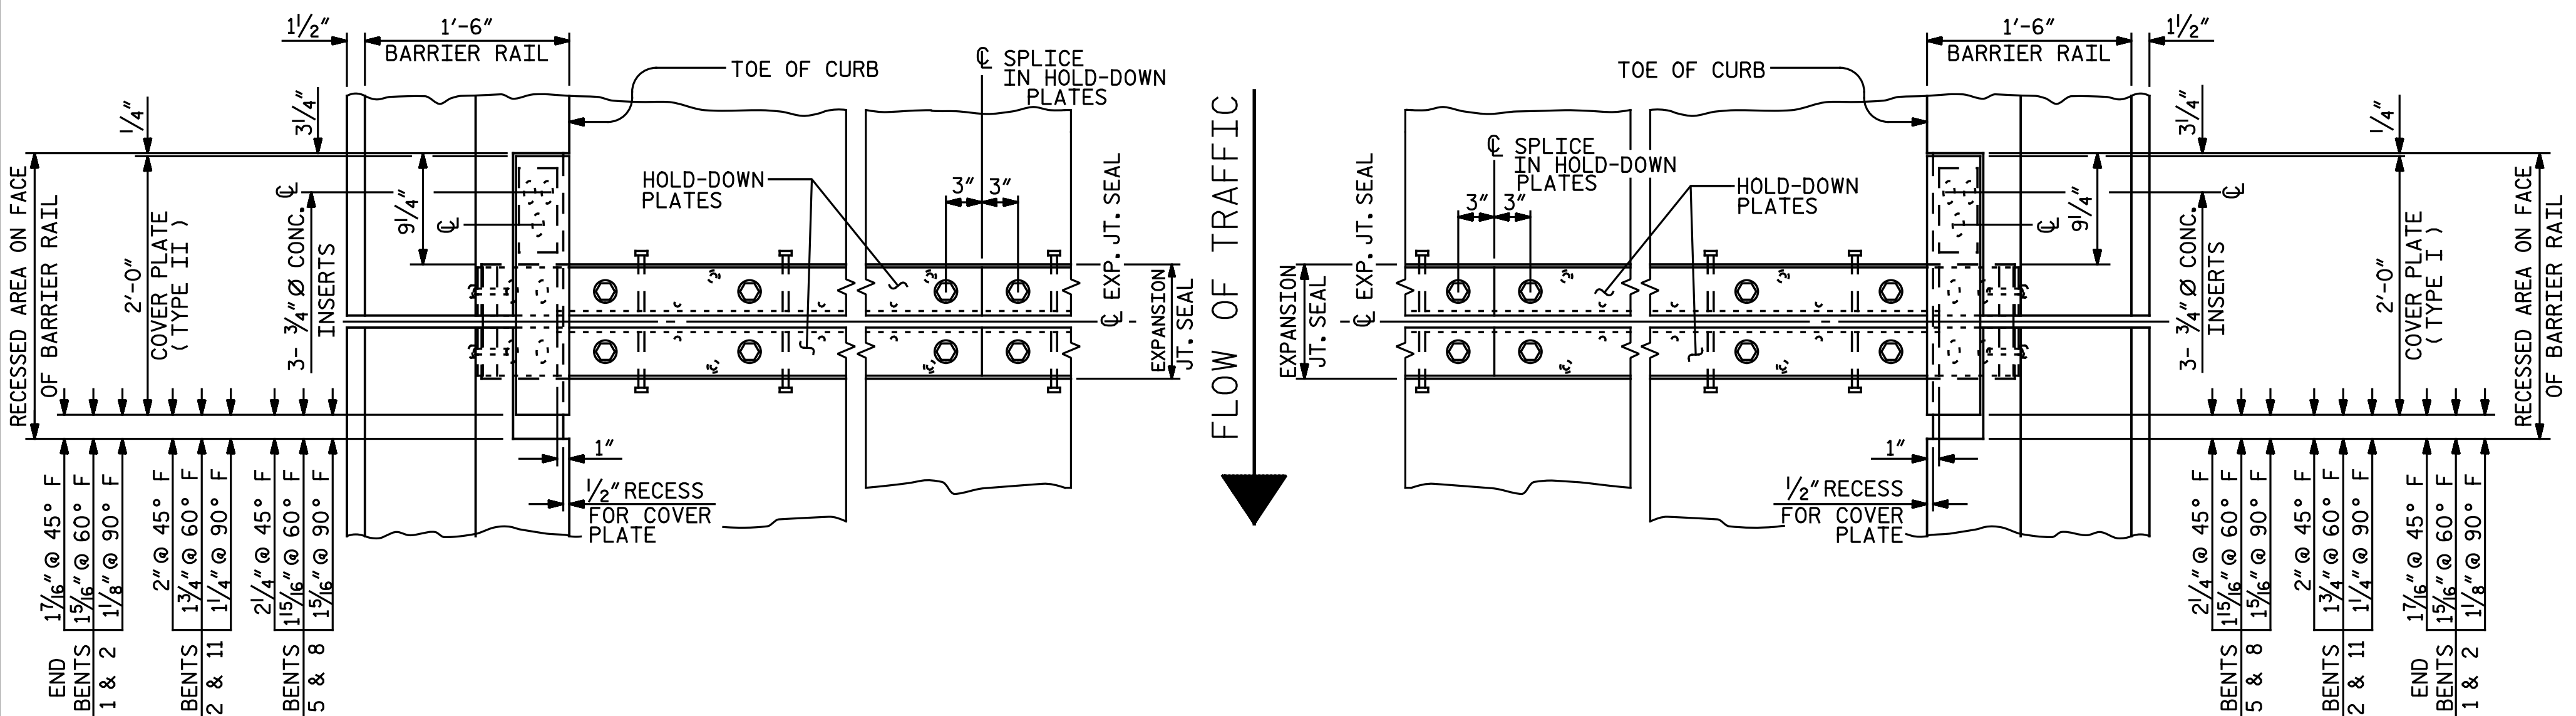

PLAN OF EXPANSION JOINT SEAL

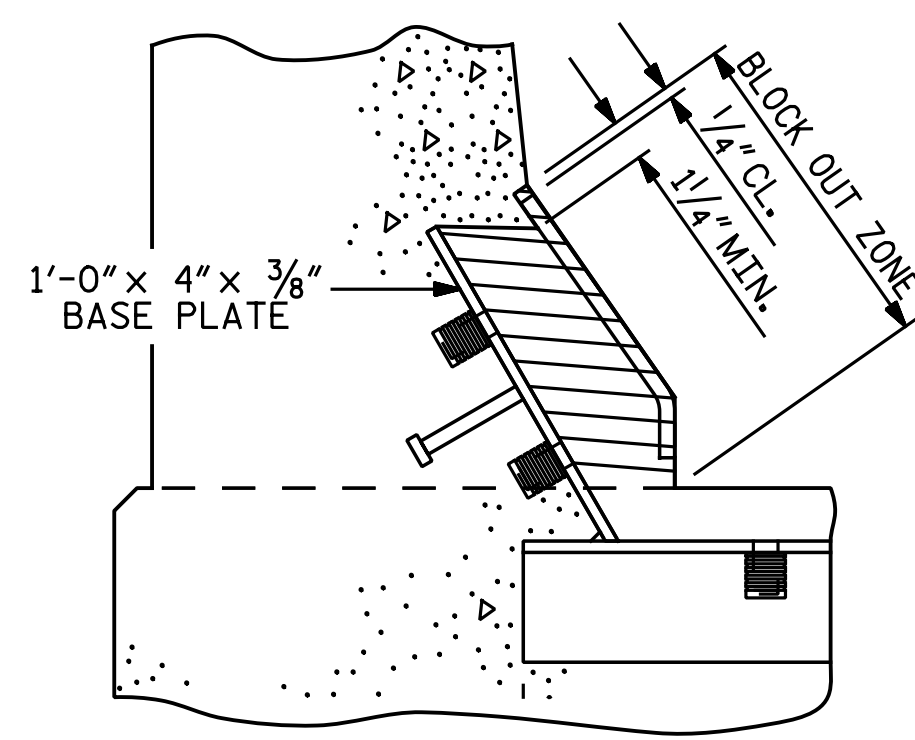

SECTION B - B

PROJECT NO. R-2514D  
 JONES COUNTY  
 STATION: 389+47.50 -L-

BLOCK OUT DETAIL  
 SEE "SECTION A - A" FOR OTHER DETAILS.

SHEET 2 OF 2

nbspecks 4/10/02 PM 3/5/2015  
 File name: Y:\P\Projects\NCDOT\R-2514D\Site 4\Drawings\Final\407\_024\_R2514D\_SML.E:02.dgn

DRAWN BY: M. D. MAYHEW DATE: 8-2-13  
 CHECKED BY: A. L. PHILLIPS DATE: 8-6-13

DocuSigned by:  
Andrew Phillips  
5752848F5084459  
3/13/2015

DocuSigned by:  
Dwan Hathaway  
283786071DA0460  
3/13/2015

**Baker**  
 Michael Baker Engineering  
 8000 Regency Parkway, Suite 600  
 Cary, North Carolina 27516  
 NC License No.: F-1084

STATE OF NORTH CAROLINA DEPARTMENT OF TRANSPORTATION RALEIGH					
SUPERSTRUCTURE EXPANSION JOINT SEAL DETAILS FOR BARRIER RAIL LEFT LANE					
REVISIONS			SHEET NO. S07-24		
NO.	BY:	DATE:	NO.	BY:	DATE:
1			3		
2			4		
TOTAL SHEETS					68