



NOTES:
 FOR NOTES, SEE SHEET 2 OF 4.
 FOR "TABLE OF VARIABLES", SEE SHEET 2 OF 4.

PART PLAN OF SPANS

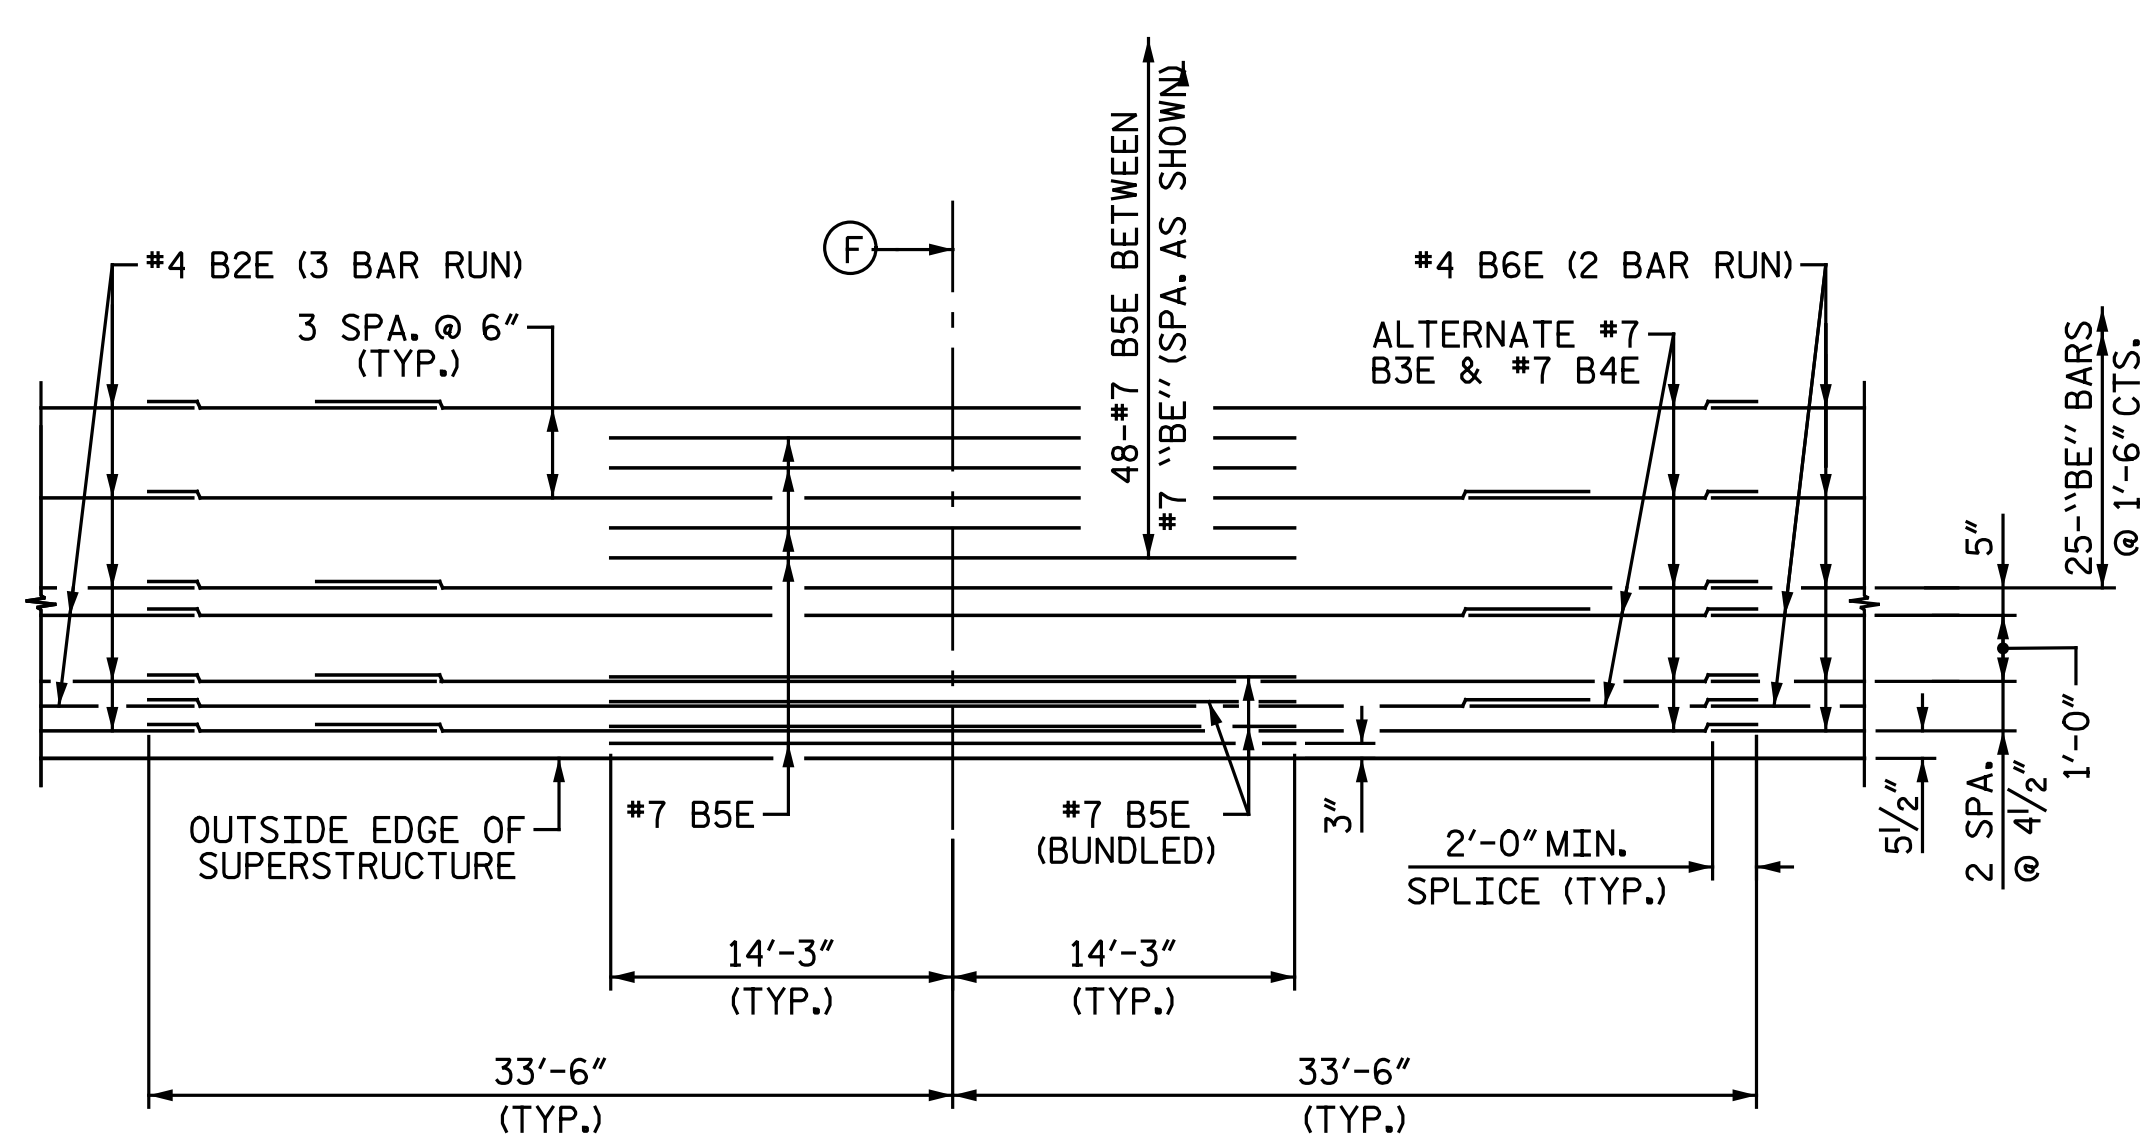

DETAIL E


LONGITUDINAL REINFORCING TOP OF SLAB
 REINFORCING IS SYMMETRICAL ABOUT BRIDGE C

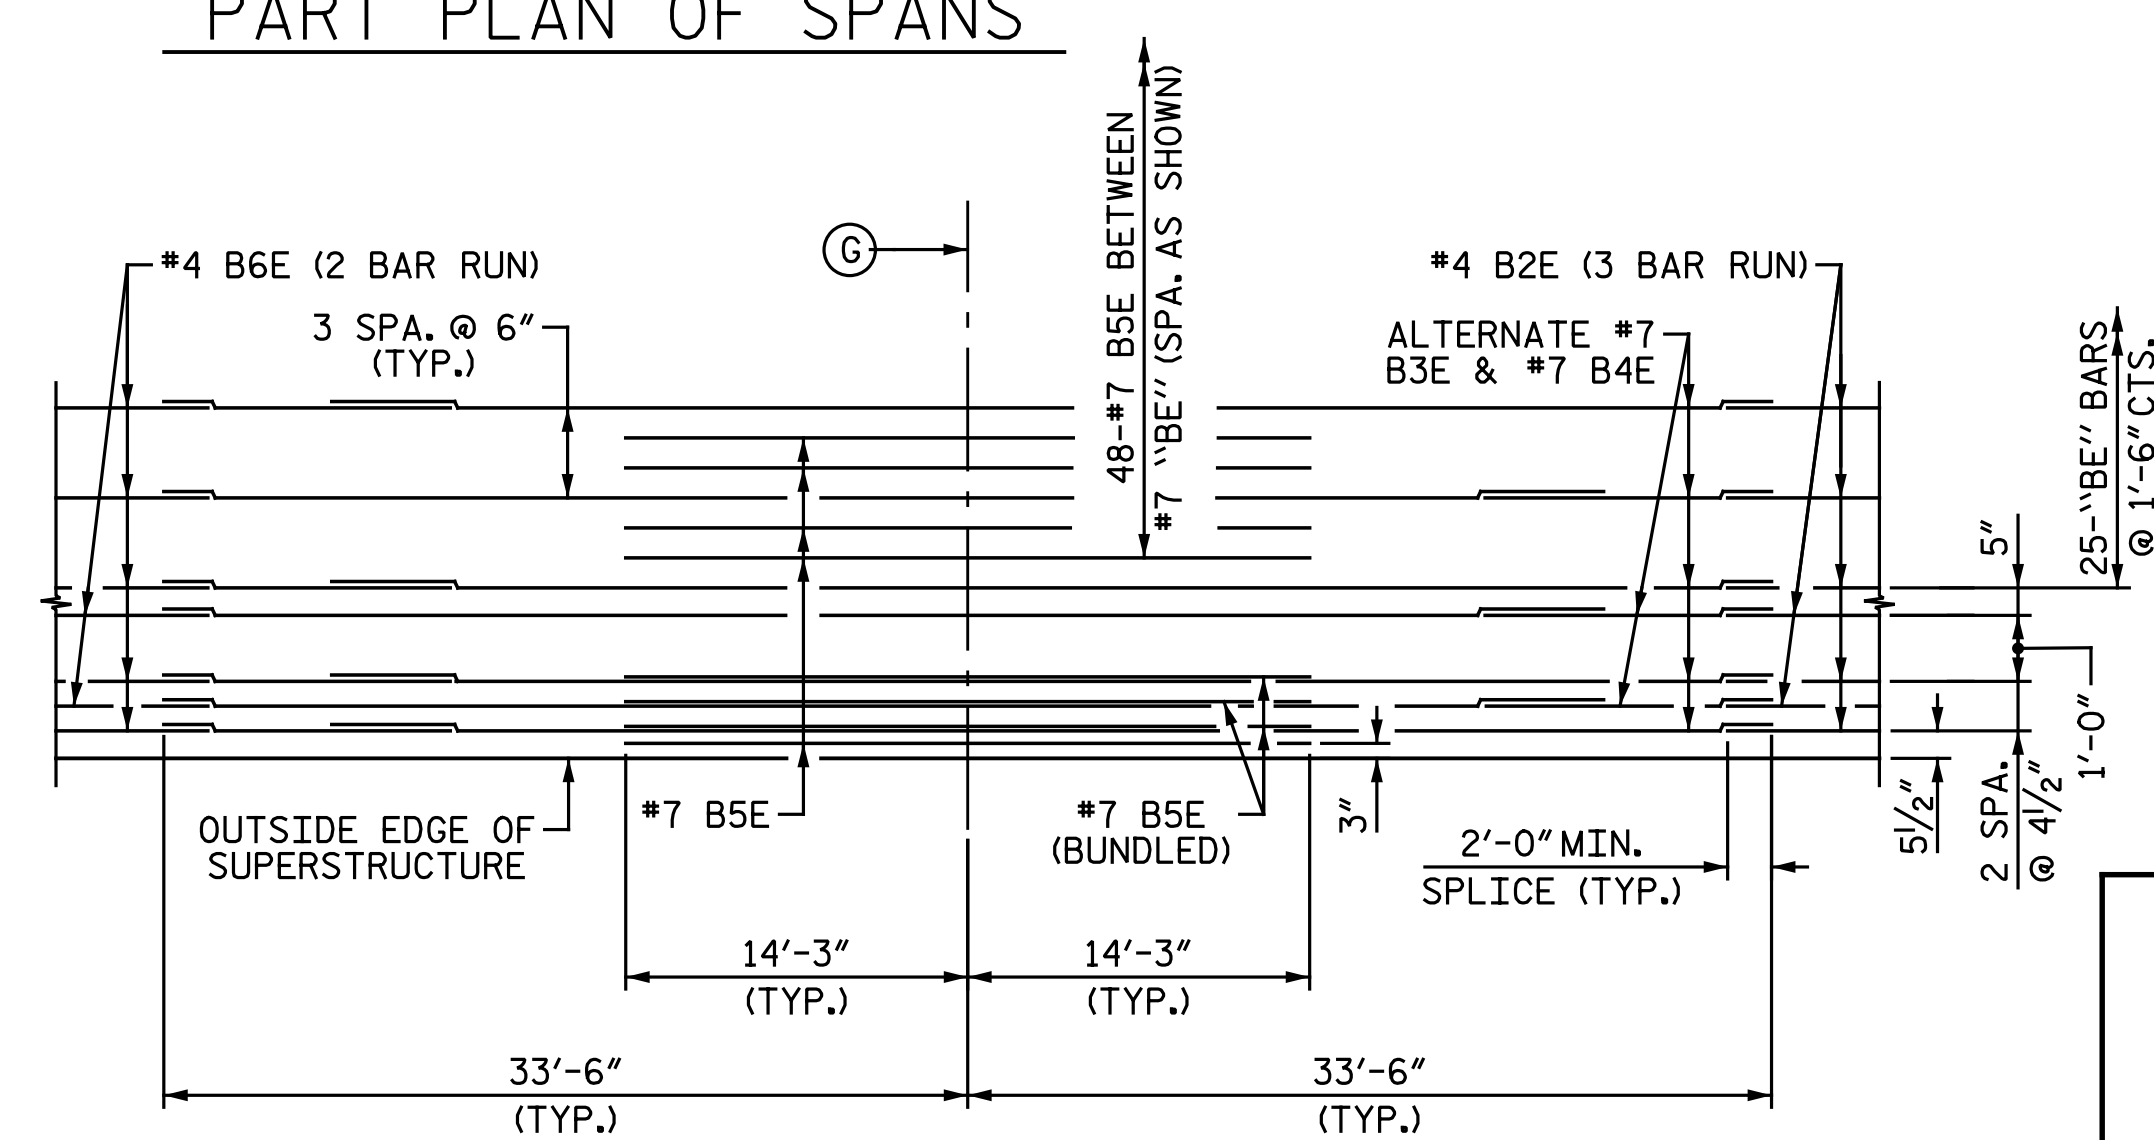

DETAIL F

LONGITUDINAL REINFORCING TOP OF SLAB
 REINFORCING IS SYMMETRICAL ABOUT BRIDGE C

PROJECT NO. R-2514D
JONES COUNTY
 STATION: 389+47.50 -L-
 SHEET 3 OF 4

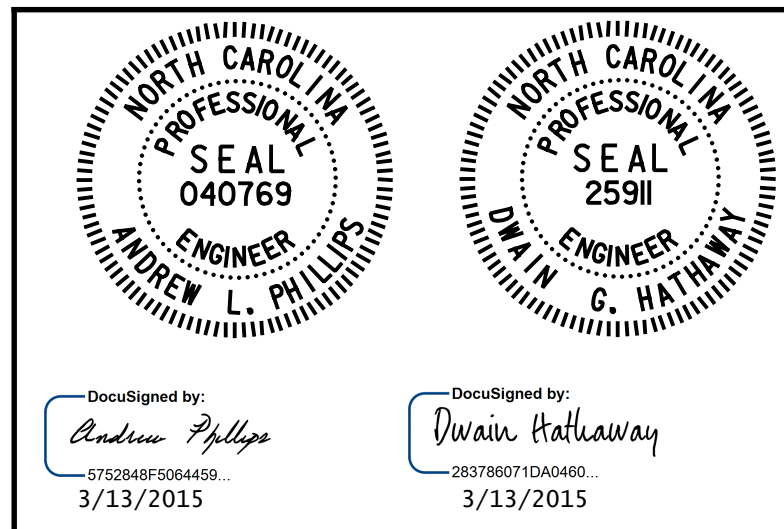

STATE OF NORTH CAROLINA
 DEPARTMENT OF TRANSPORTATION
 RALEIGH
 SUPERSTRUCTURE
 PLAN OF SPAN
 UNITS 2-4
 RIGHT LANE

REVISIONS						SHEET NO.
NO.	BY:	DATE:	NO.	BY:	DATE:	S08-12
1			3			TOTAL SHEETS
2			4			68



Michael Baker Engineering
 8000 Regency Parkway, Suite 600
 Cary, North Carolina 27516
 NC License No.: F-1084

nbspecks 4/14/13 4:14:30 PM
 3/5/2015
 File Name: Y:\P\Projects\NCDOT\R-2514D\Site 4\Drawings\Right\Find\408_012_R2514D_SML_S03.dgn