




3/6/2015 9:09:35 AM R:\Site 6\ustrafinals\Site 6 LL\411_031_R2514D_SMU_EB202.dgn

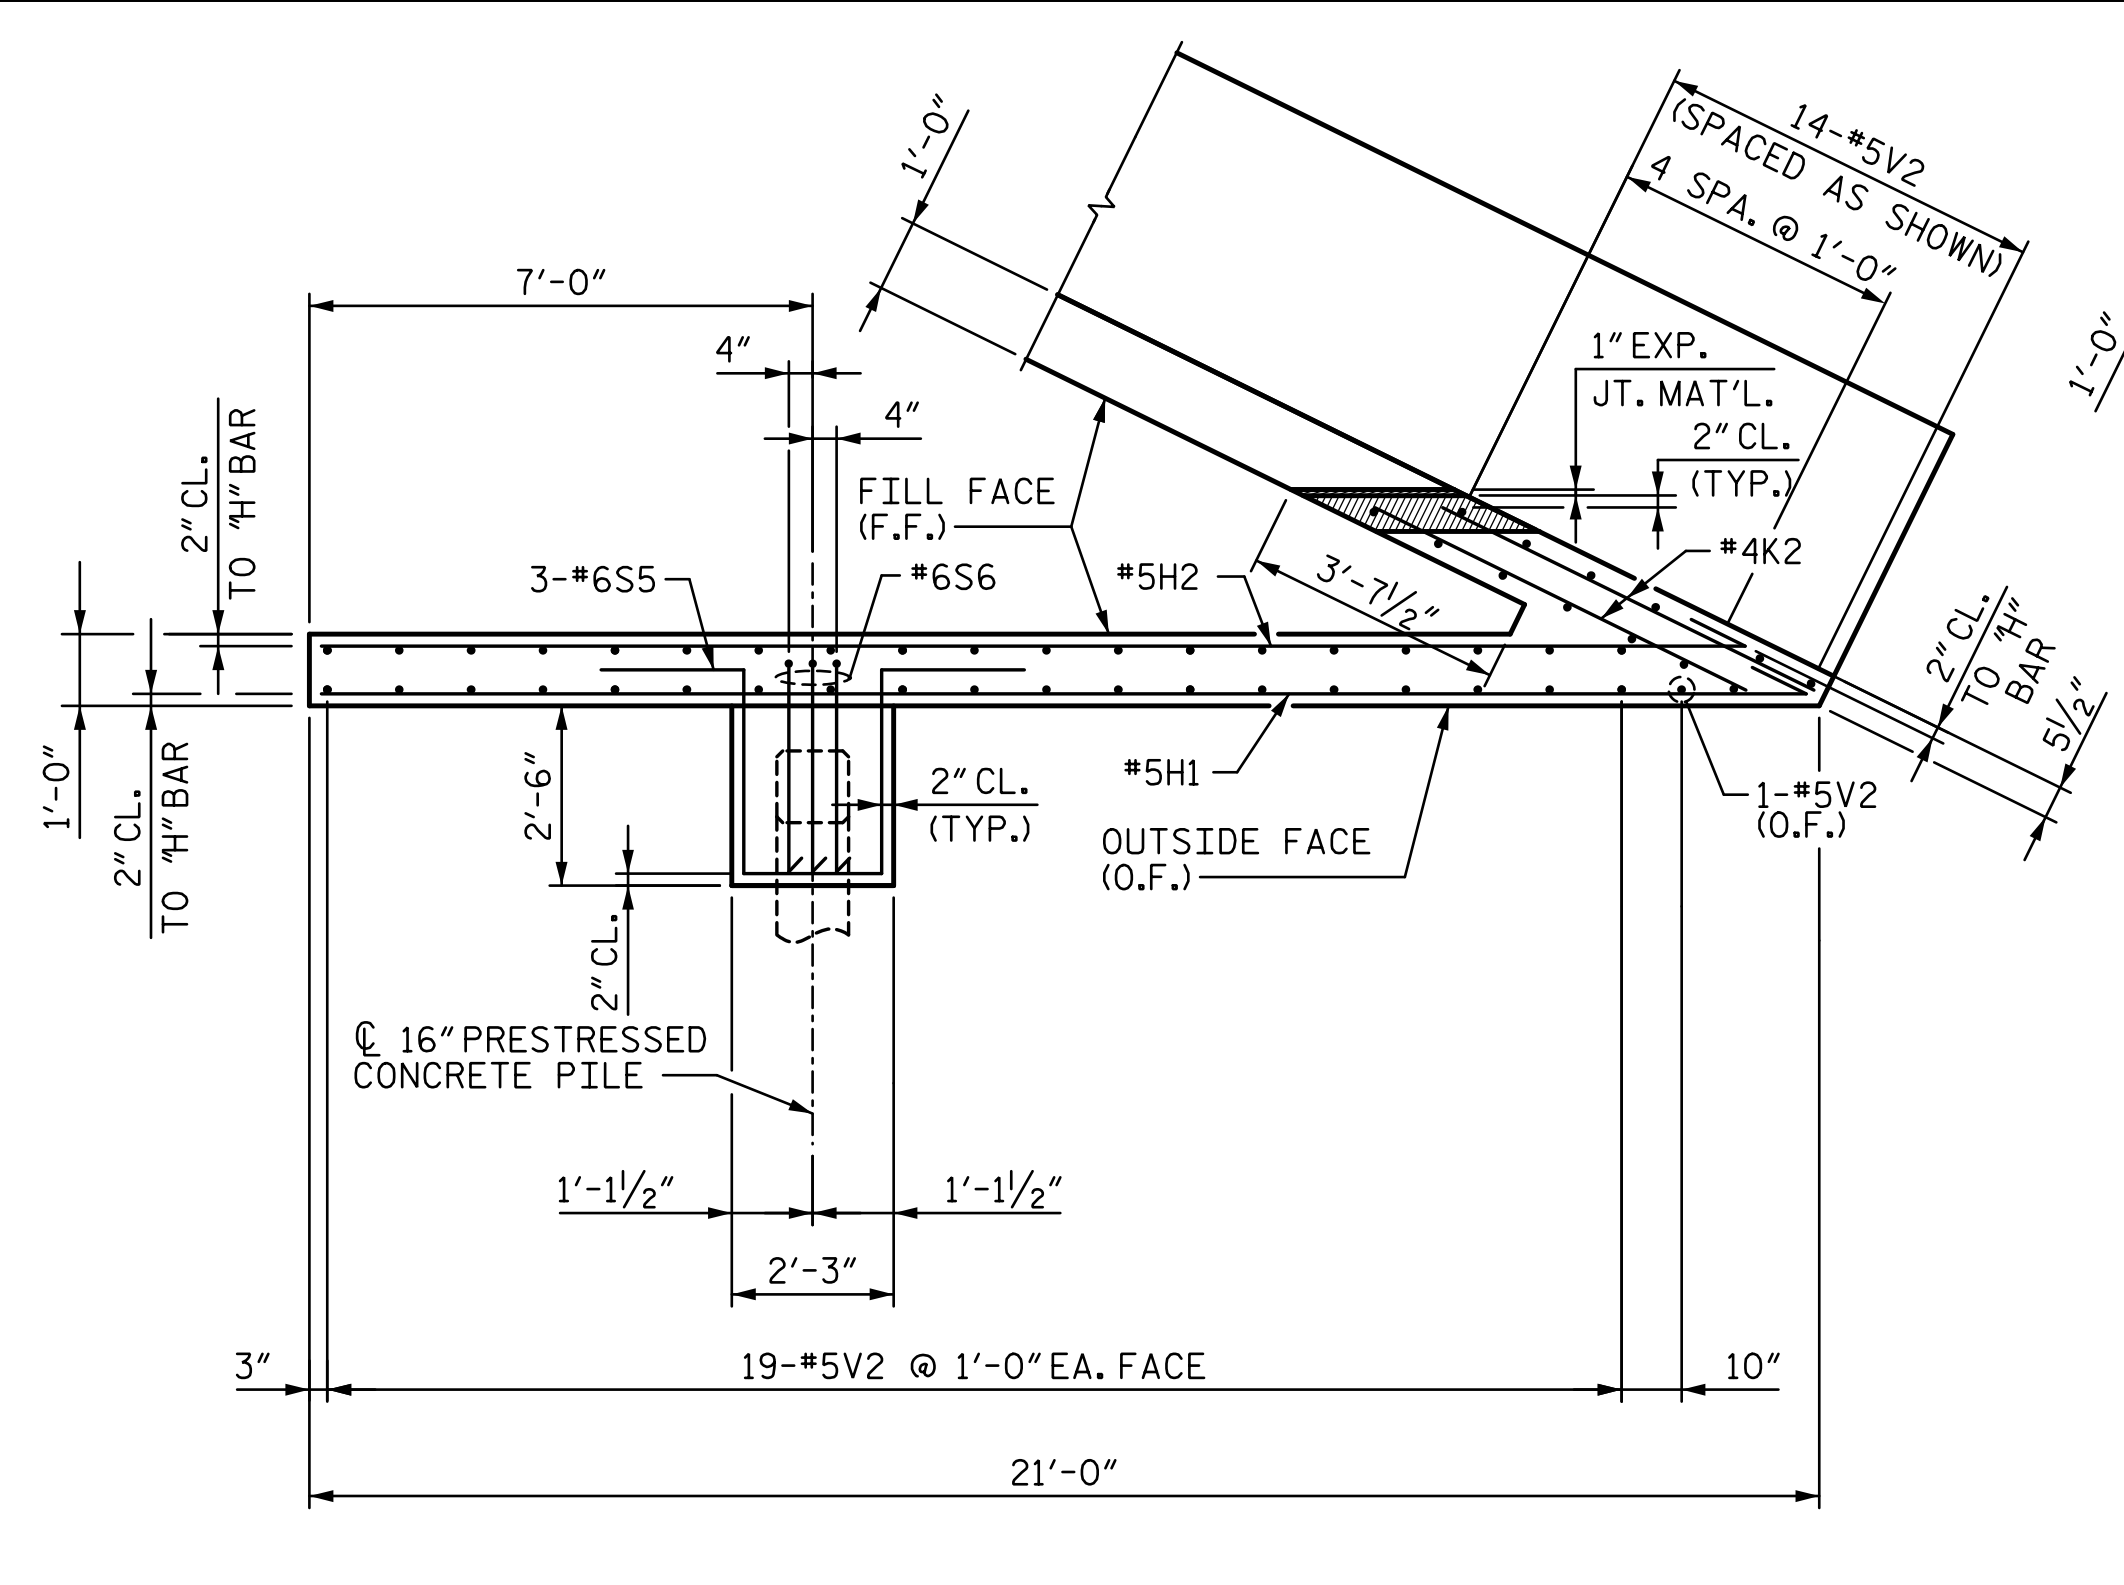


PLAN (W1)

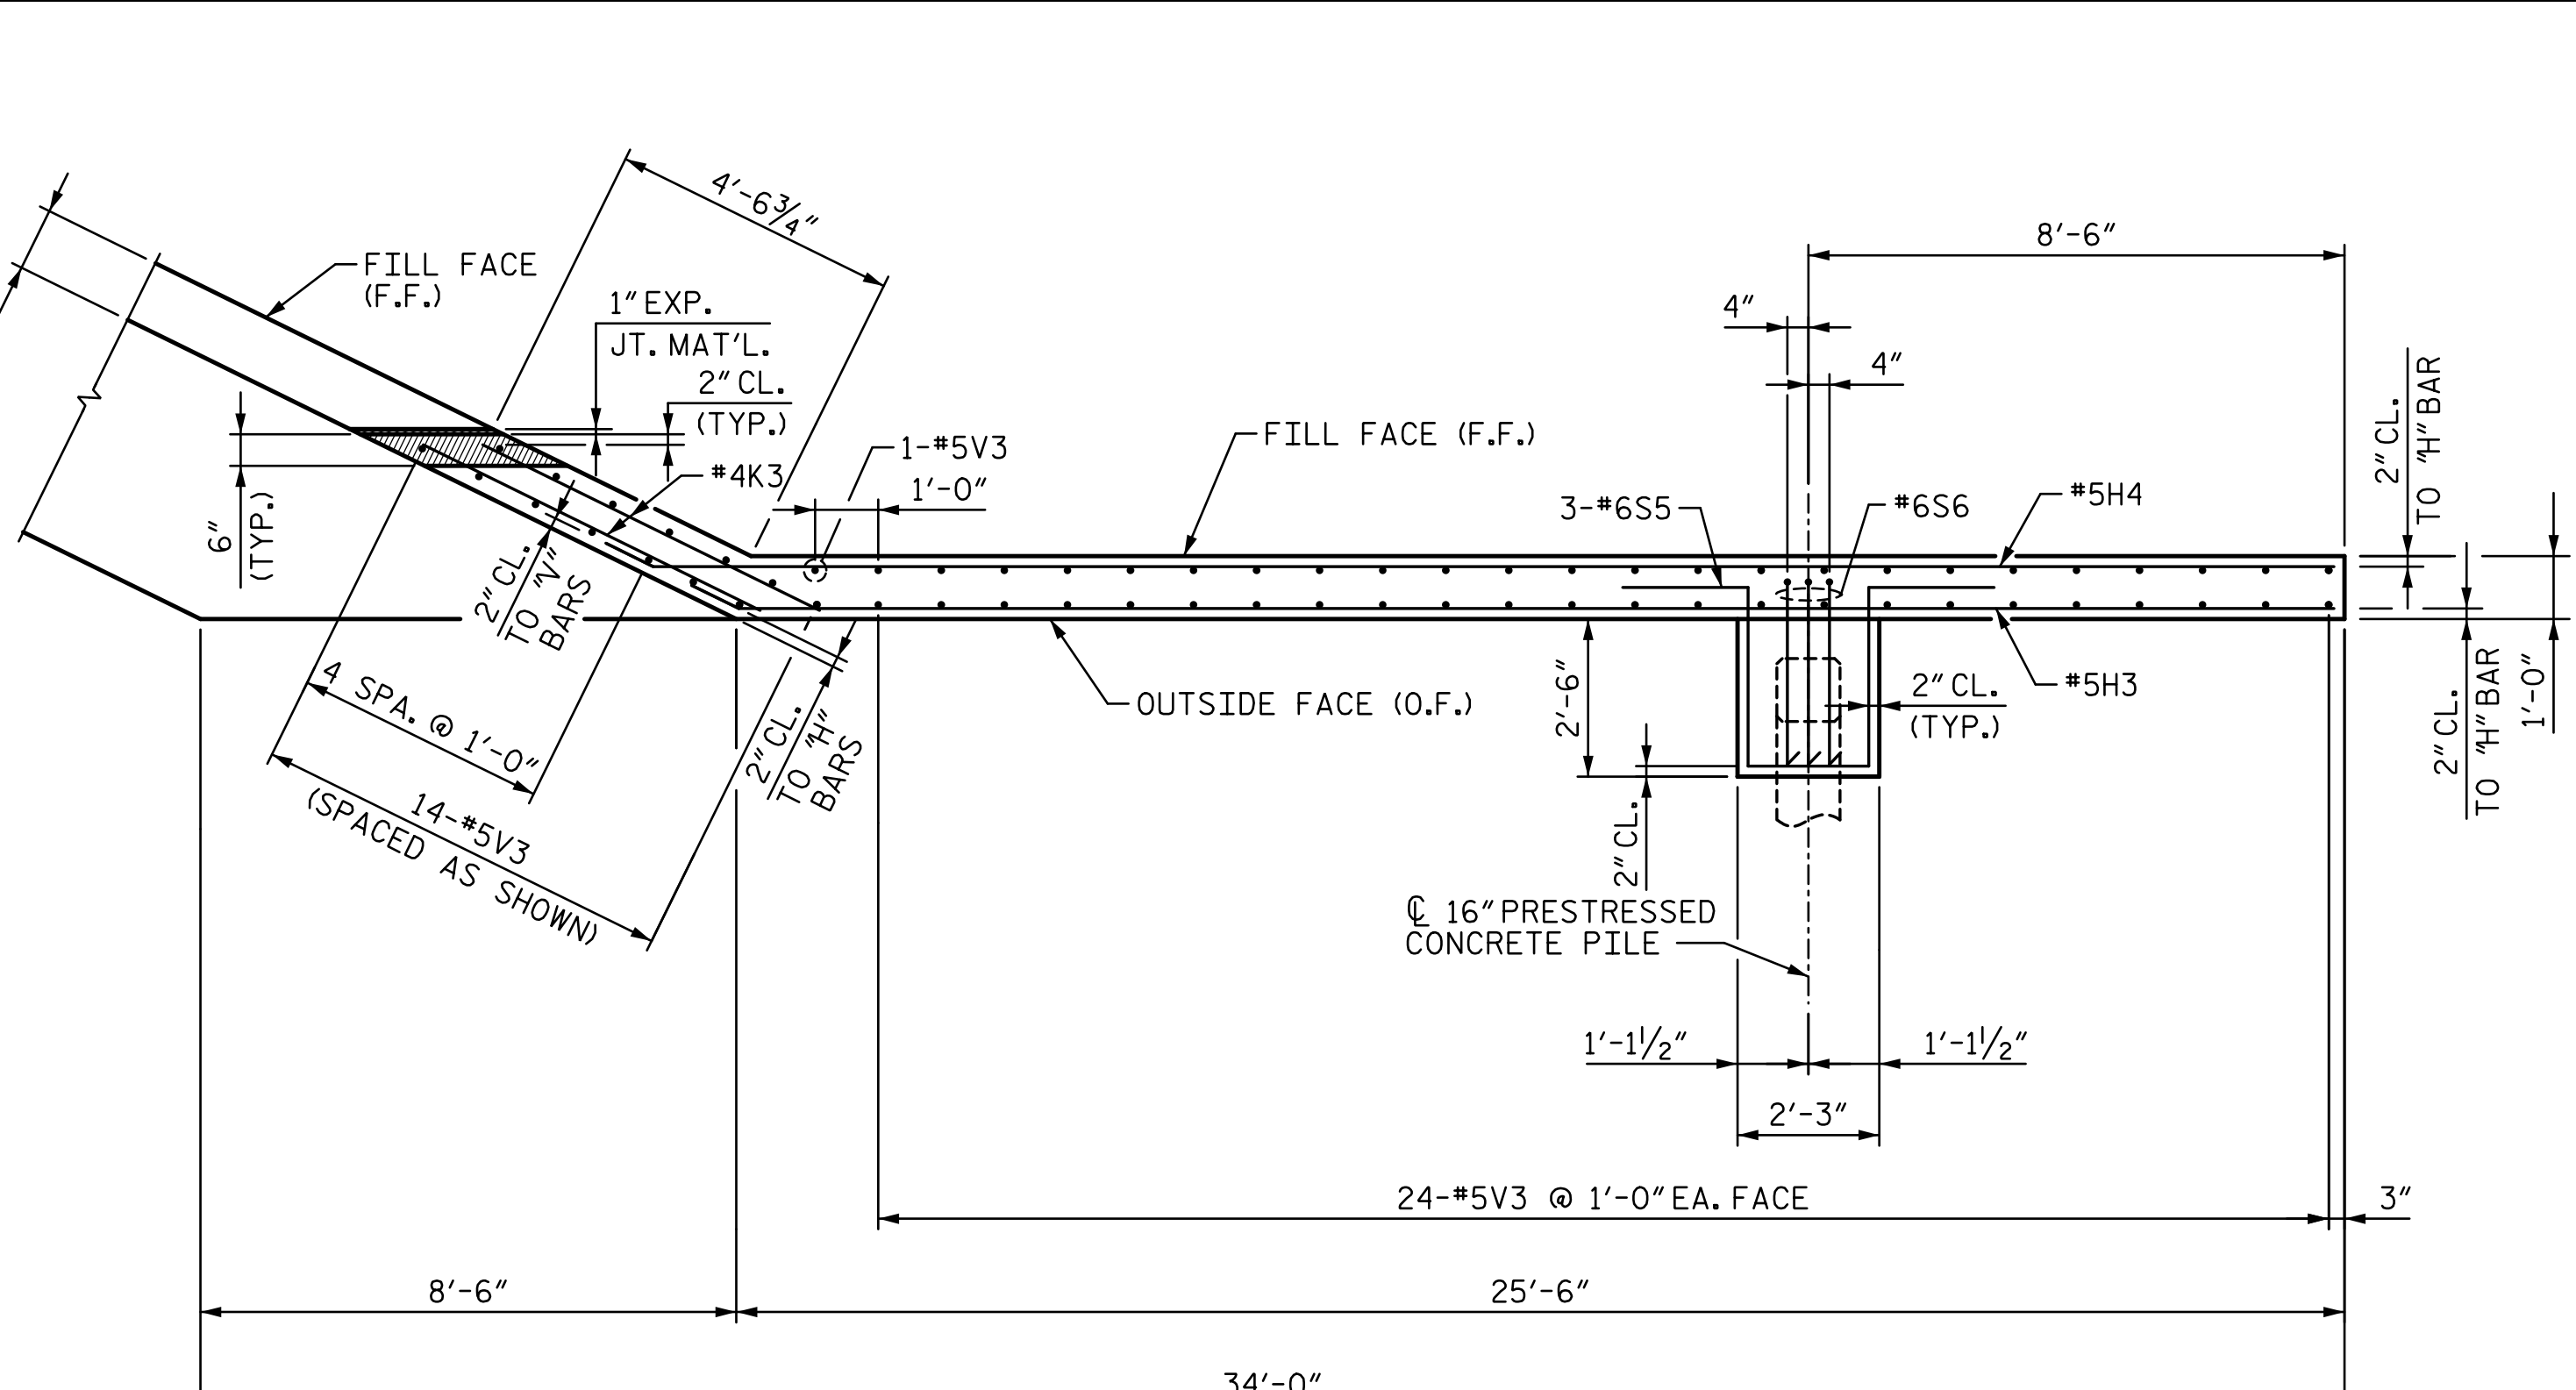


PLAN (W2)

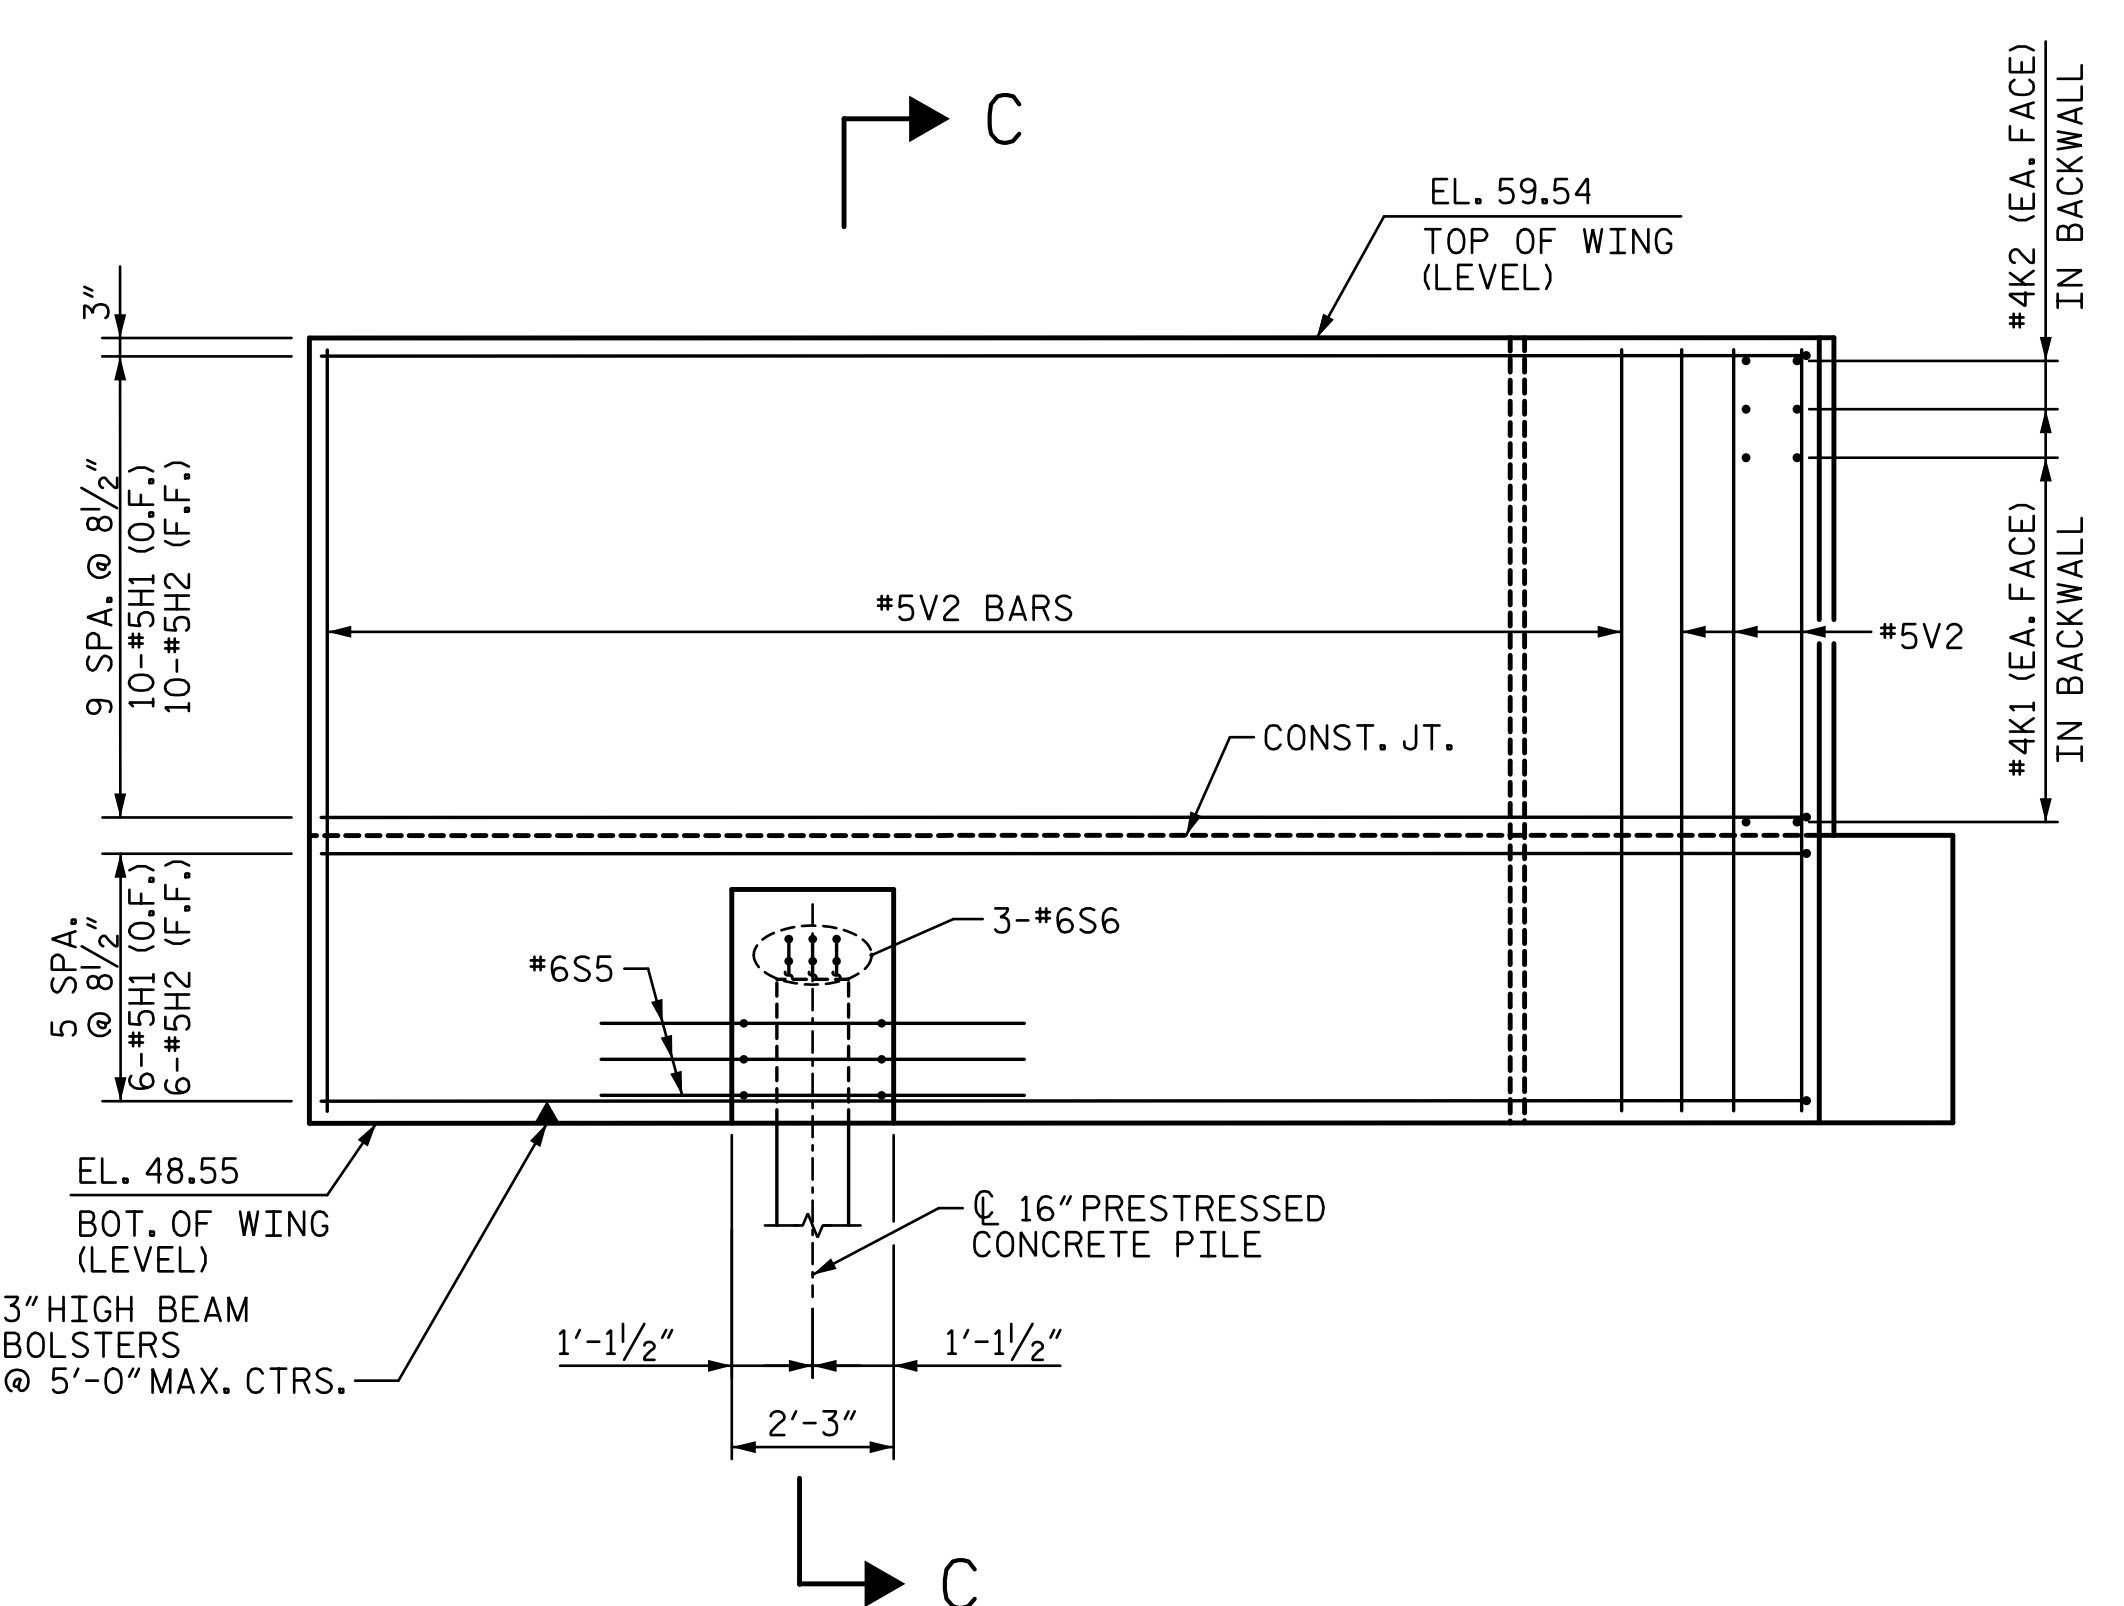


ELEVATION (W1)

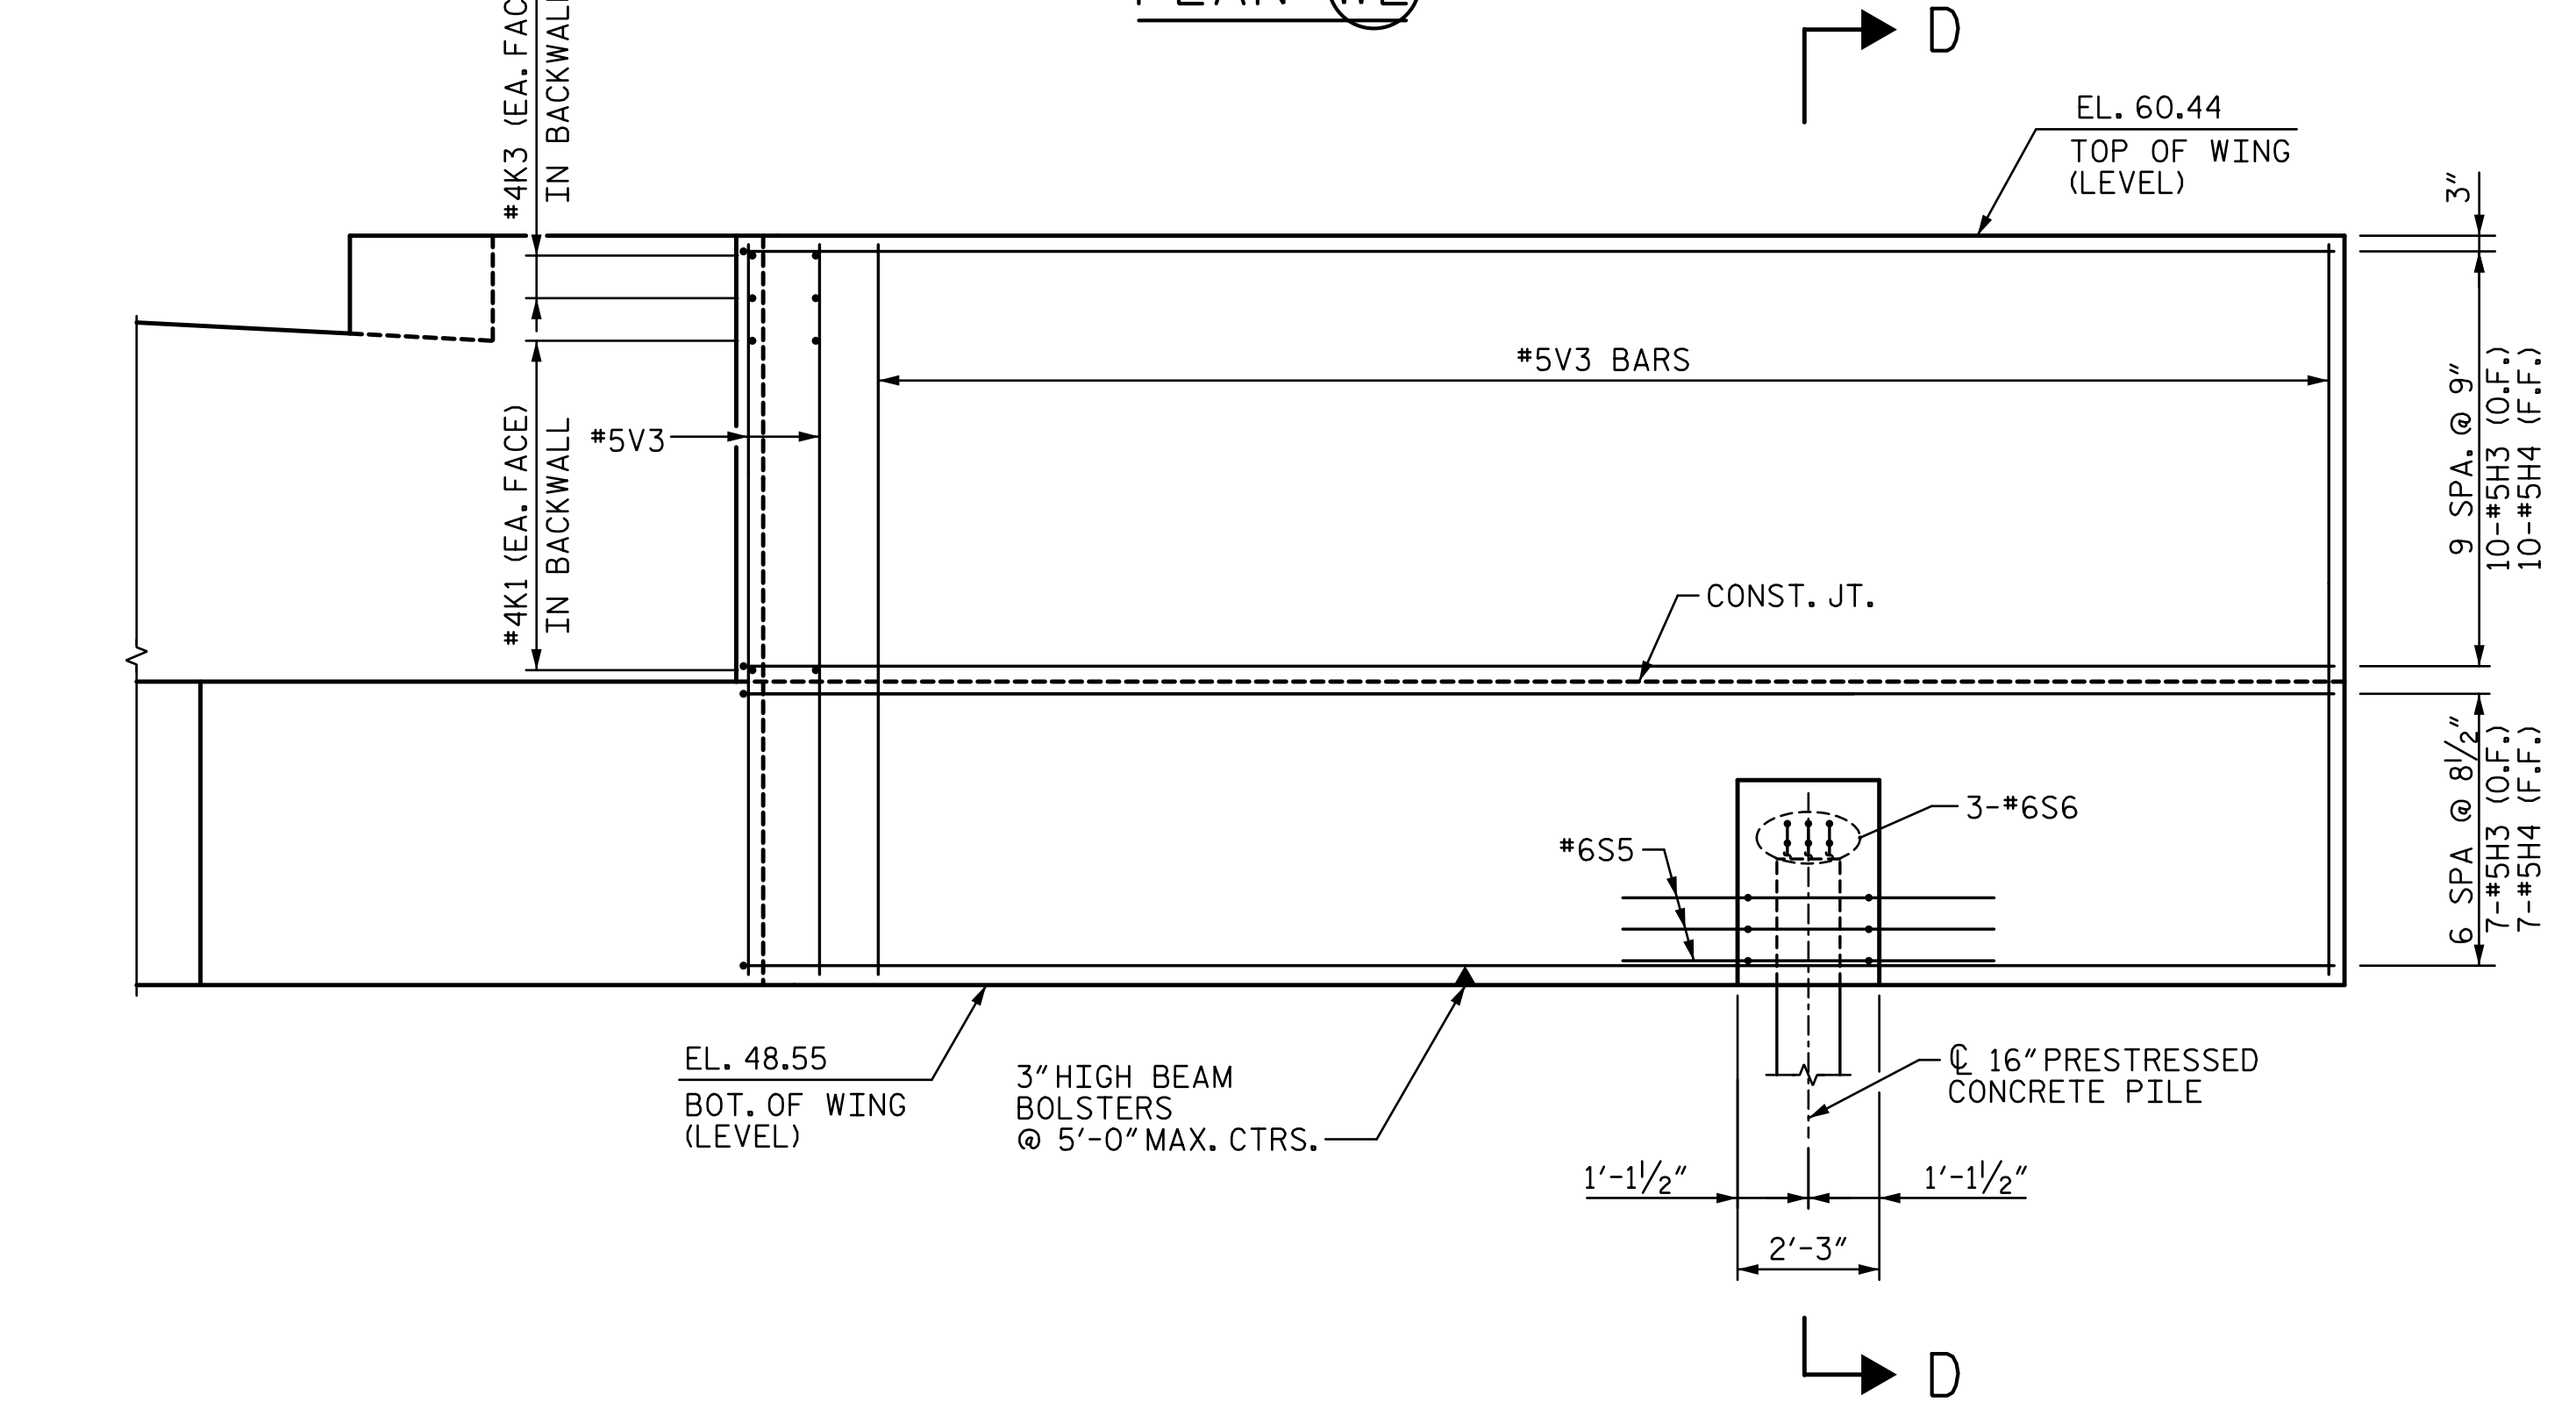

ELEVATION (W2)

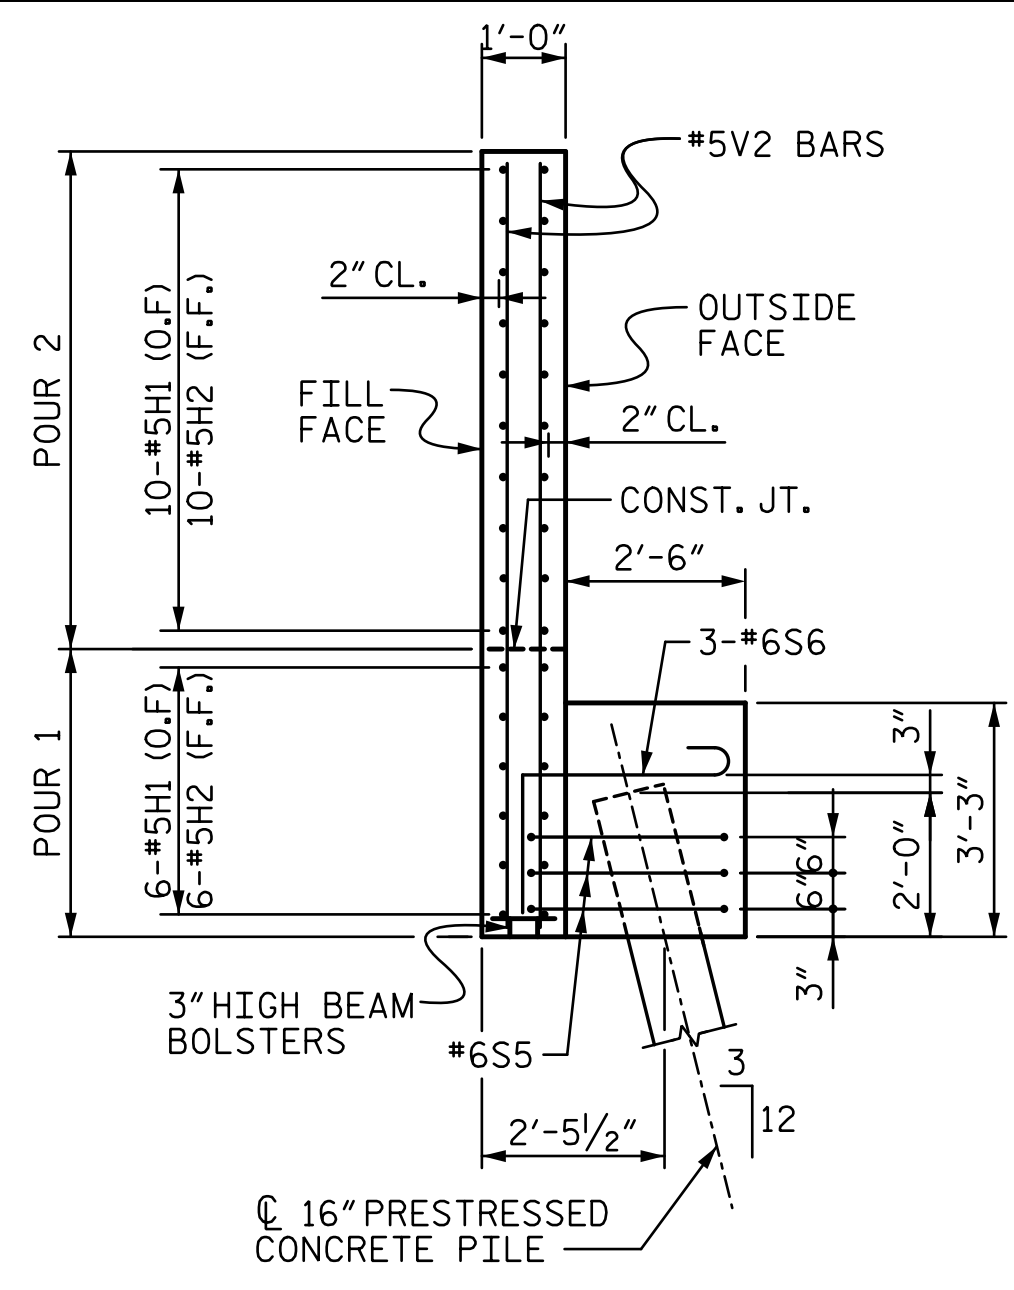


SECTION C-C

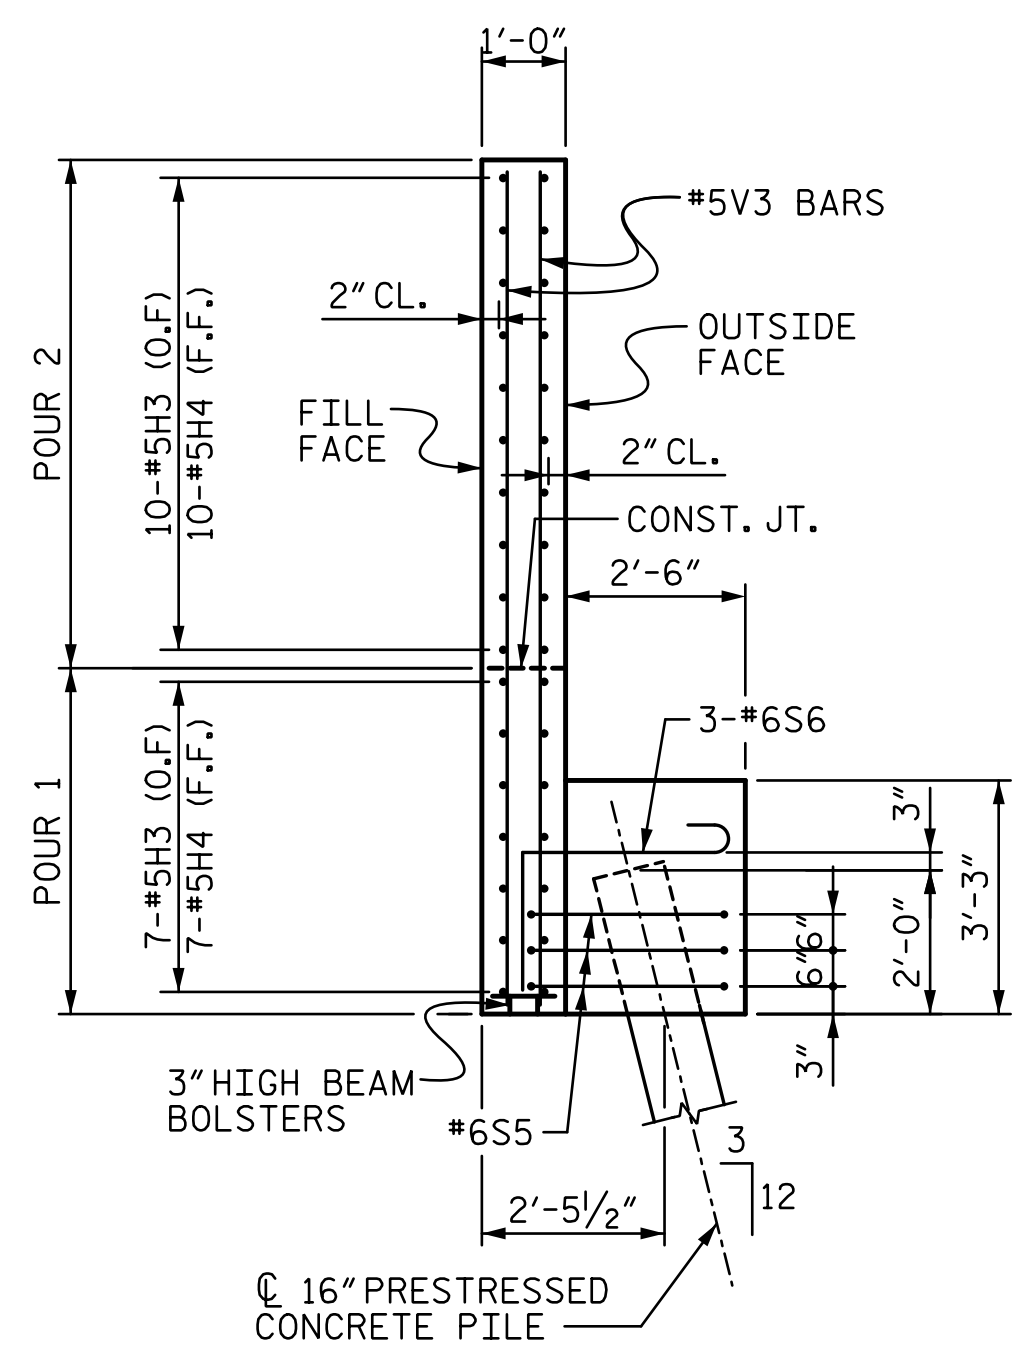

SECTION D-D

PROJECT NO. **R-2514D**
JONES & CRAVEN COUNTY
 STATION: **526+71.12 -L-**
 = **16+08.07 -Y6-**
 SHEET 2 OF 3

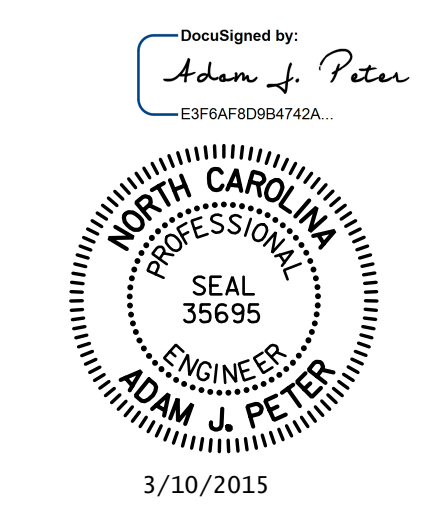

STATE OF NORTH CAROLINA
 DEPARTMENT OF TRANSPORTATION
 RALEIGH
 SUBSTRUCTURE
END BENT 2
-LEFT LANE-

DRAWN BY: VMW	DATE: 6/14	DESIGN ENGINEER OF RECORD: P. KELLY	DATE: 6-14
CHECKED BY: PEK	DATE: 6/14		

STV / Ralph Whitehead Associates, Inc.
 900 West Trade Street, Suite 715
 Charlotte, NC 28202
 NC License Number F-0991

REVISIONS				SHEET NO.
NO.	BY:	DATE:	NO.	DATE:
1			3	
2			4	

TOTAL SHEETS: **38**