




R:\Site 6\usta\Finals\Site 6 RL\412_009_R2514D_SMU_POS03.dgn 3/6/2015 9:08:37 AM

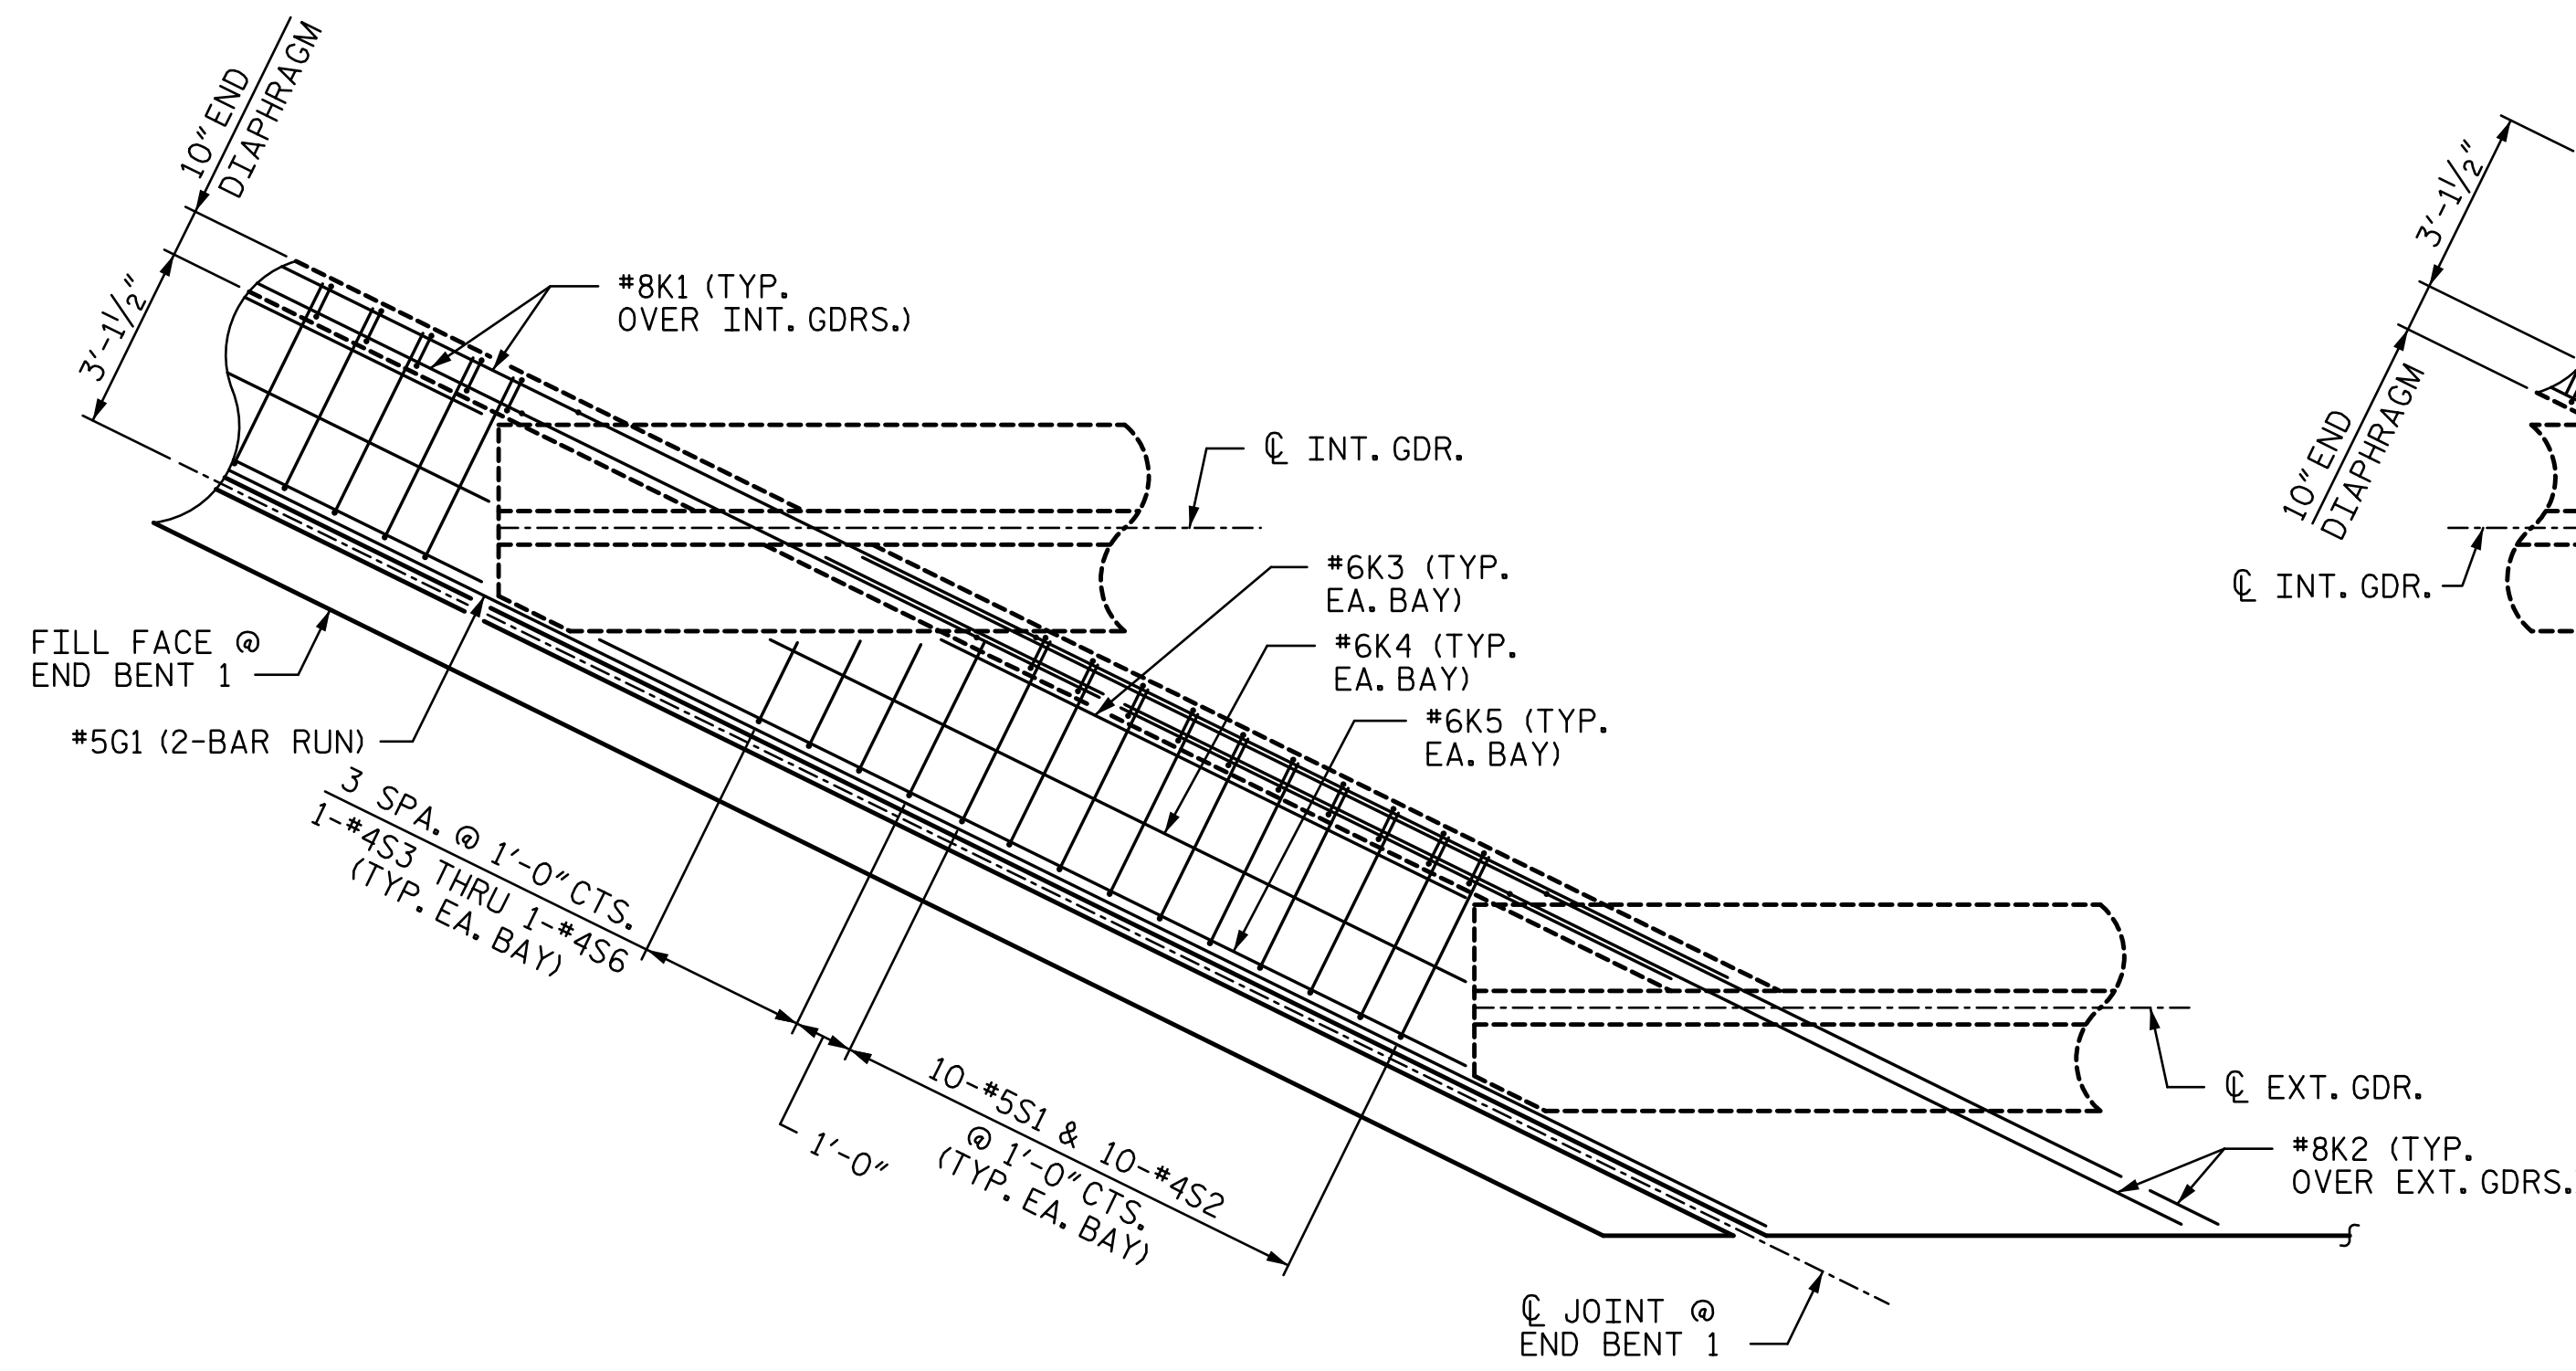


DETAIL A

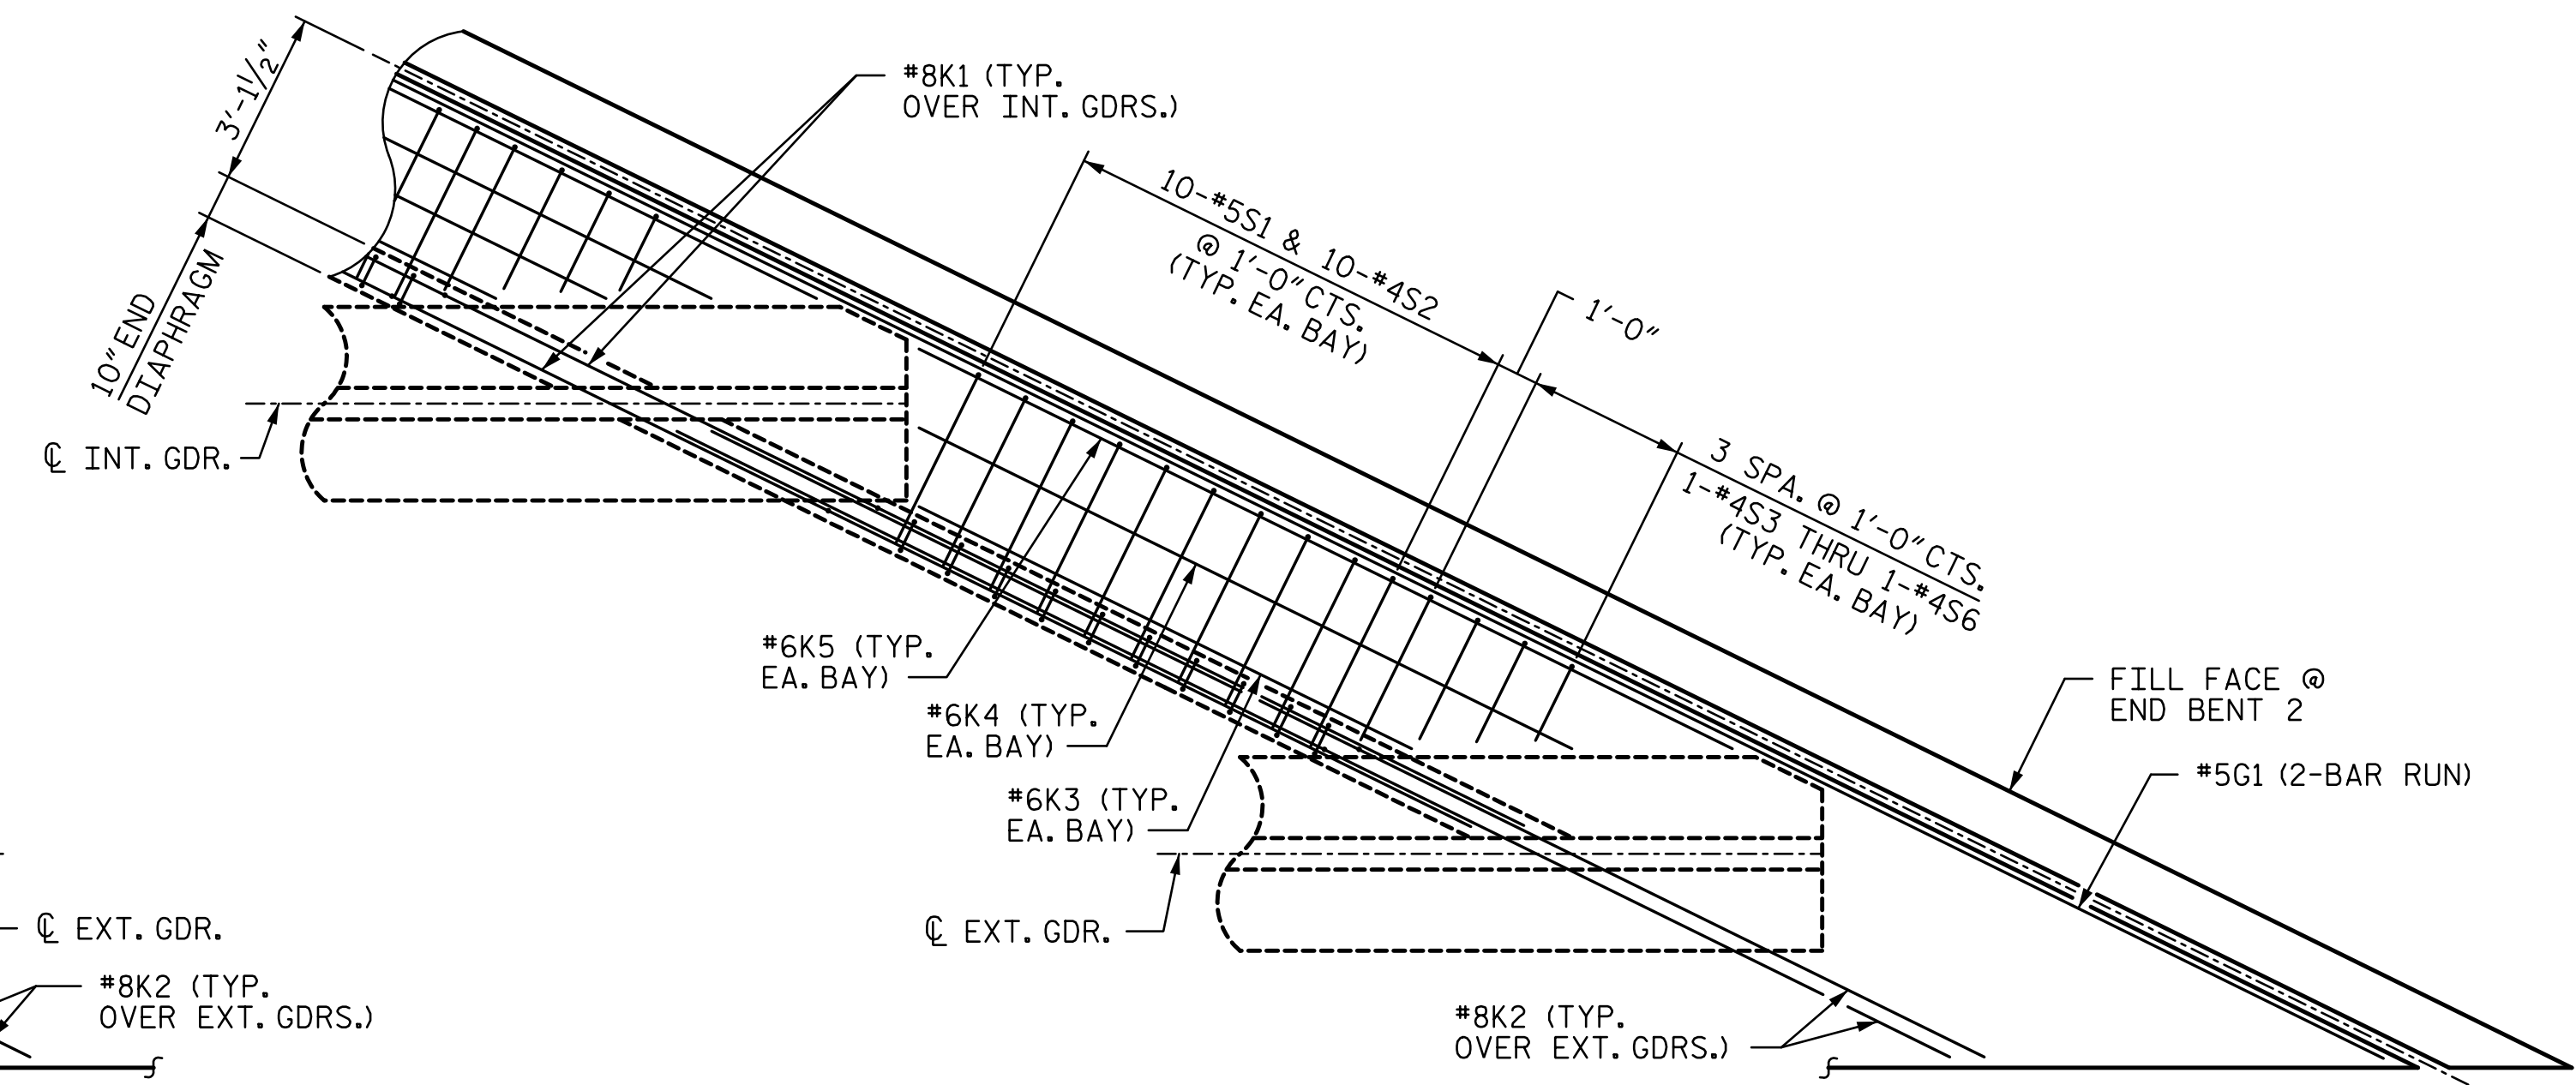

DETAIL C

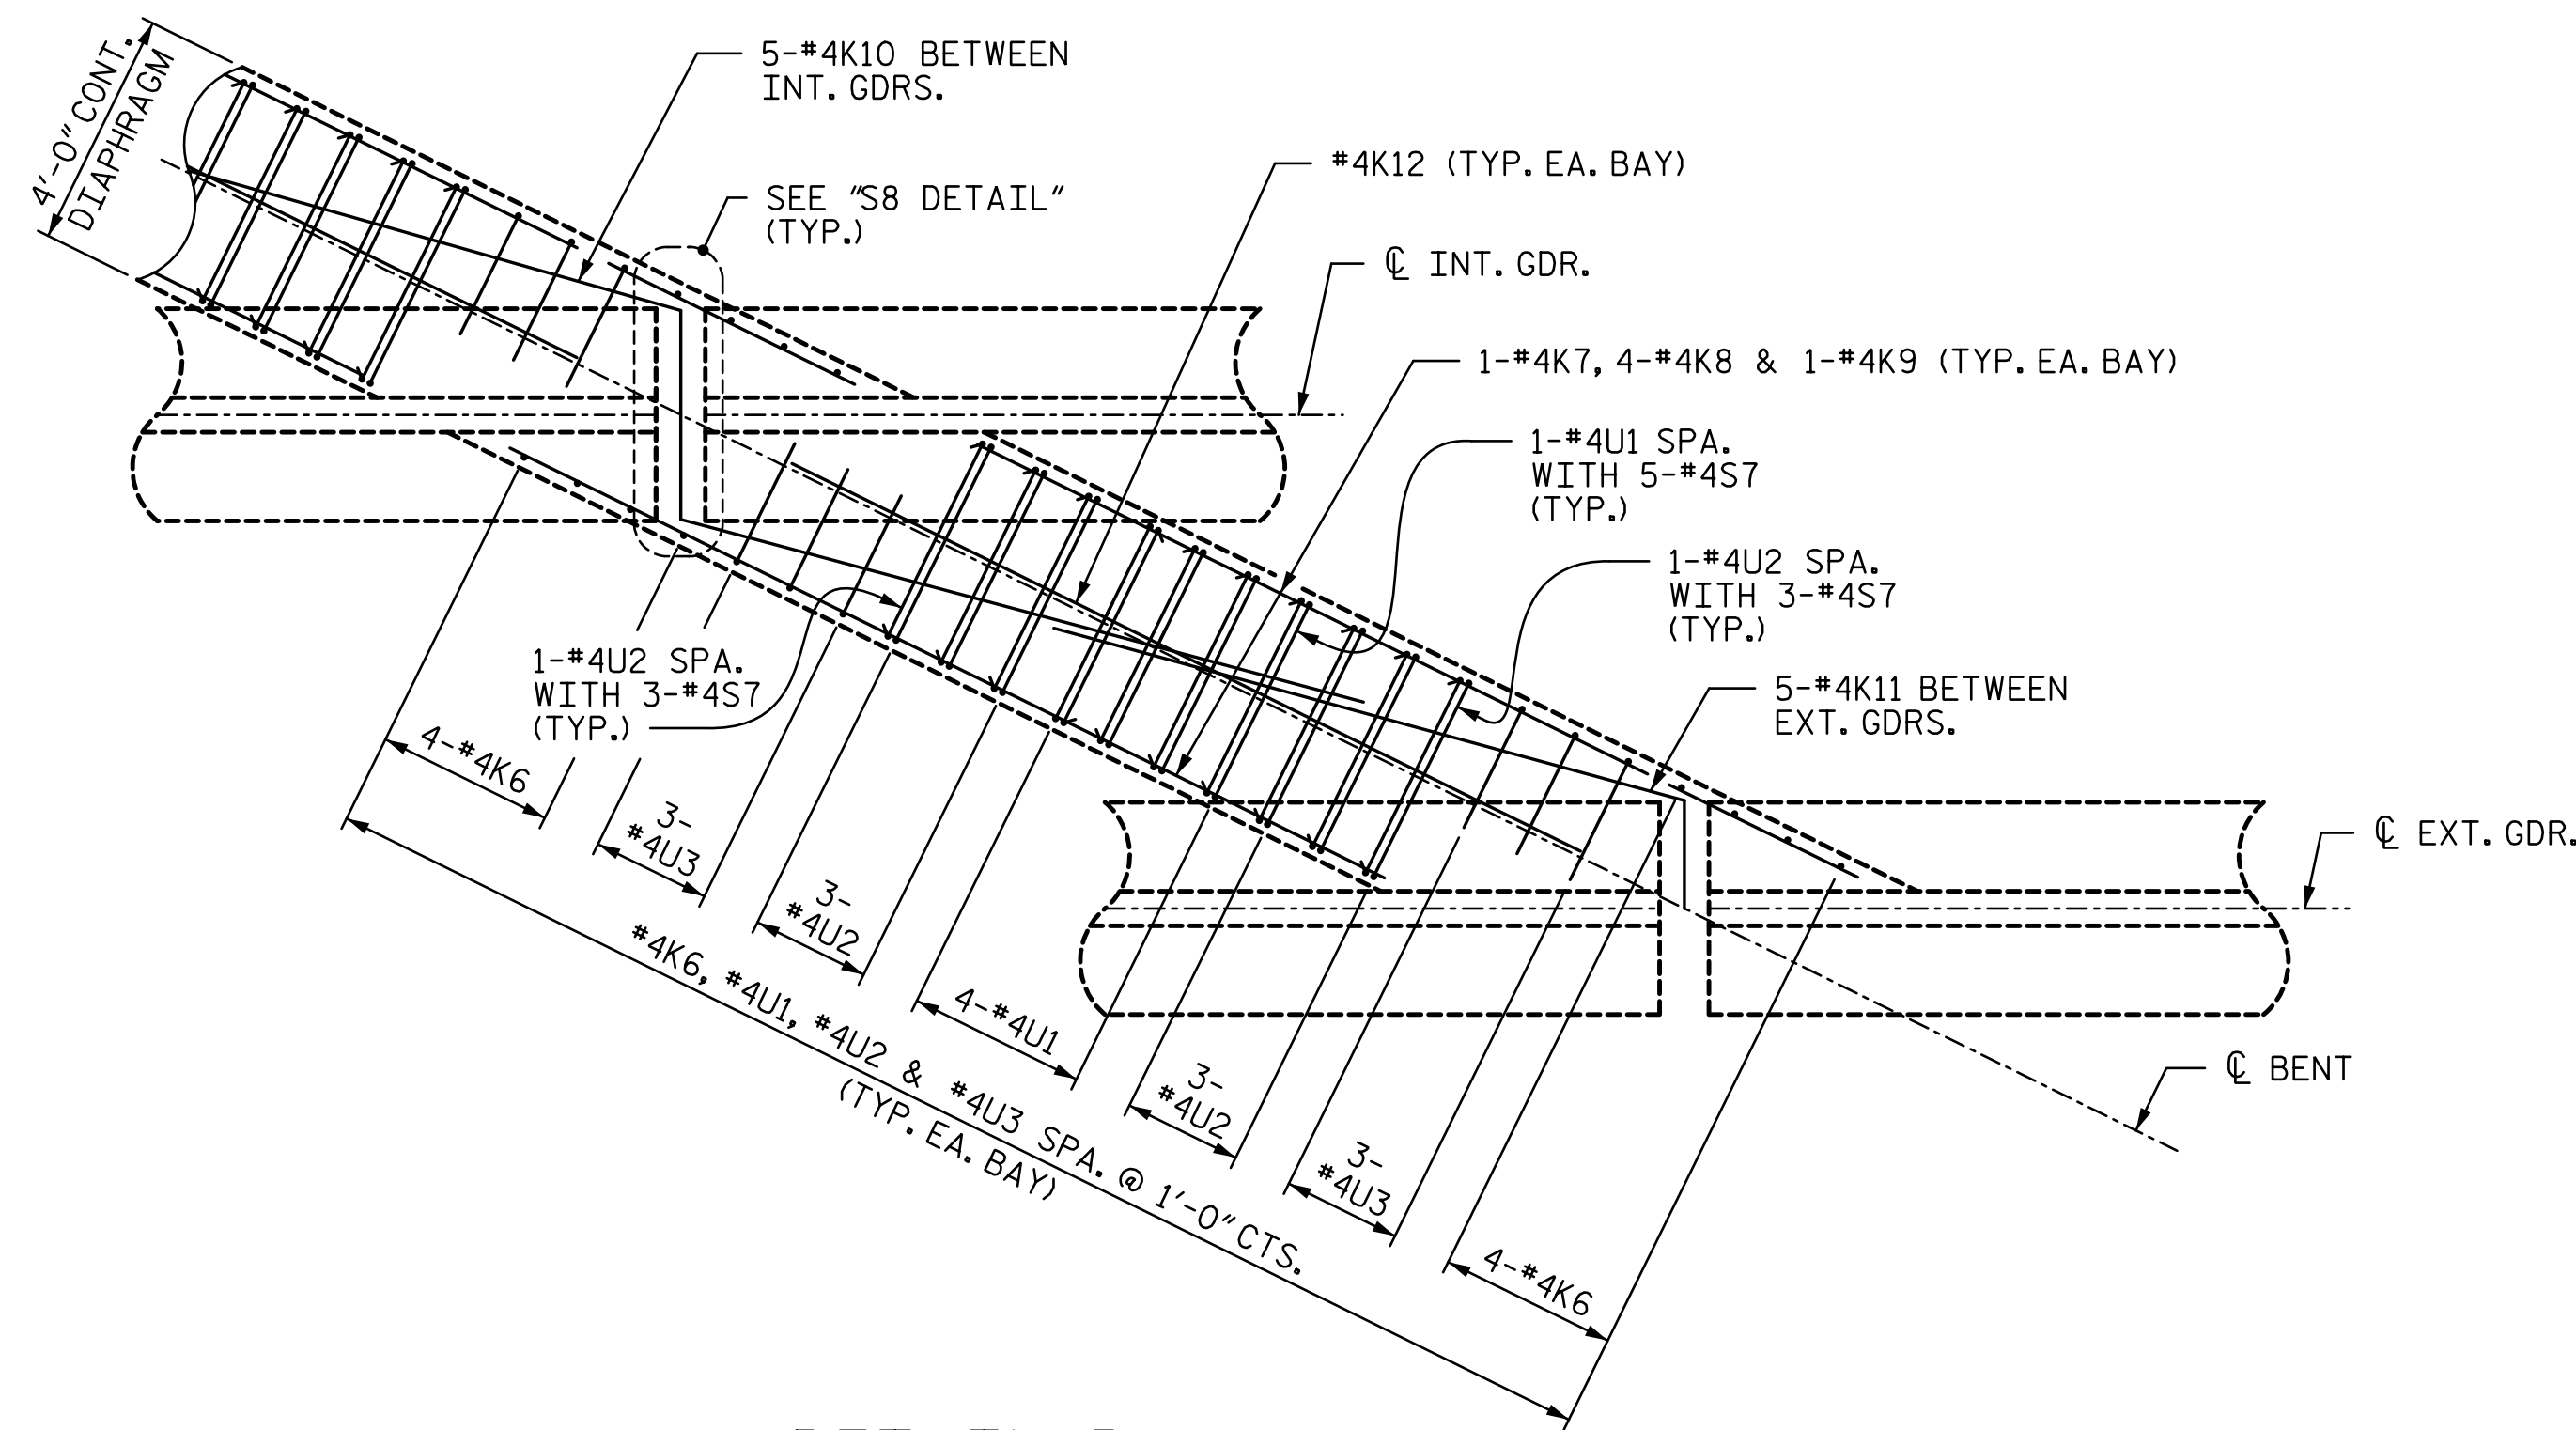


DETAIL B
(*4S8 BAR NOT SHOWN FOR CLARITY)

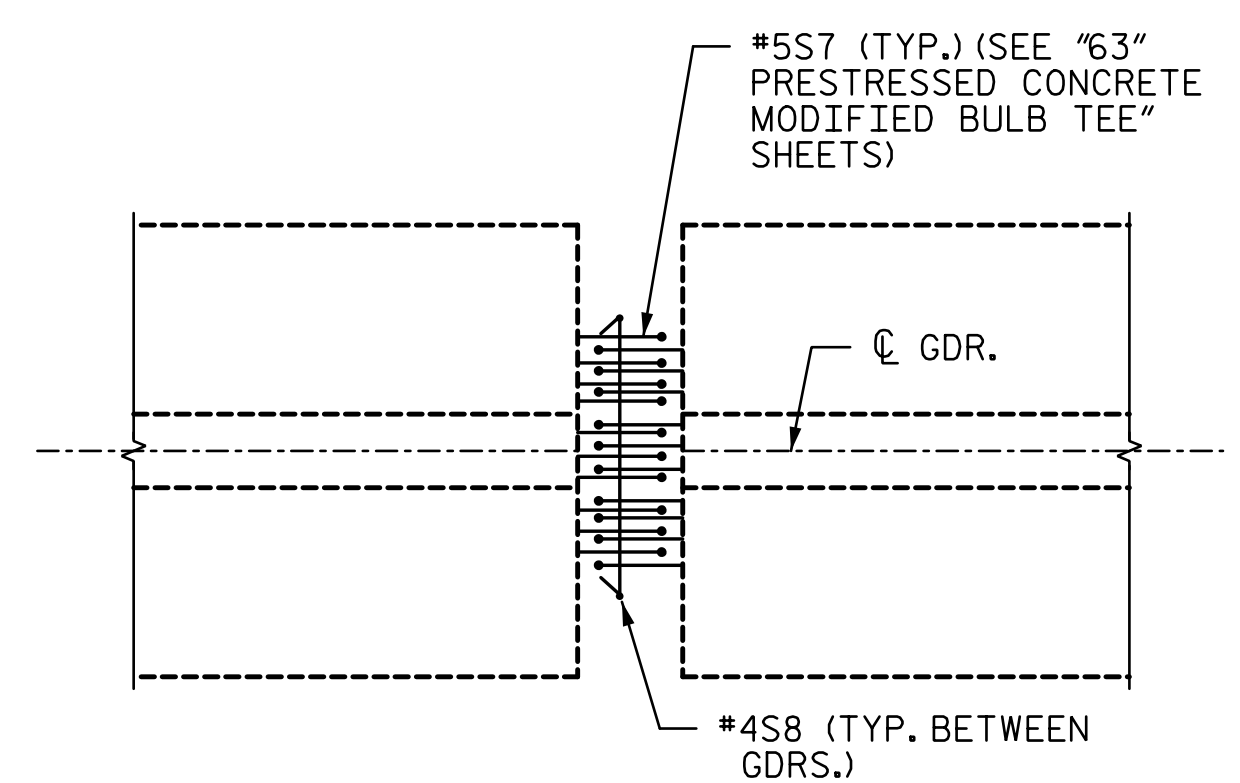

S8 DETAIL

PROJECT NO. R-2514D
JONES & CRAVEN COUNTY
 STATION: 526+71.12 -L-
 = 16+08.07 -Y6-
 SHEET 3 OF 3

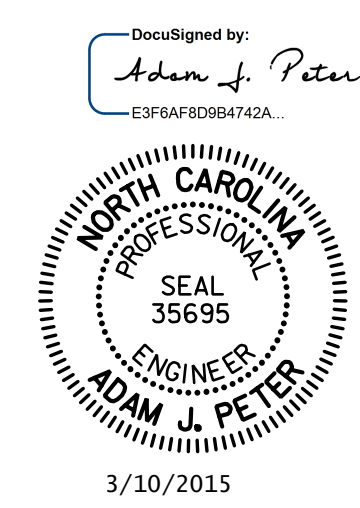

STATE OF NORTH CAROLINA
 DEPARTMENT OF TRANSPORTATION
 RALEIGH
 SUPERSTRUCTURE
**PLAN OF SPANS
 SPANS A - C**
-RIGHT LANE-

DRAWN BY: <u>CLG</u>	DATE: <u>5-14</u>	DESIGN ENGINEER OF RECORD: <u>A. PETER</u>	DATE: <u>6-14</u>
CHECKED BY: <u>AJP</u>	DATE: <u>5-14</u>		

STV / Ralph Whitehead Associates, Inc.
 900 West Trade Street, Suite 715
 Charlotte, NC 28202
 NC License Number F-0991

REVISIONS				SHEET NO.
NO.	BY:	DATE:	NO.	DATE:
1			3	
2			4	

TOTAL SHEETS	38
--------------	----