


**PLAN**  
SEE PLAN OF SPAN DETAILS SHEET FOR  
ADDITIONAL REINFORCING STEEL IN WINGS

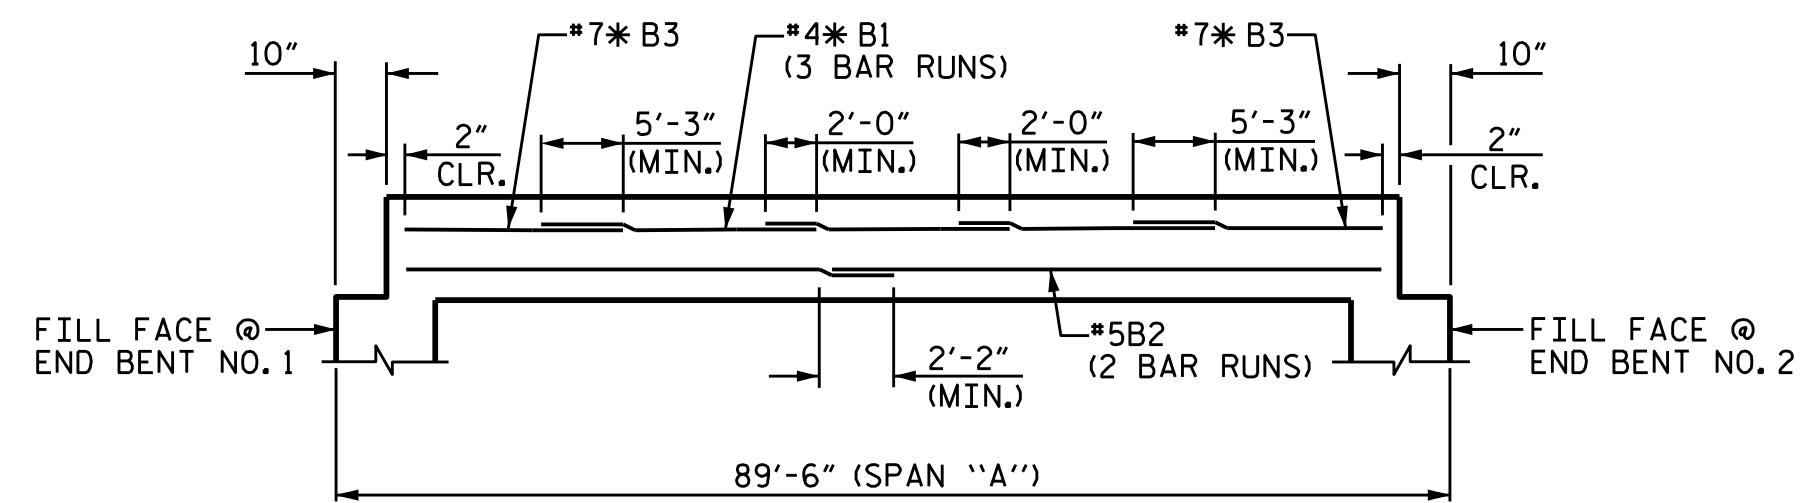

**SCHEMATIC DIAGRAM OF SPAN "A"**

PROJECT NO. R-2514D  
JONES COUNTY  
STATION: 561+15.20 -L-  
=17+04.80 -Y7-

DocuSigned by:  
*Mark Gustafson*  
9E00EDB87408456...  
3/23/2015

PLAN PREPARED BY:



**ALPHA & OMEGA GROUP**  
CIVIL & STRUCTURAL ENGINEERS  
4601 Lake Boone Trail, Ste. 3C Raleigh, NC 27607  
Phone 919 981 0310 Fax 919 981 0451  
Firm License No. C-1684 www.aogroup.com  
A&O PROJECT NO. 2013.044



STATE OF NORTH CAROLINA DEPARTMENT OF TRANSPORTATION RALEIGH					
<b>SUPERSTRUCTURE PLAN OF SPAN "A" LEFT LANE</b>					
REVISIONS					
NO.	BY:	DATE:	NO.	BY:	DATE:
1			3		
2			4		
					SHEET NO. <b>S13-6</b> TOTAL SHEETS <b>21</b>

DRAWN BY: JD GOODIN DATE: 5/16/14  
CHECKED BY: MEG / HMS DATE: 6/23/14  
OC / QA BY: TG ZEBLO DATE: 7/7/14

REFERENCE NO. 13-6

STRUCTURE NO. 13