


PLAN
SEE PLAN OF SPAN DETAILS SHEET FOR
ADDITIONAL REINFORCING STEEL IN WINGS

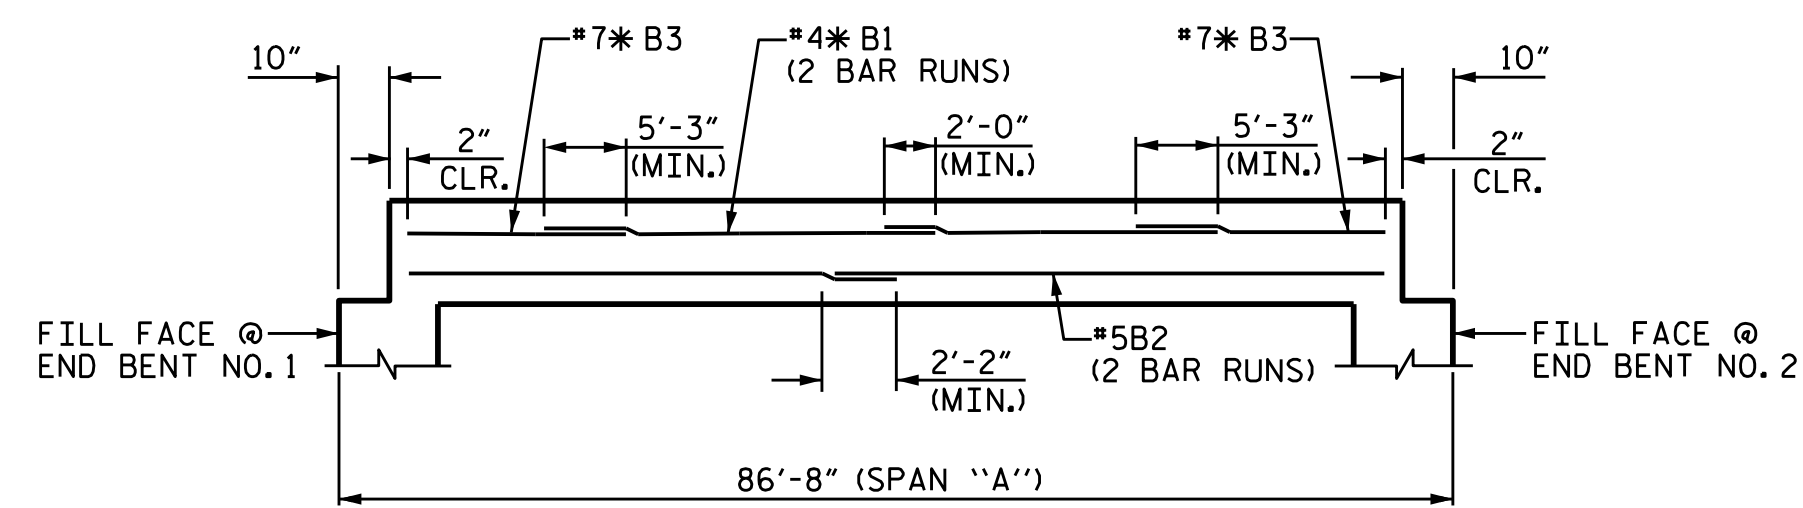

SCHEMATIC DIAGRAM OF SPAN "A"

PROJECT NO. R-2514D
JONES COUNTY
STATION: 561+15.20 -L-
=17+04.80 -Y7-

DocuSigned by:
Mark Gustafson
9E00EDB87408456...
3/23/2015

STATE OF NORTH CAROLINA
DEPARTMENT OF TRANSPORTATION
RALEIGH
**SUPERSTRUCTURE
PLAN OF SPAN "A"
RIGHT LANE**

DRAWN BY : JD GOODIN DATE : 5/16/14
CHECKED BY : MEG / JWT DATE : 6/23/14
QC / QA BY : TG ZEBLO DATE : 7/7/14

PLAN PREPARED BY:

ALPHA & OMEGA GROUP
CIVIL & STRUCTURAL ENGINEERS
4601 Lake Boone Trail, Ste. 3C Raleigh, NC 27607
Phone 919 981 0310 Fax 919 981 0451
Firm License No. C-1684 www.aogroup.com
A&O PROJECT NO. 2013.044

REVISIONS						SHEET NO.	
NO.	BY:	DATE:	NO.	BY:	DATE:	S14-6	
1			3			TOTAL SHEETS	
2			4			21	

REFERENCE NO. 14- 6

STRUCTURE NO. 14