



PLAN OF SPAN A

\* #4 U1, #4 U2, #4 V1 #4 S1 & #4 S2 BARS TO MATCH WITH #4 "V" BARS IN INTEGRAL END BENT CAP FOR TOP OF SLAB REINFORCING DETAILS, SEE "REINFORCING STEEL LAYOUT"

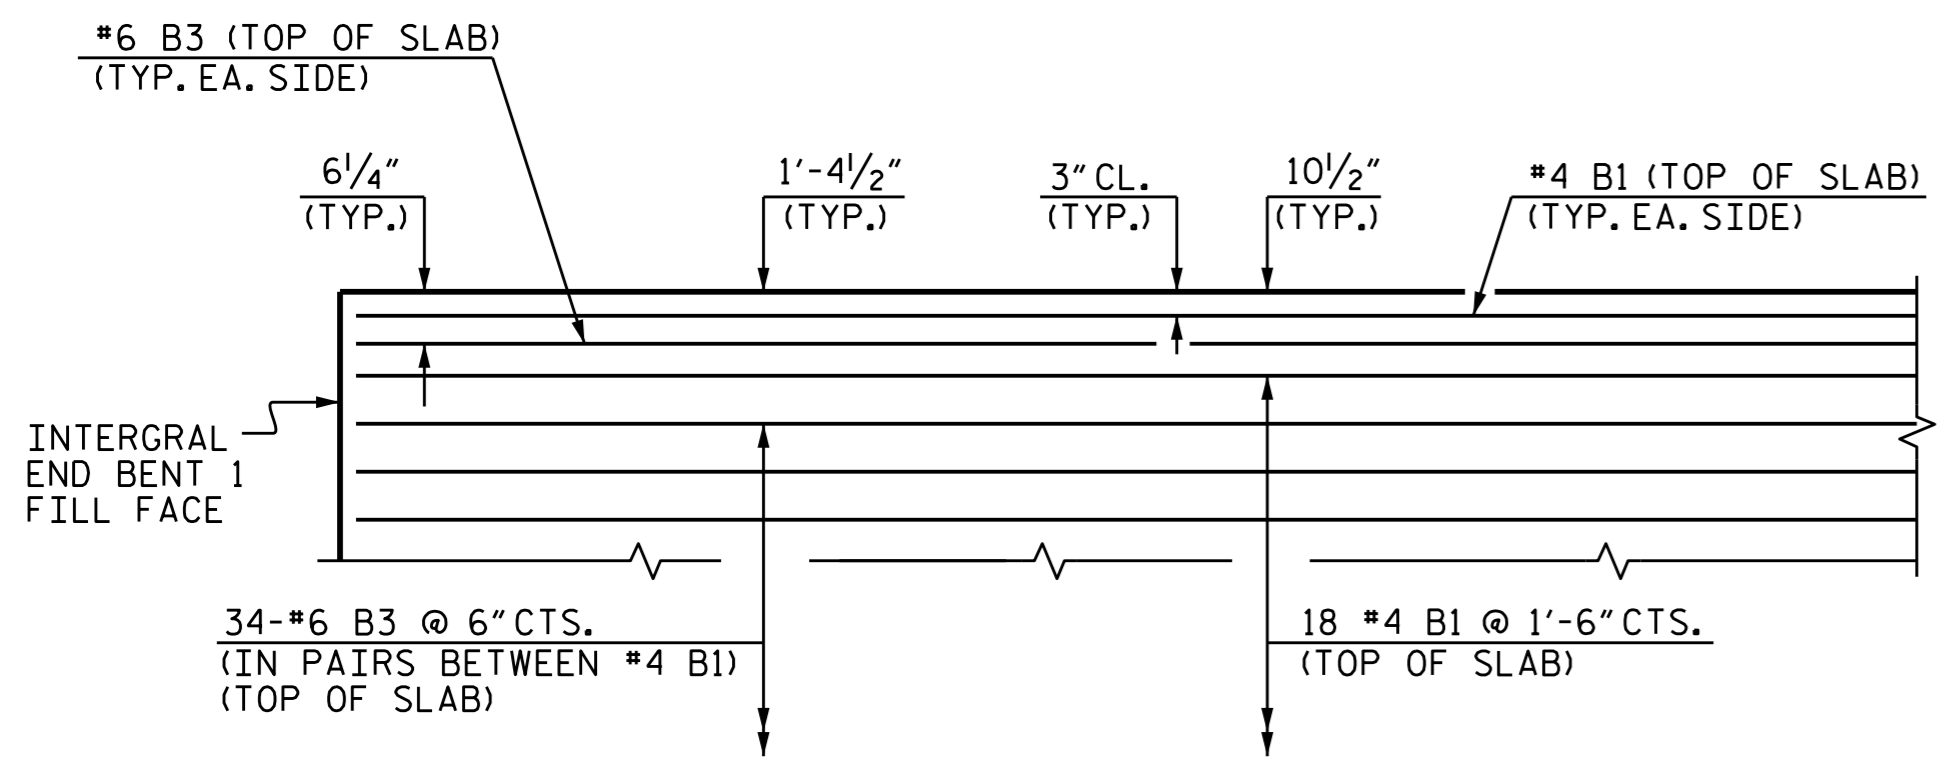

TOP REINFORCING STEEL @ END BENT #1

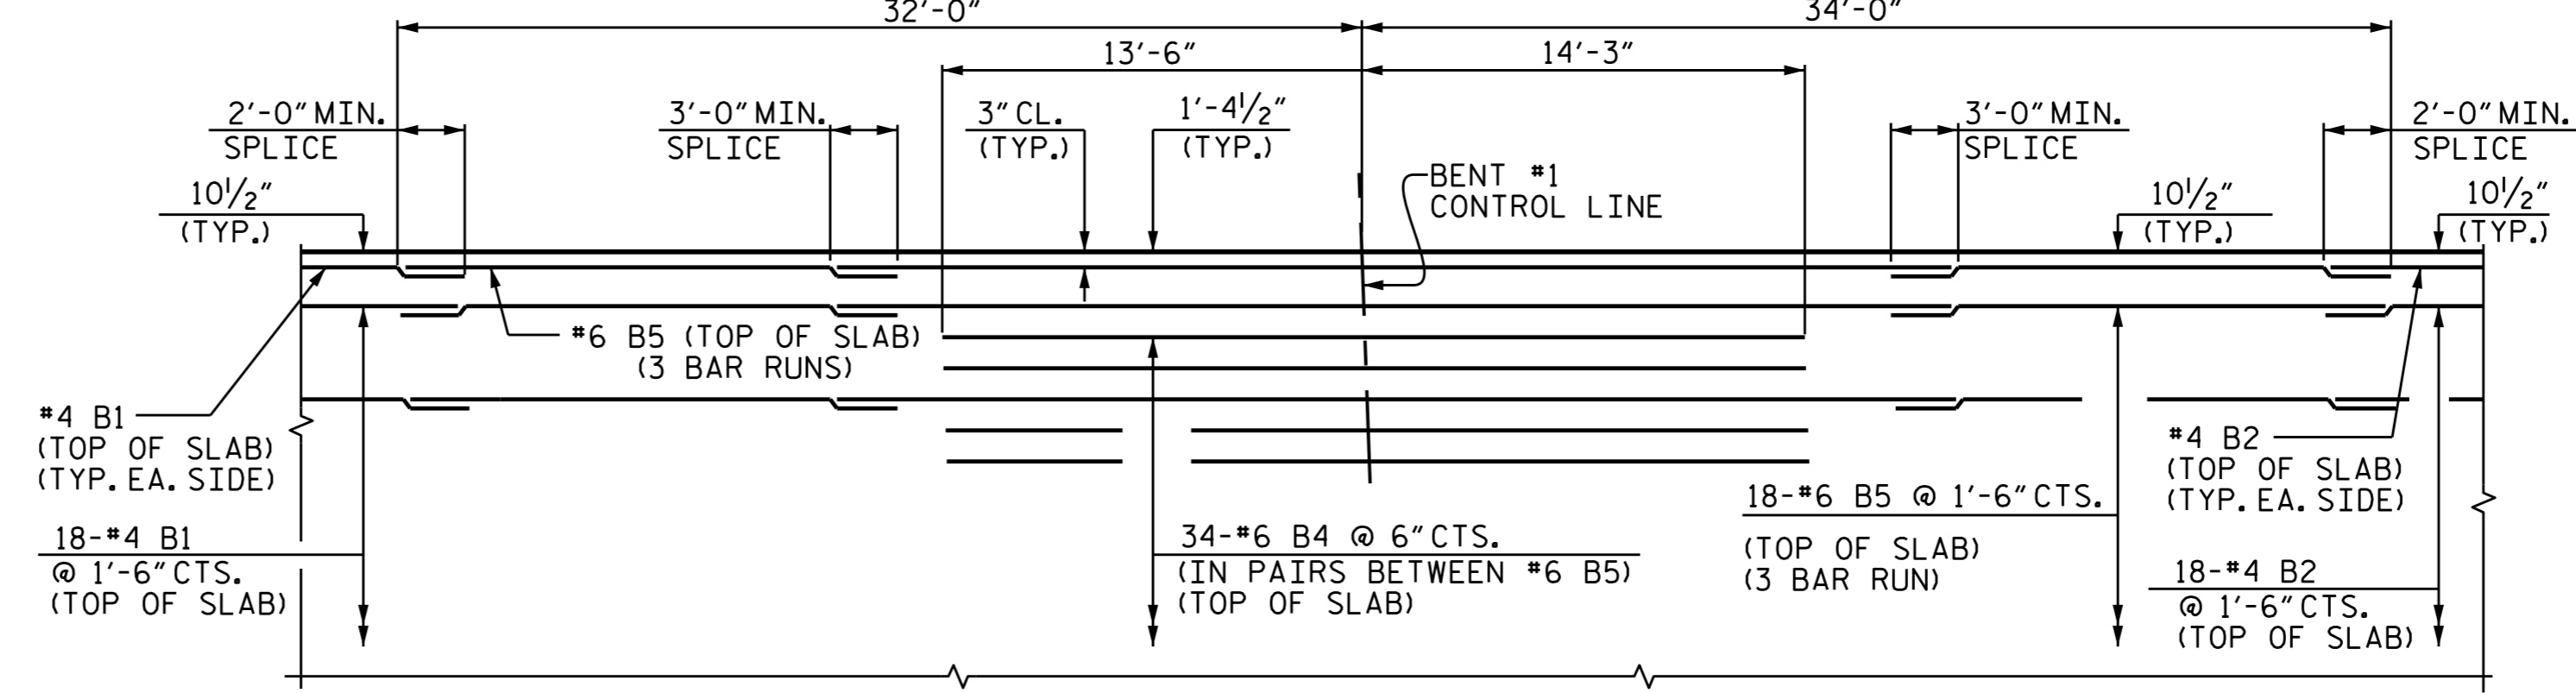


TOP REINFORCING STEEL @ BENT #1

REINFORCING STEEL LAYOUT

PROJECT NO. R-2514D  
 JONES & CRAVEN COUNTY  
 STATION: 28+29.35 -Y10-

SHEET 1 OF 4

STATE OF NORTH CAROLINA  
 DEPARTMENT OF TRANSPORTATION  
 RALEIGH  
 SUPERSTRUCTURE  
 PLAN OF SPAN A  
 (LEFT LANE)

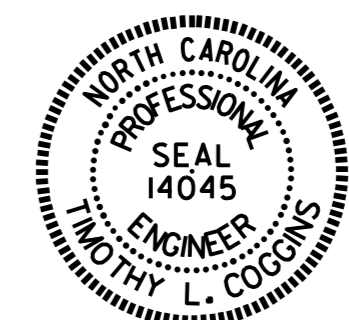

DRAWN BY: M.D.PISO DATE: 07-22-13  
 CHECKED BY: K.P.SEDAI DATE: 09-05-14  
 DESIGN ENGINEER OF RECORD: R.KOUICHEKI DATE: 02/2015

REVISIONS						SHEET NO.	
NO.	BY:	DATE:	NO.	BY:	DATE:	S15-007	
1			3			TOTAL SHEETS	30
2			4				

STR. #15