


TYPICAL SECTION @ CONTINUOUS BENT DIAPHRAGM

▲ EMBEDMENT LENGTH TO BE DETERMINED BY THE SELECTED MANUFACTURER

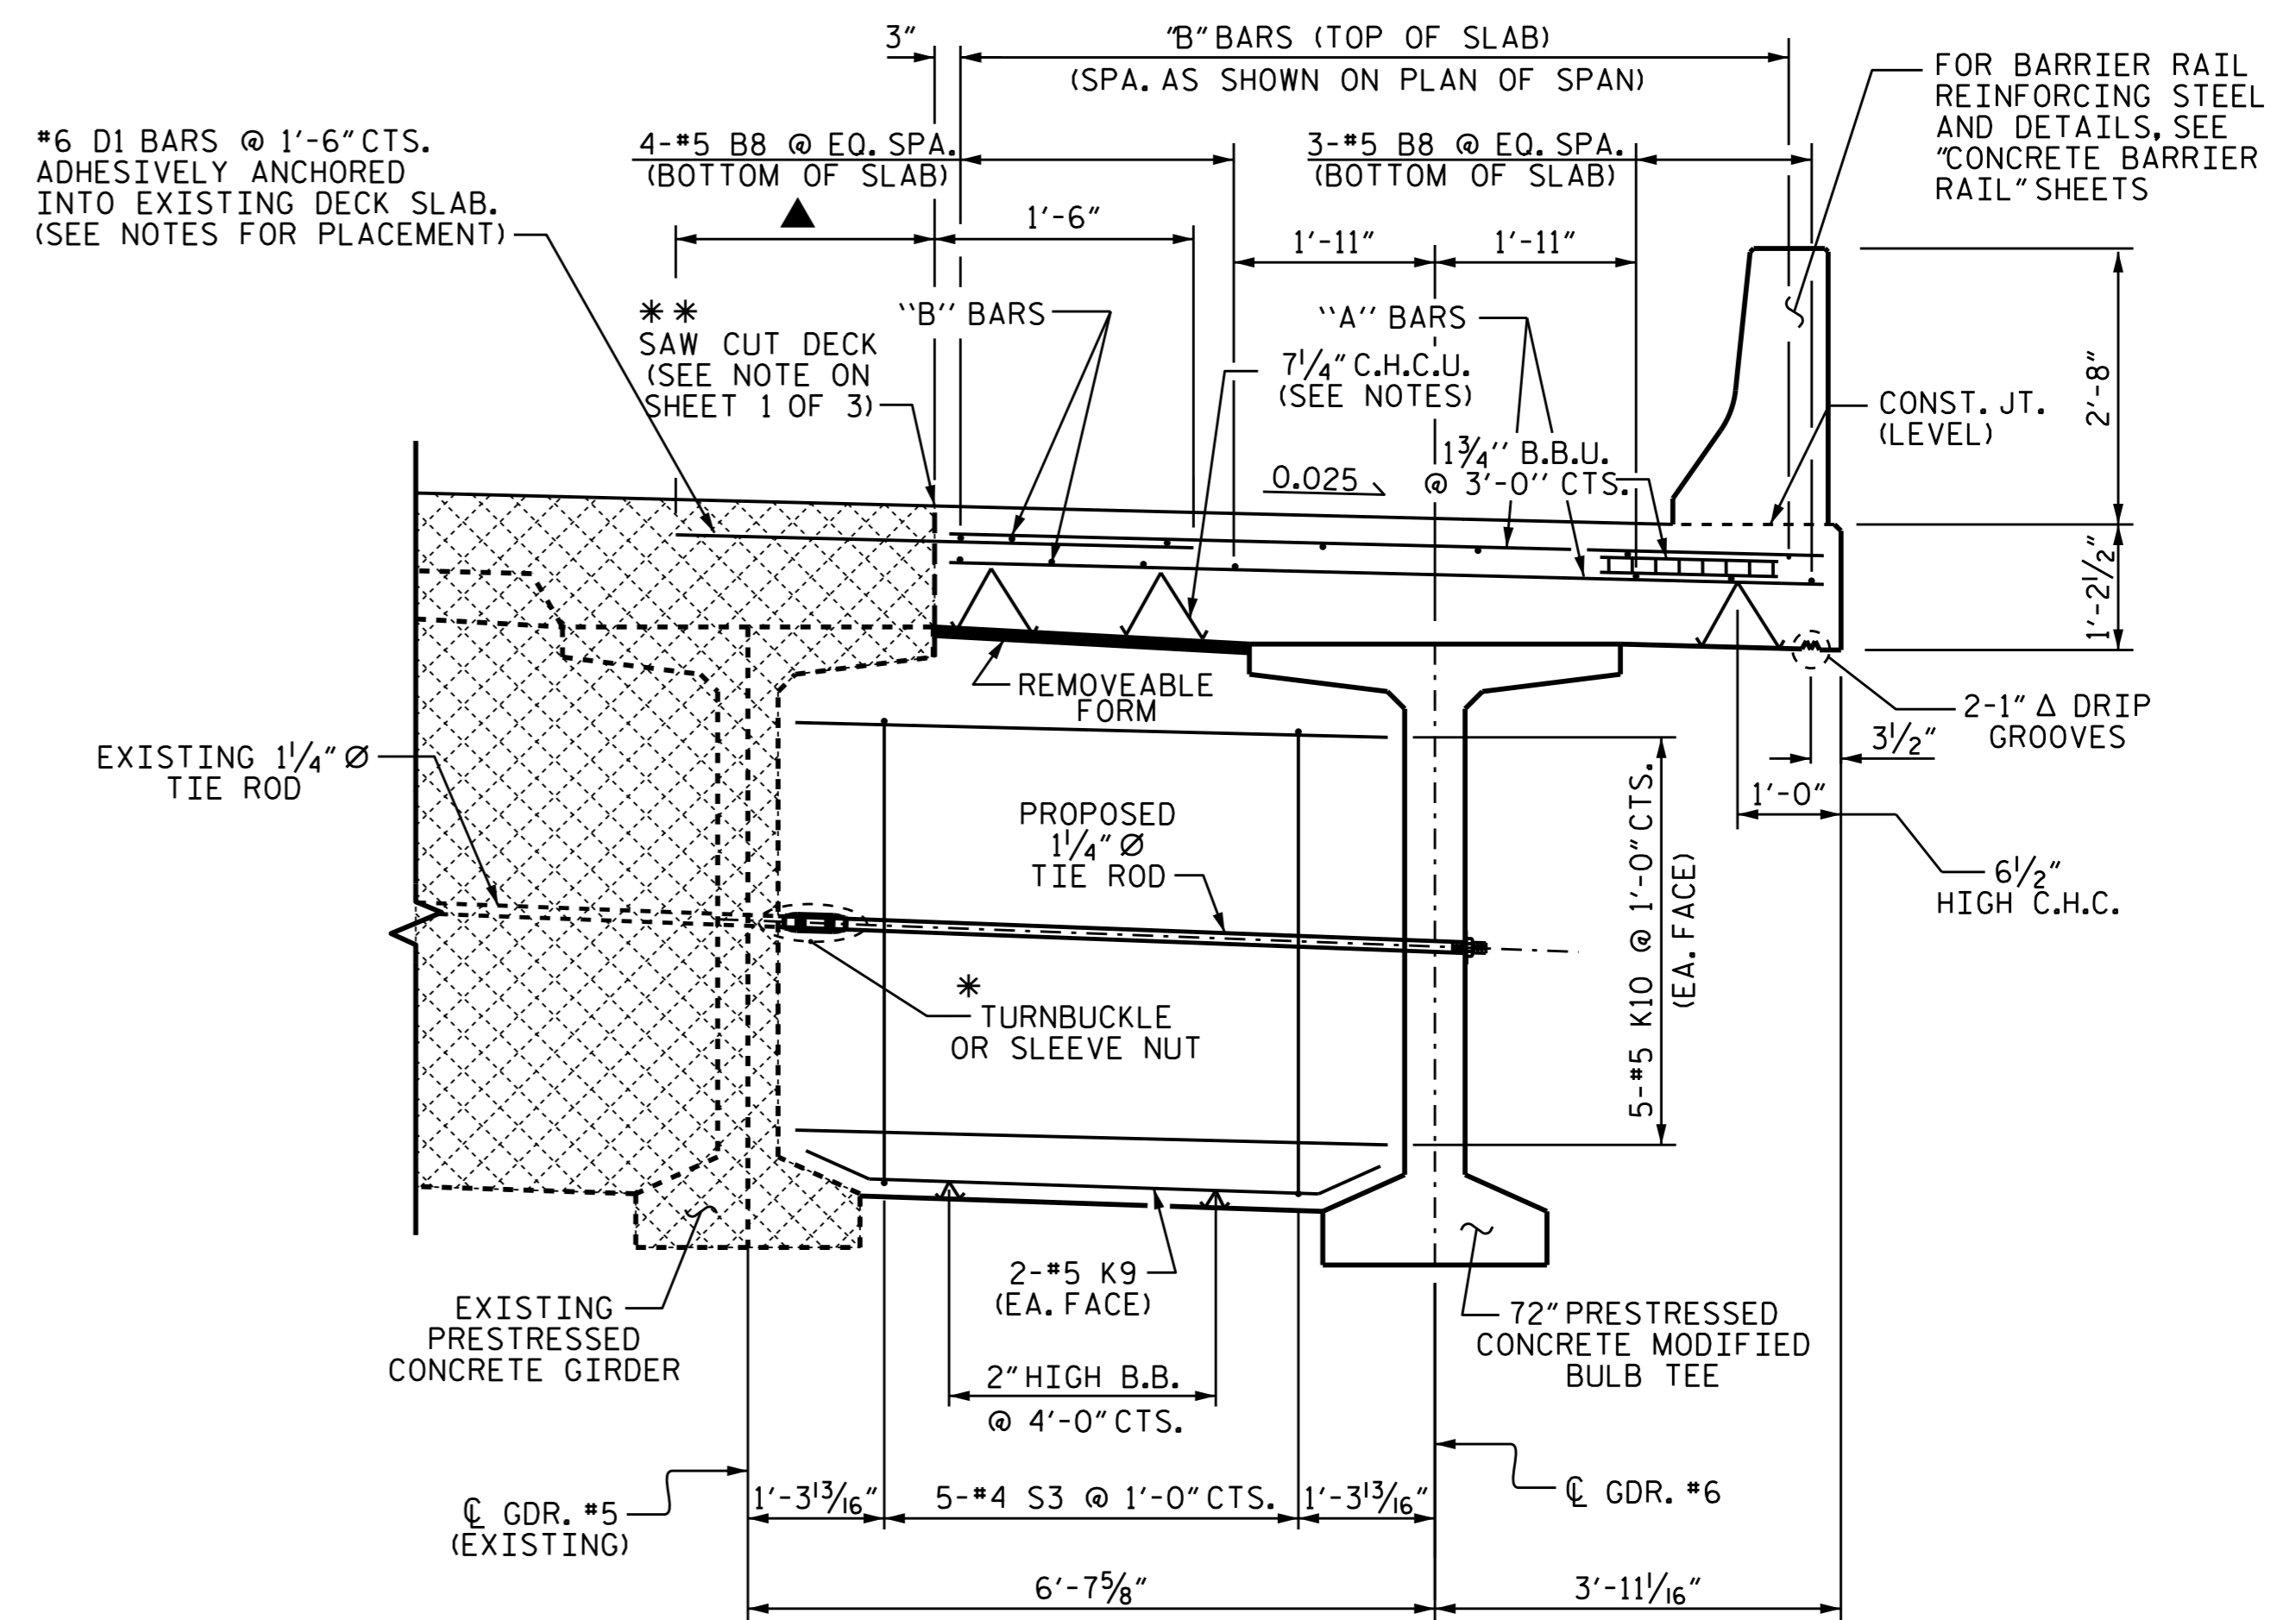


TYPICAL SECTION @ INTERMEDIATE DIAPHRAGM

* SEE "PRESTRESSED CONCRETE GIRDER CONTINUOUS FOR LIVE LOAD DETAILS" SHEET 3 OF 3

DRAWN BY : B.N.BARODAWALA DATE : 2-18-14
 CHECKED BY : NEIL RUFFIN DATE : 8-14-14
 DESIGN ENGINEER OF RECORD : K. P. SEDAII DATE : 10-31-14

26-MAR-2015 09:23
 R:\Structures\Final Plans\DocuSign_Setup\418.000_R-2514D.SMU.S18-00.dgn
 nruffin

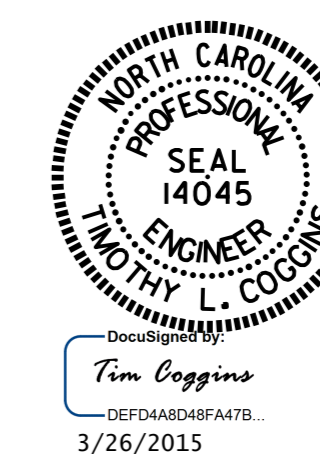

PROJECT NO. R-2514D
 JONES & CRAVEN COUNTY
 STATION: 625+23.28 -L-

SHEET 2 OF 3

REVISIONS						SHEET NO.	
NO.	BY:	DATE:	NO.	BY:	DATE:	S18-006	
1			3			TOTAL SHEETS	
2			4			39	

STR. #18