




PLAN OF RIGHT WING (W2)
(AT END BENT #1)

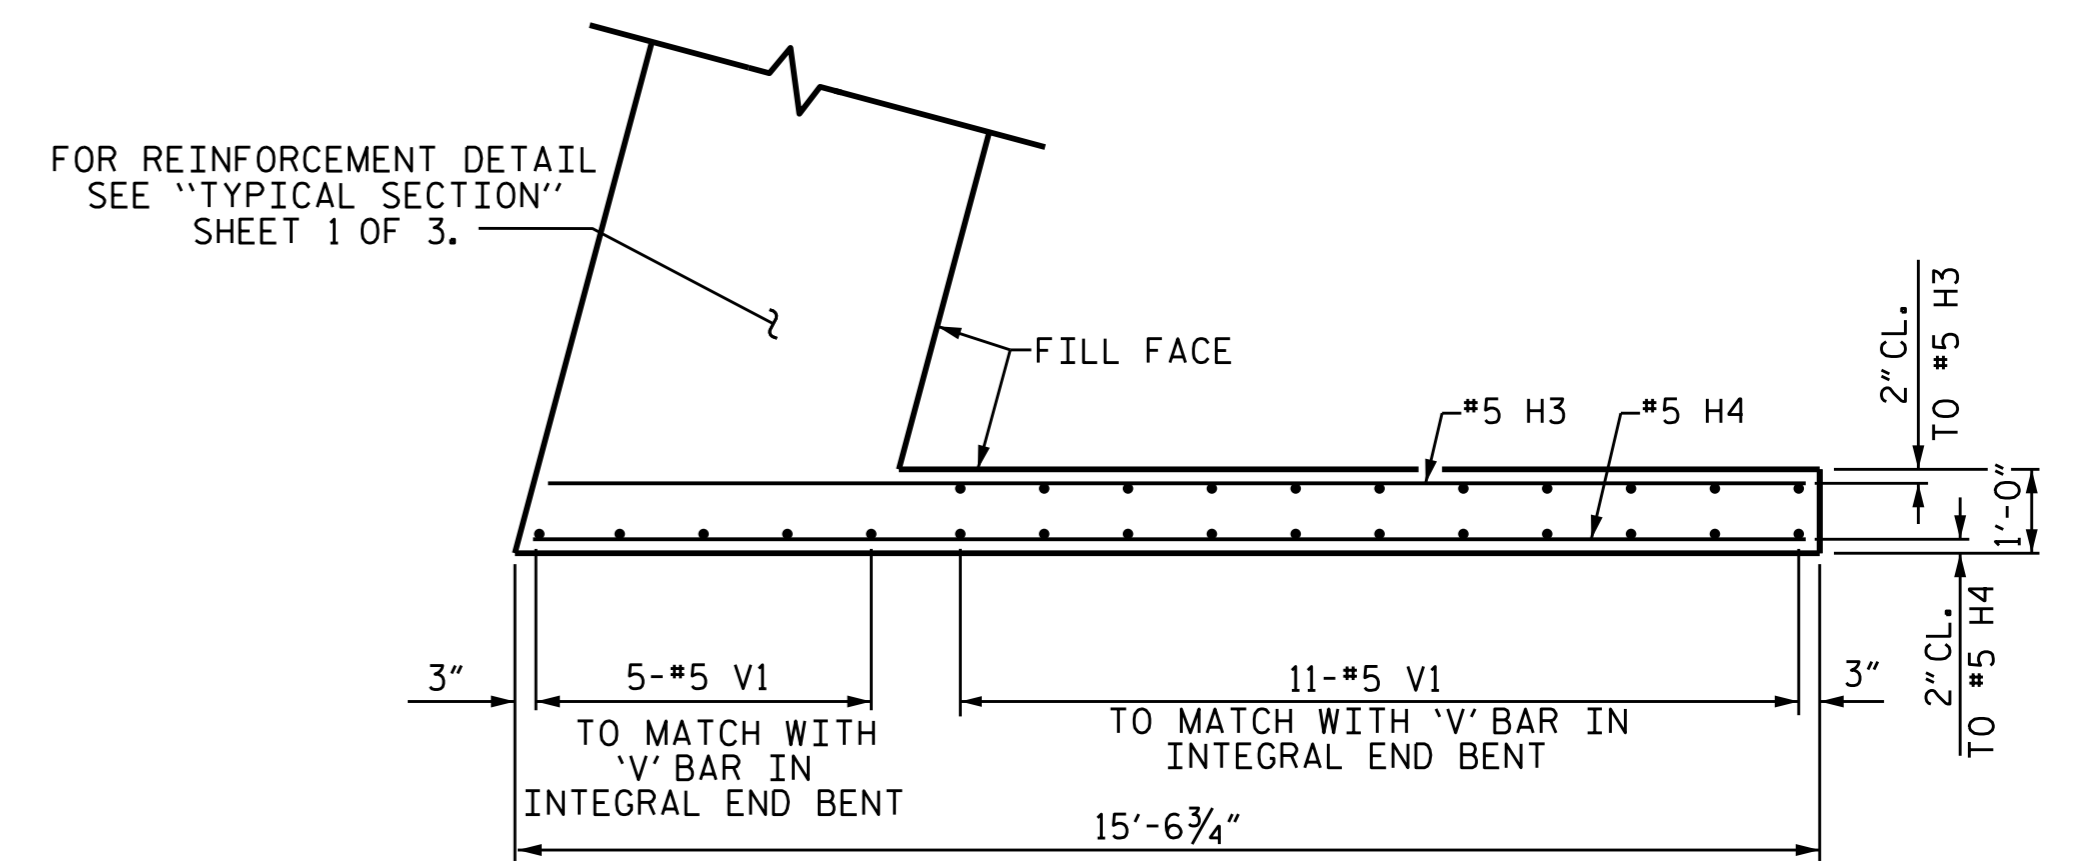


PLAN OF RIGHT WING (W2)
(AT END BENT #2)

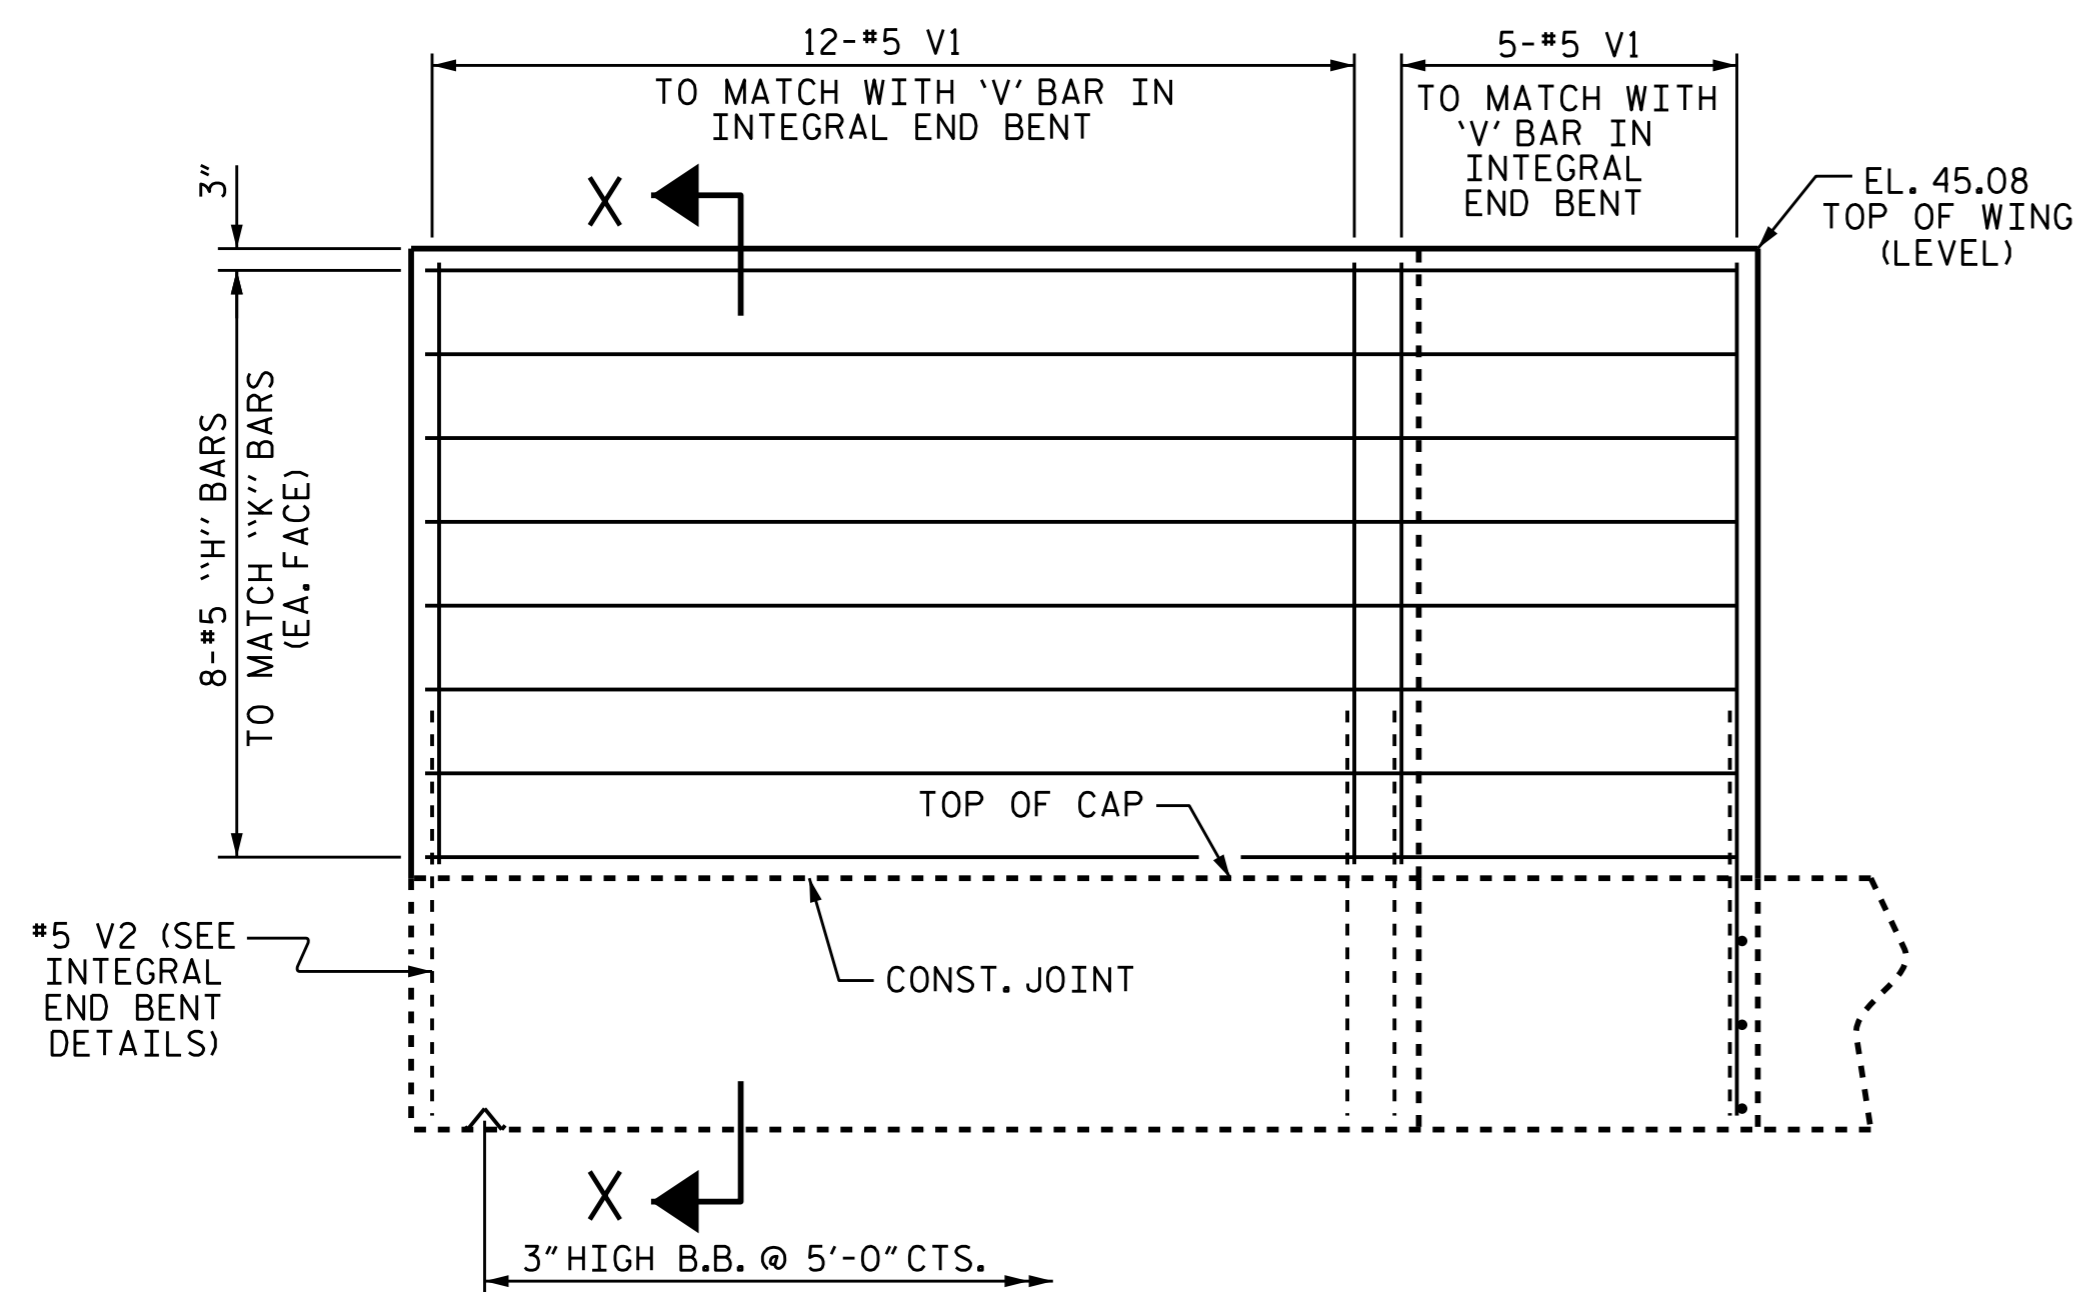


ELEVATION OF RIGHT WING (W2)
(AT END BENT #1)

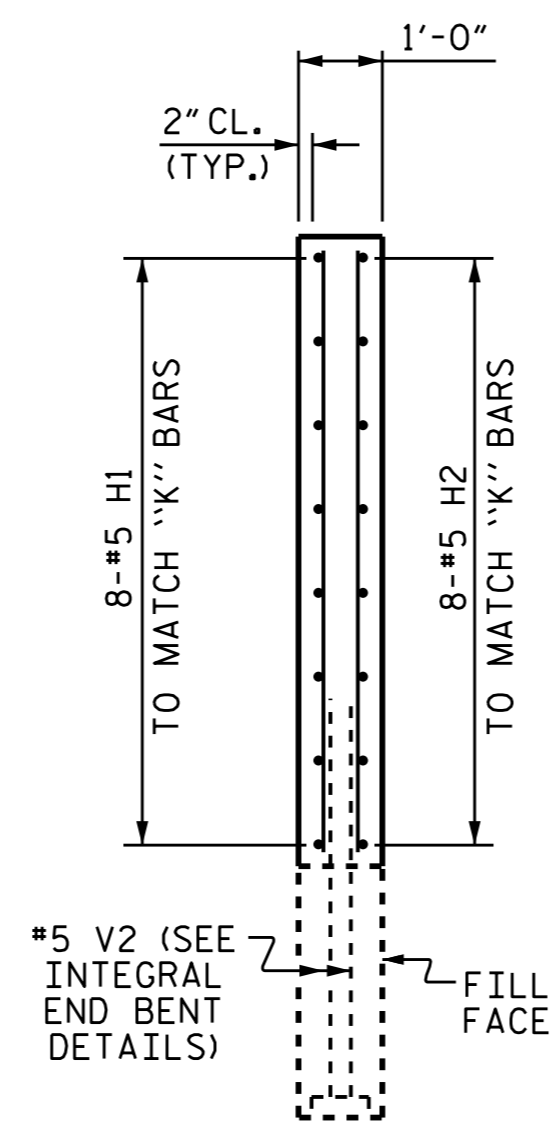

SECTION X-X

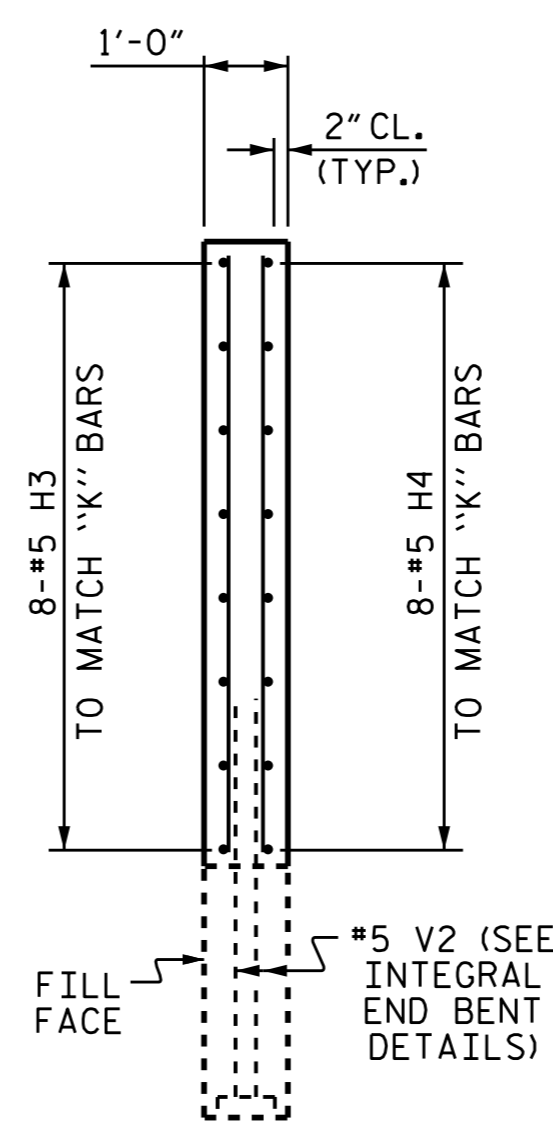

SECTION Y-Y

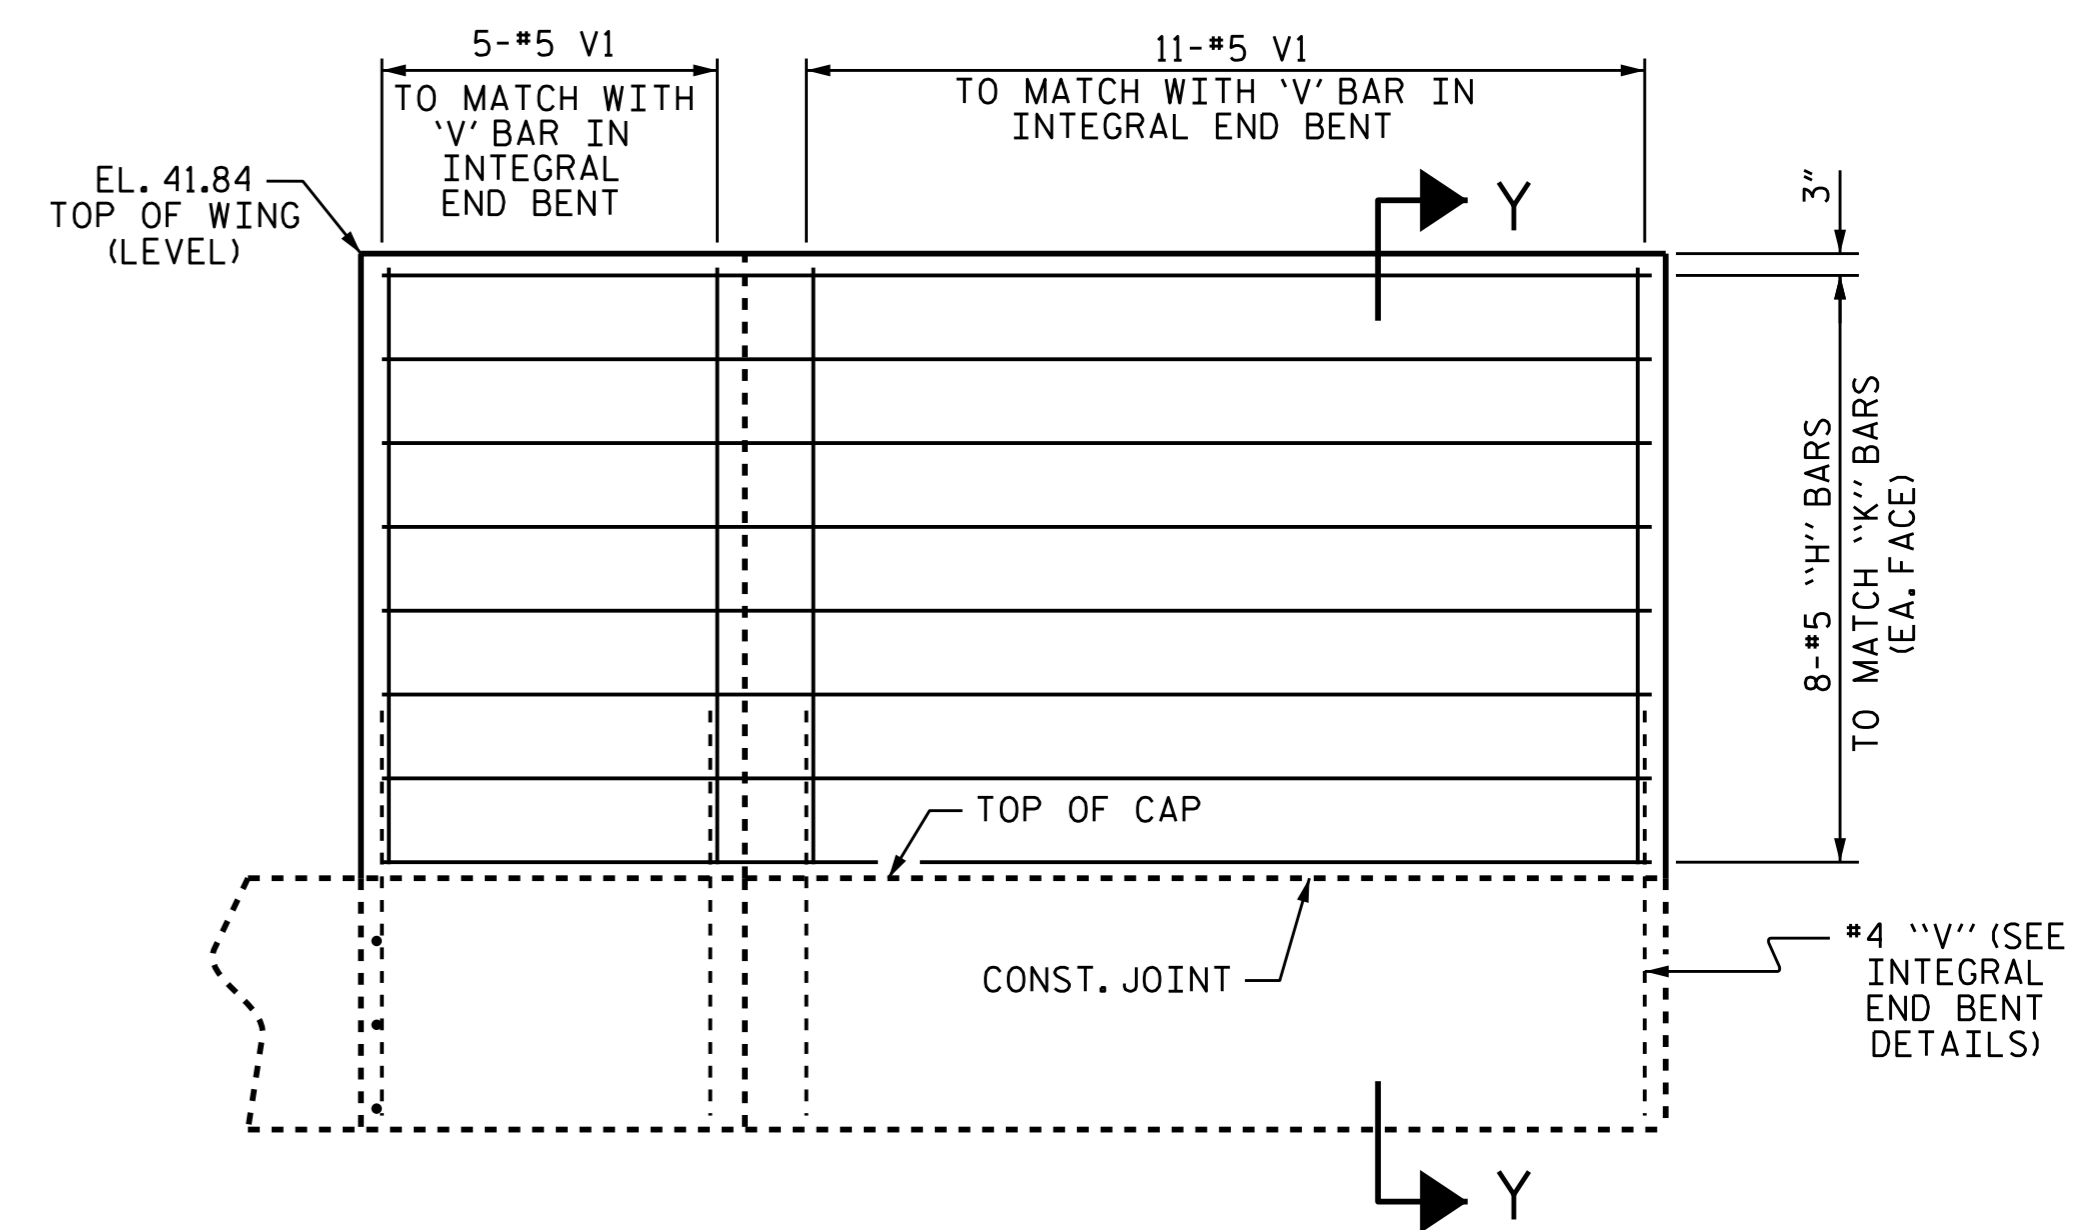

ELEVATION OF RIGHT WING (W2)
(AT END BENT #2)

PROJECT NO. R-2514D
JONES & CRAVEN COUNTY
 STATION: 625+23.28 -L-

SHEET 4 OF 4

| | | | | | |
|--|-----|-------|-----|-----|-----------------------|
| STATE OF NORTH CAROLINA DEPARTMENT OF TRANSPORTATION RALEIGH | | | | | |
| SUPERSTRUCTURE PLAN OF SPAN DETAILS | | | | | |
| REVISIONS | | | | | |
| NO. | BY: | DATE: | NO. | BY: | DATE: |
| 1 | | | 3 | | |
| 2 | | | 4 | | |
| SHEET NO. S18-011 | | | | | TOTAL SHEETS 39 |



DocuSign by:
 Tim Vogtina
 3/26/2015

DRAWN BY: B.N.BARODAWALA DATE: 10-31-14
 CHECKED BY: NEIL RUFFIN DATE: 10-31-14
 DESIGN ENGINEER OF RECORD: K.P. SEDA DATE: 10-31-14