



EXTERIOR WALL INTERIOR WALL

CULVERT SECTION NORMAL TO ROADWAY

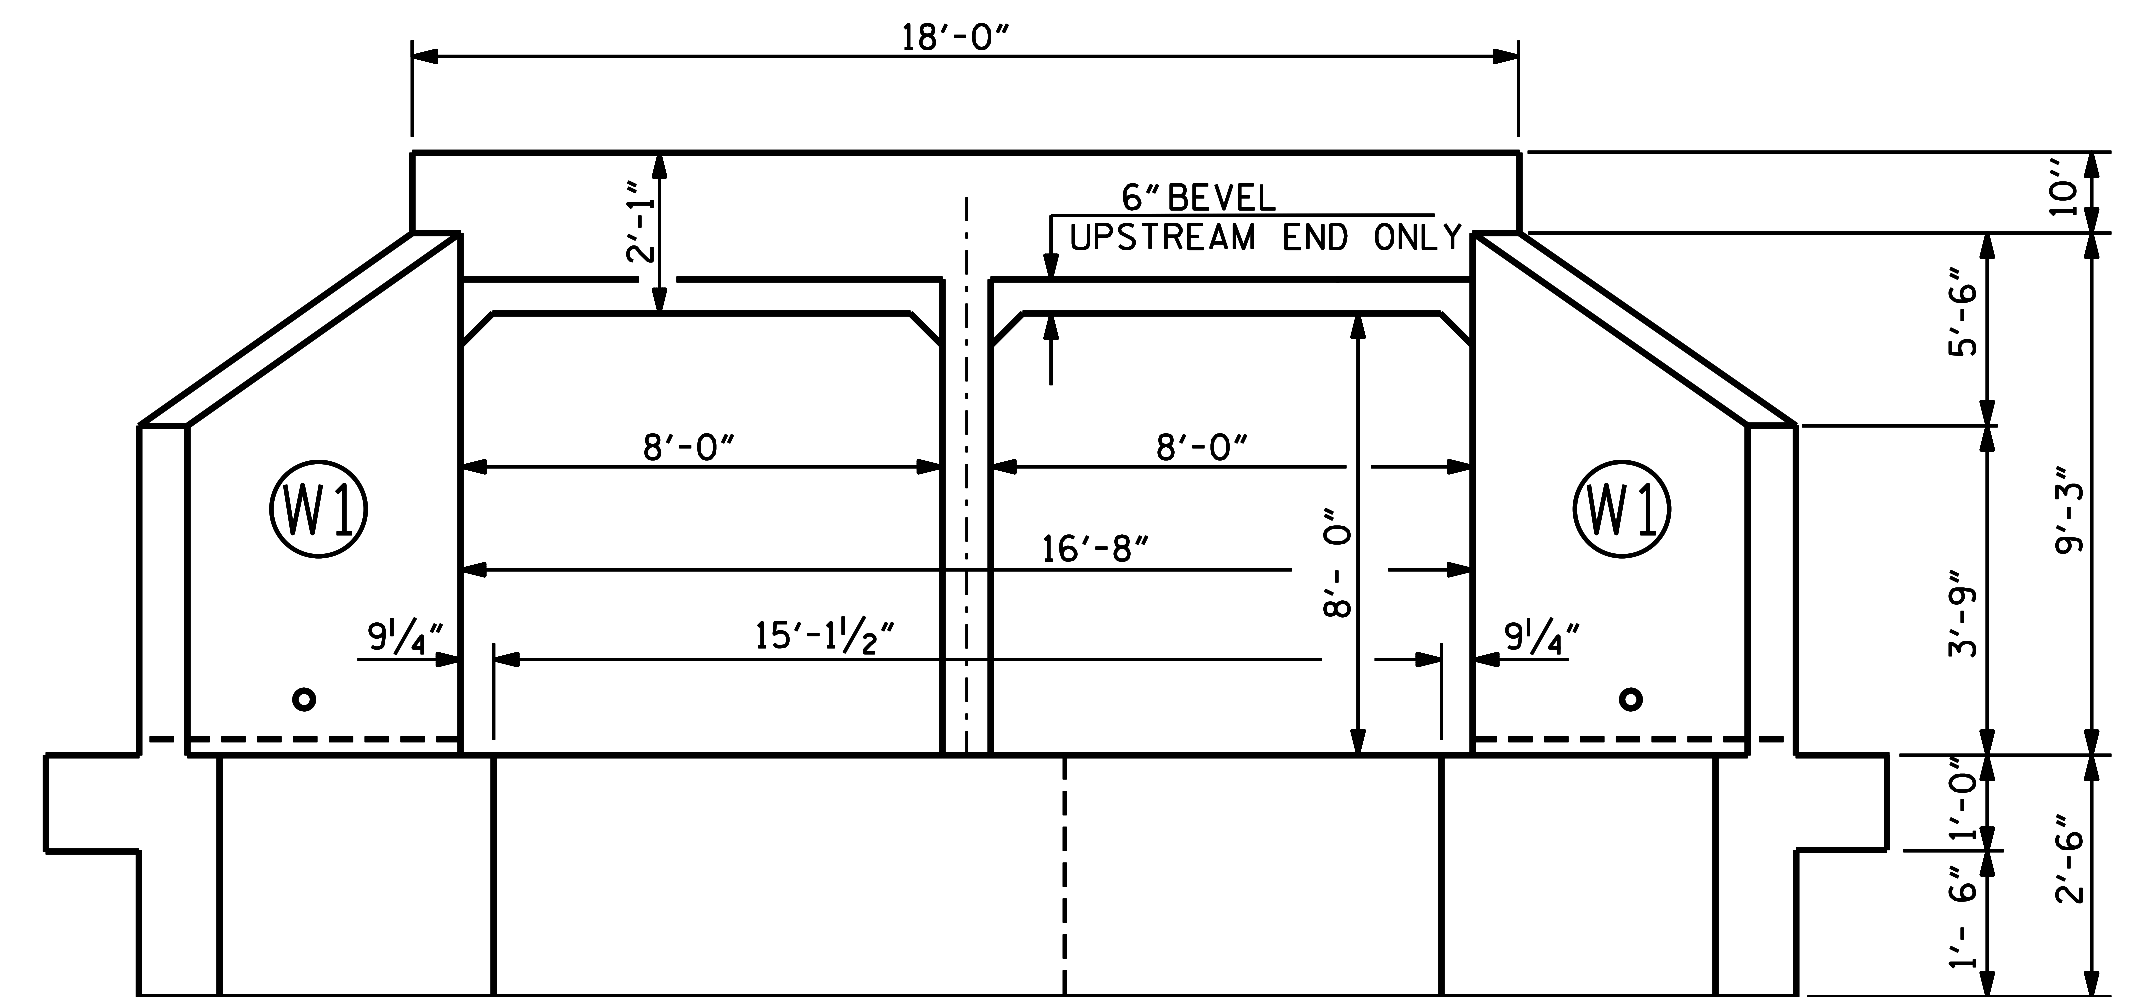

END ELEVATION

SILL DETAILS NOT SHOWN FOR CLARITY.
 SEE "CULVERT SILL DETAILS", SHEET 7 OF 8.

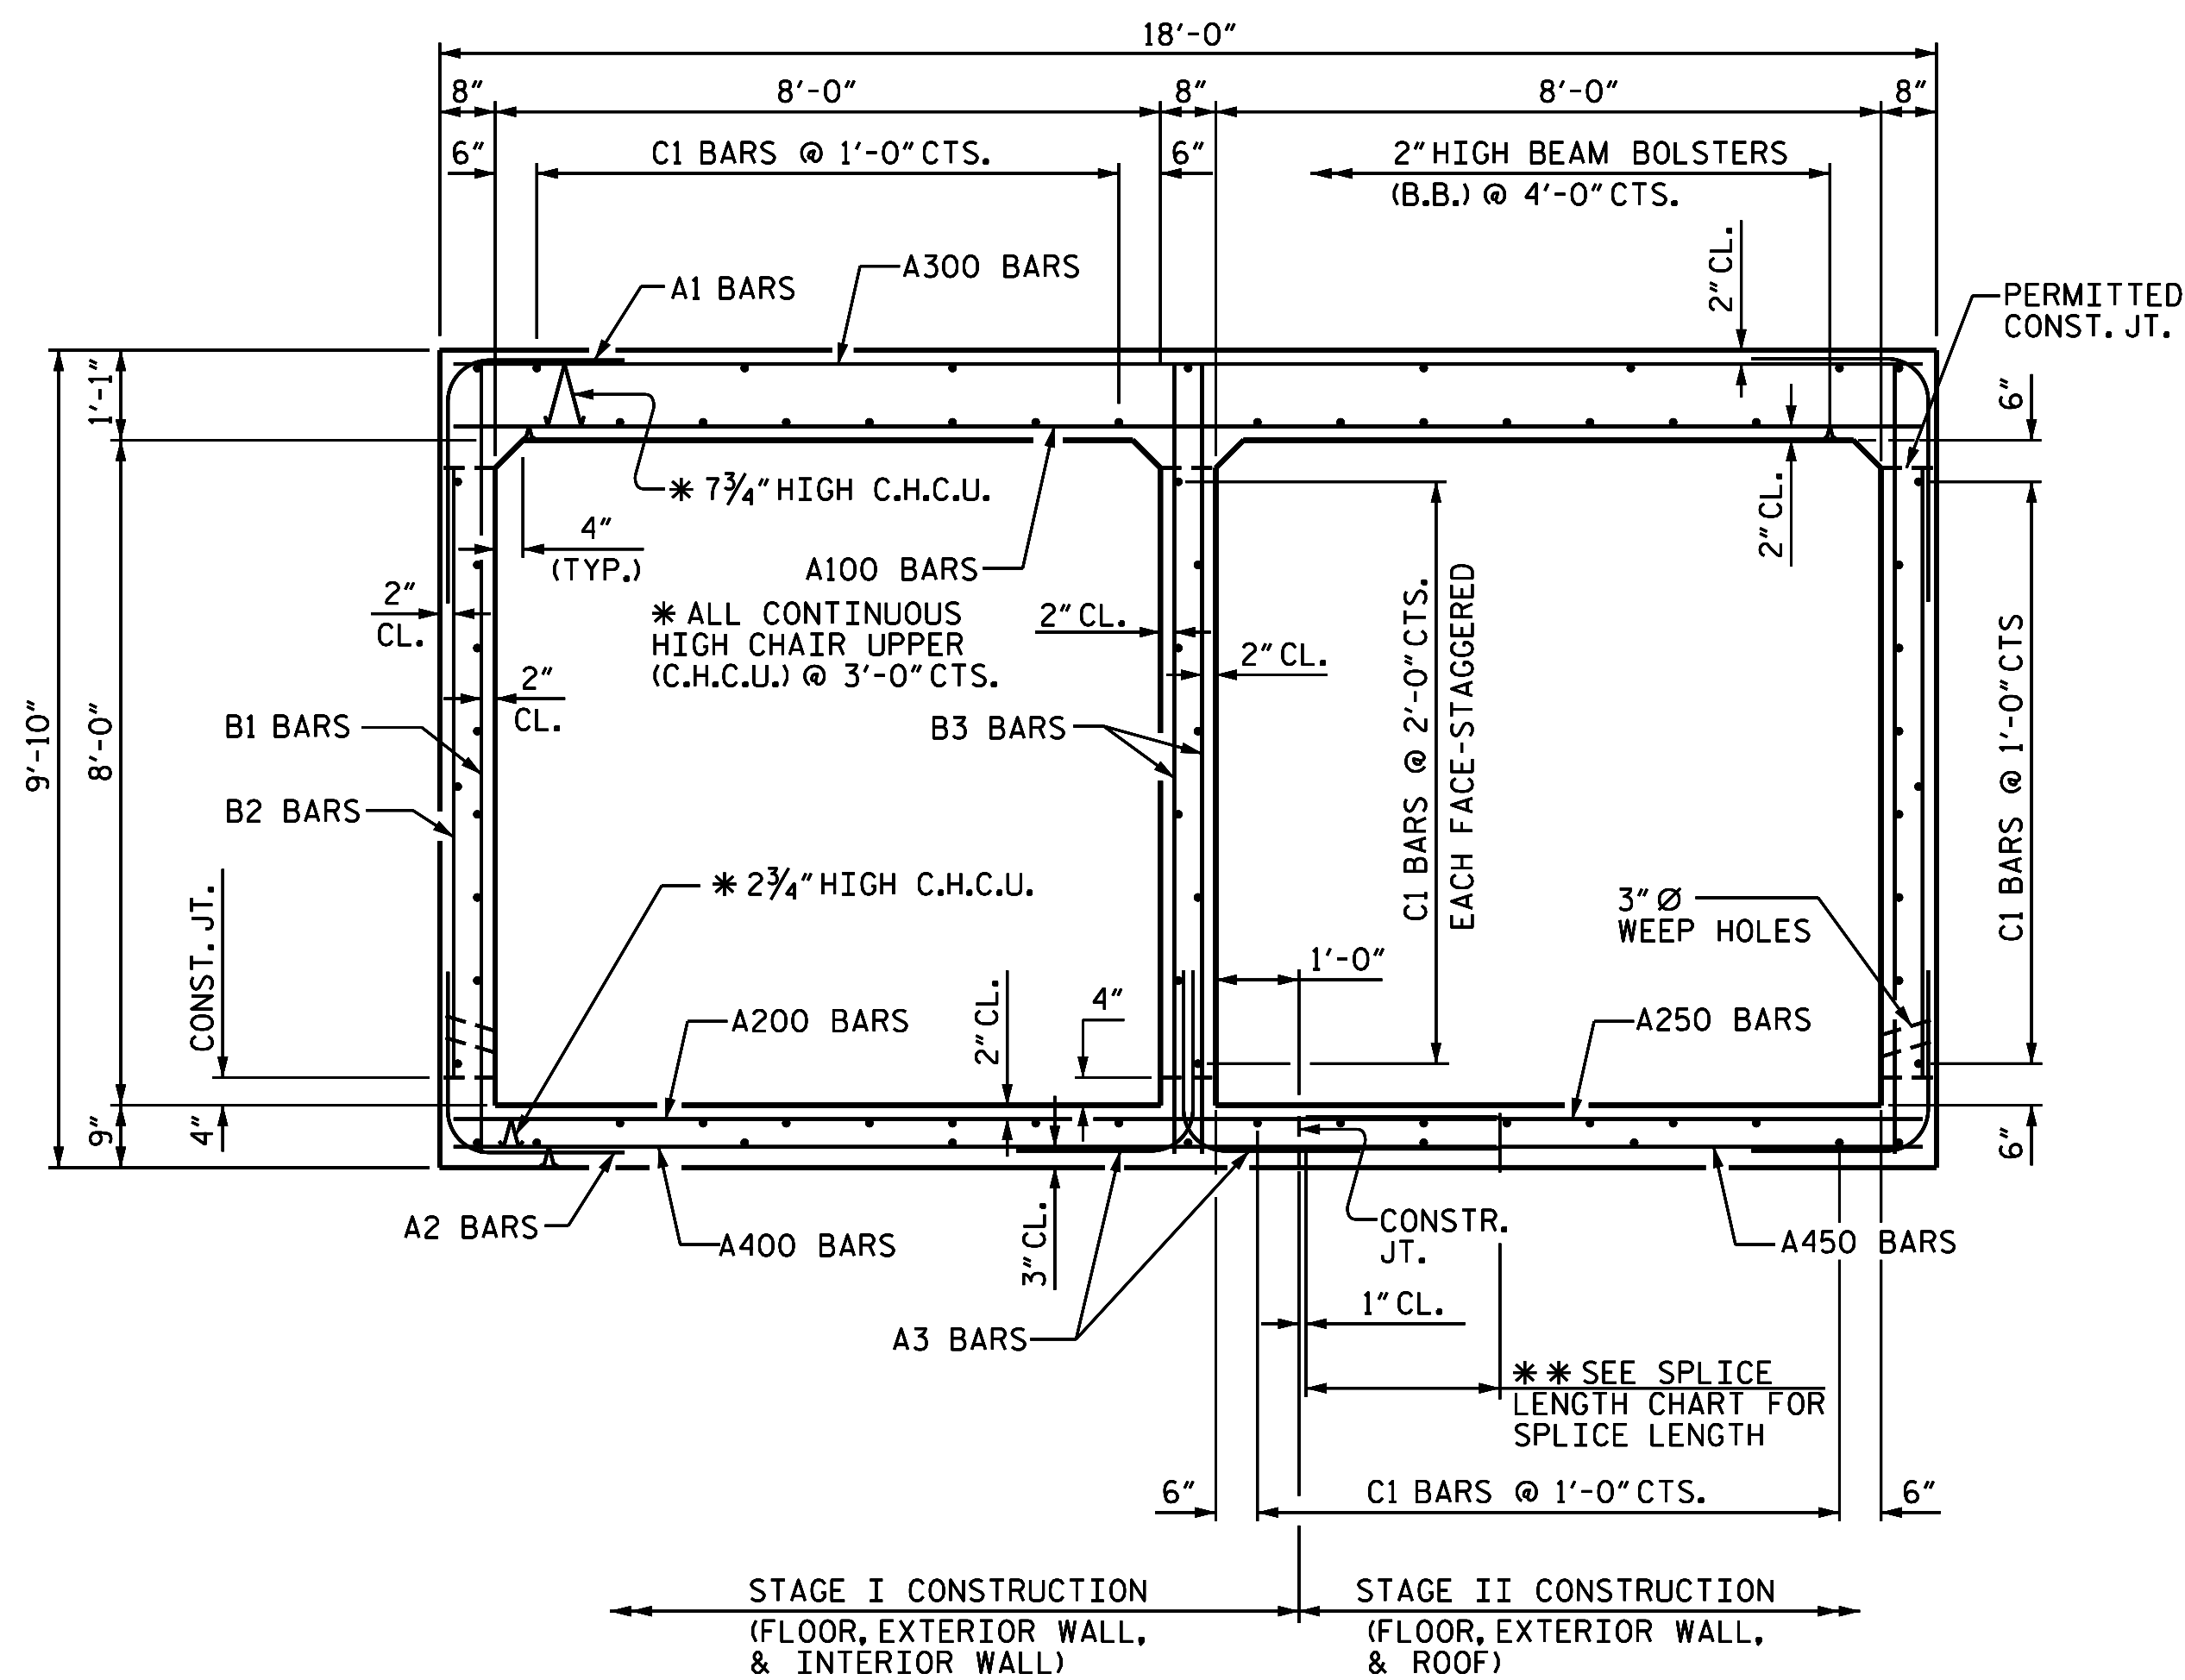


RIGHT ANGLE SECTION OF BARREL

LOOKING DOWNSTREAM
 THERE ARE 72 "C" BARS IN SECTION OF BARREL.

PROJECT NO. R-2514D
 JONES & CRAVEN COUNTY
 STATION: 20+75.75 -DRV3-
 SHEET 3 OF 8

STATE OF NORTH CAROLINA
 DEPARTMENT OF TRANSPORTATION
 RALEIGH
**DOUBLE 8 FT. X 8 FT.
 CONCRETE BOX CULVERT**
 92° SKEW

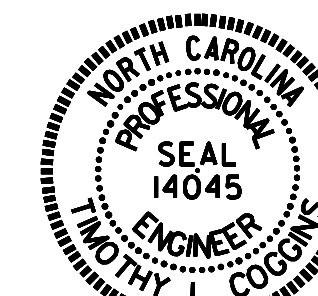

ASSEMBLED BY : M.D. PISO DATE : 01-12-15
 CHECKED BY : N. RUFFIN DATE : 01-12-15
 DESIGN ENGINEER OF RECORD : G. KOUCHEKI DATE : 02-10-15

REVISIONS						SHEET NO.	
NO.	BY:	DATE:	NO.	BY:	DATE:	C19-003	
1			3			TOTAL	8
2			4			SHEETS	8