



RSS WITH SELECT MATERIAL THAT DOES NOT MEET ARTICLE 1019-2 OF THE STANDARD SPECIFICATIONS
 **SEE TABLES ON SHEET 2 AND GEOGRID PLACEMENT DETAILS.

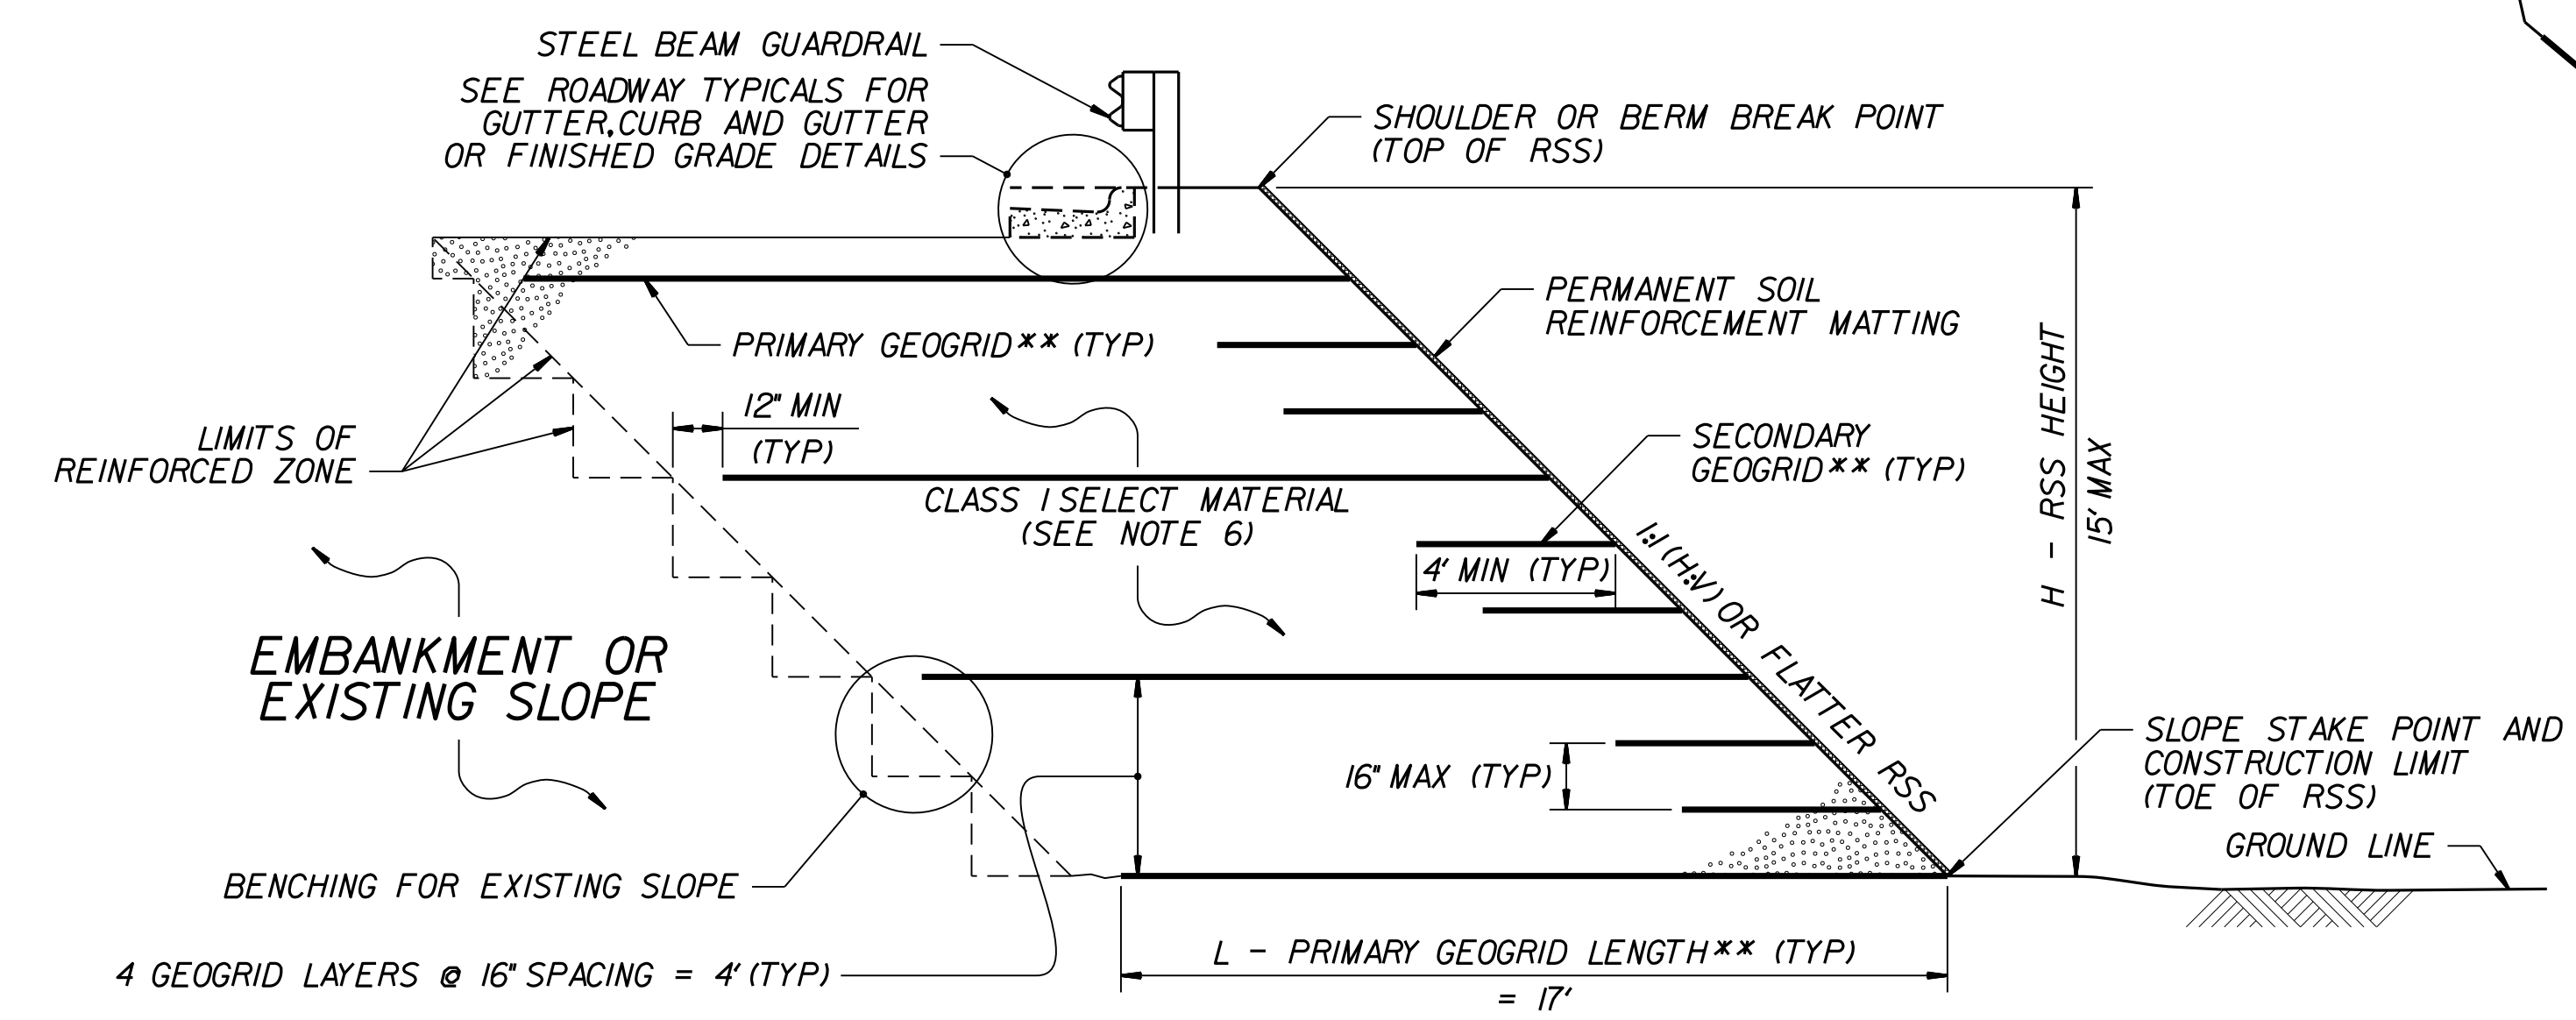

RSS WITH SELECT MATERIAL THAT MEETS ARTICLE 1019-2 OF THE STANDARD SPECIFICATIONS
 **SEE TABLES ON SHEET 2 AND GEOGRID PLACEMENT DETAILS.

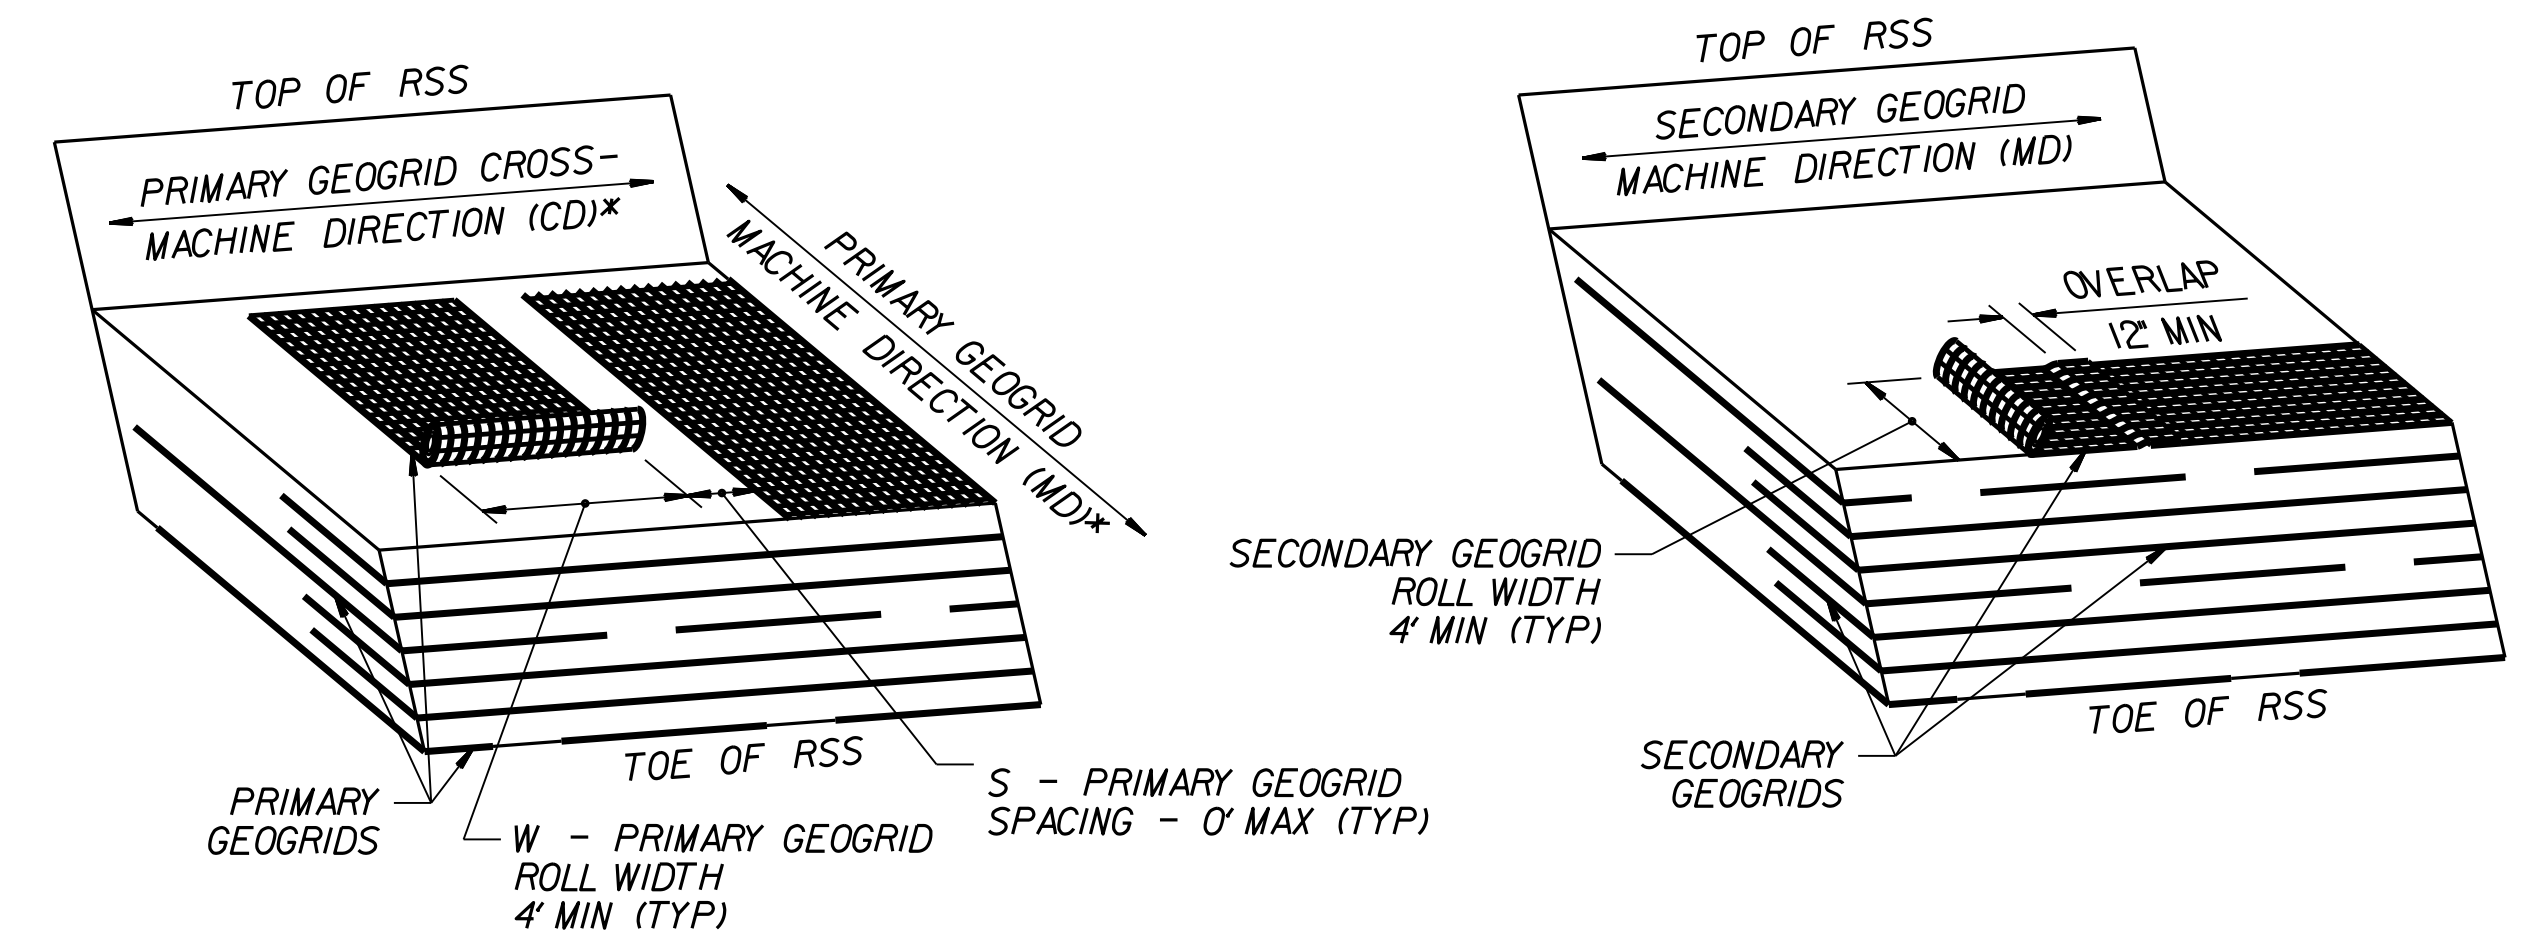

GEOGRID PLACEMENT DETAILS
 (100 % COVERAGE)
 *SEE NOTES 8 AND 9 ON SHEET 2.



NORTH CAROLINA
 DEPARTMENT OF TRANSPORTATION
 DIVISION OF HIGHWAYS

 GEOTECHNICAL
 ENGINEERING UNIT

STANDARD
 REINFORCED SOIL SLOPE (RSS)
 SHEET 1 OF 2

 DATE: 11-19-13