

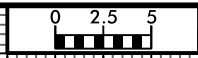


8/23/99

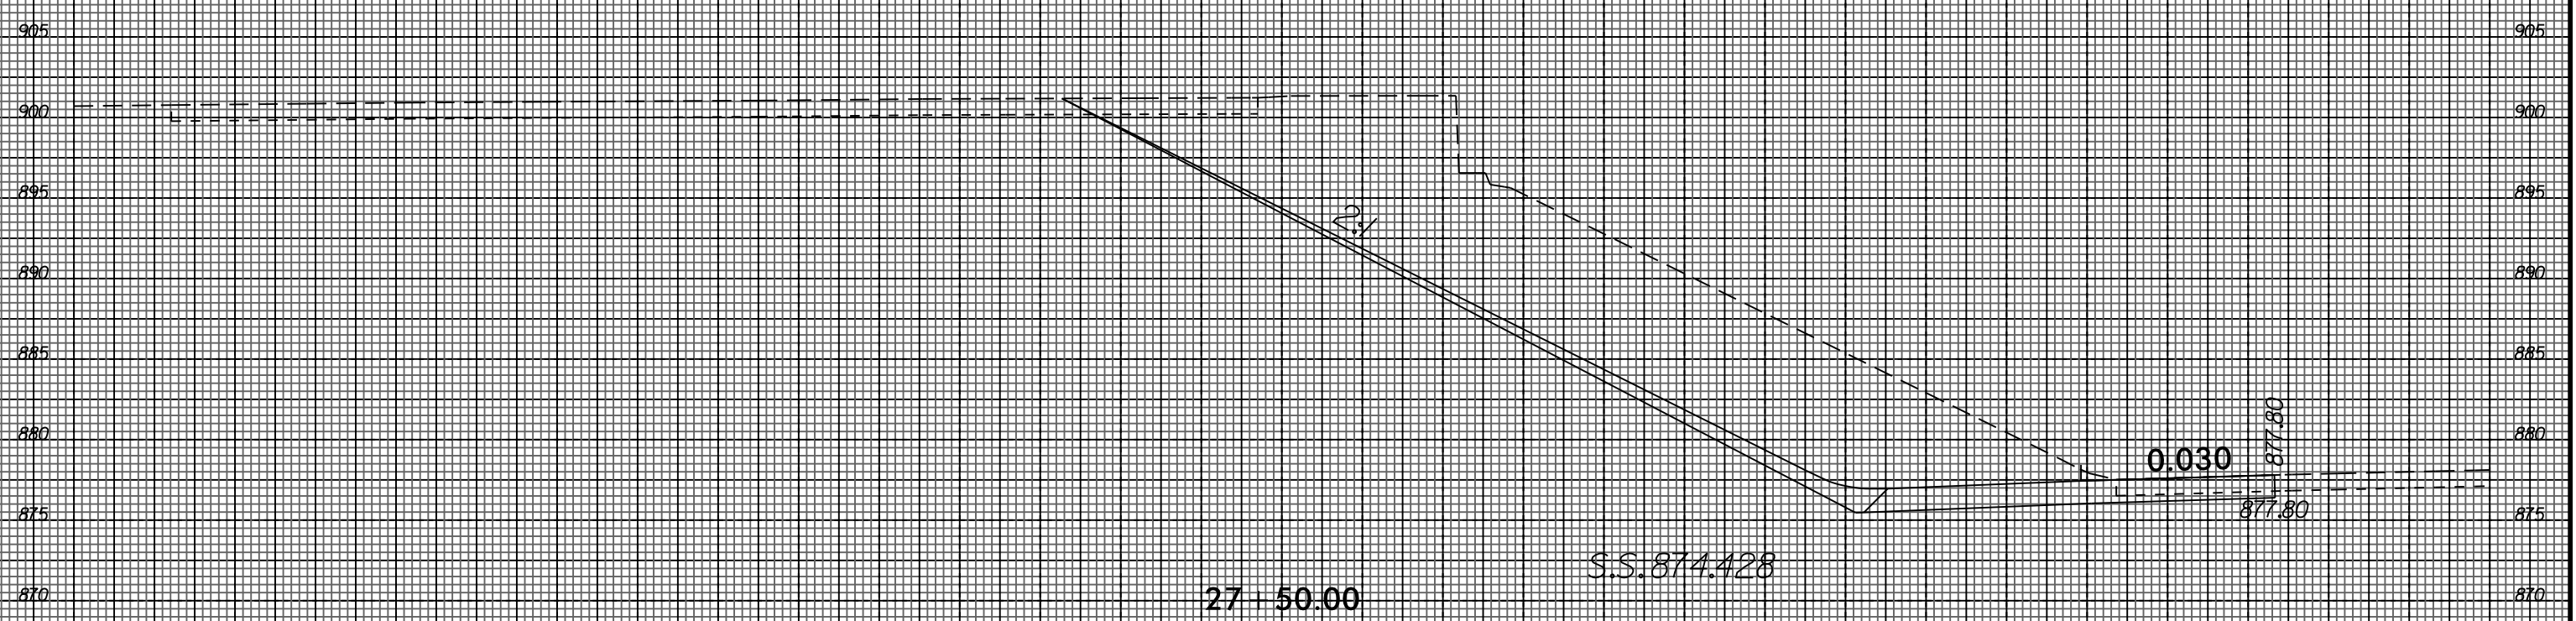

PROJ. REFERENCE NO.	SHEET NO.
U-2524BC	X-8

195 190 185 

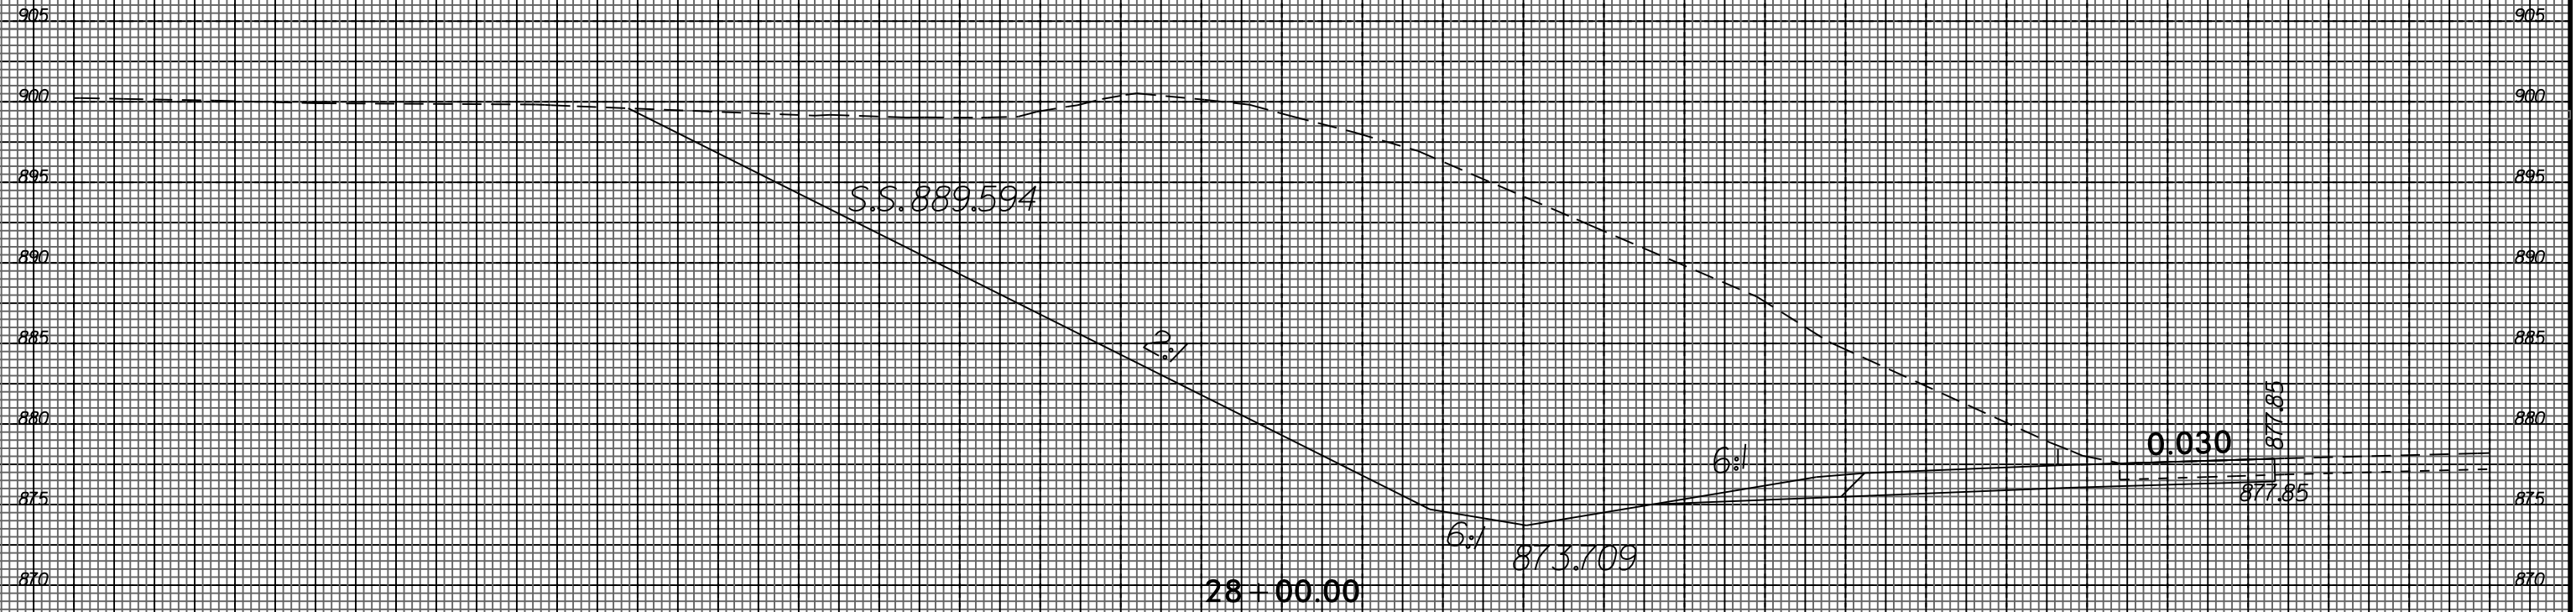

195 190 185 

I:\MAR-2015-09-28  
 U-2524BC\U-2524BC-  
 \$\$\$USERNAME\$\$\$