



8/23/99

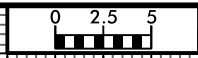

PROJ. REFERENCE NO.	SHEET NO.
U-2524BC	X-19

195 190 185 

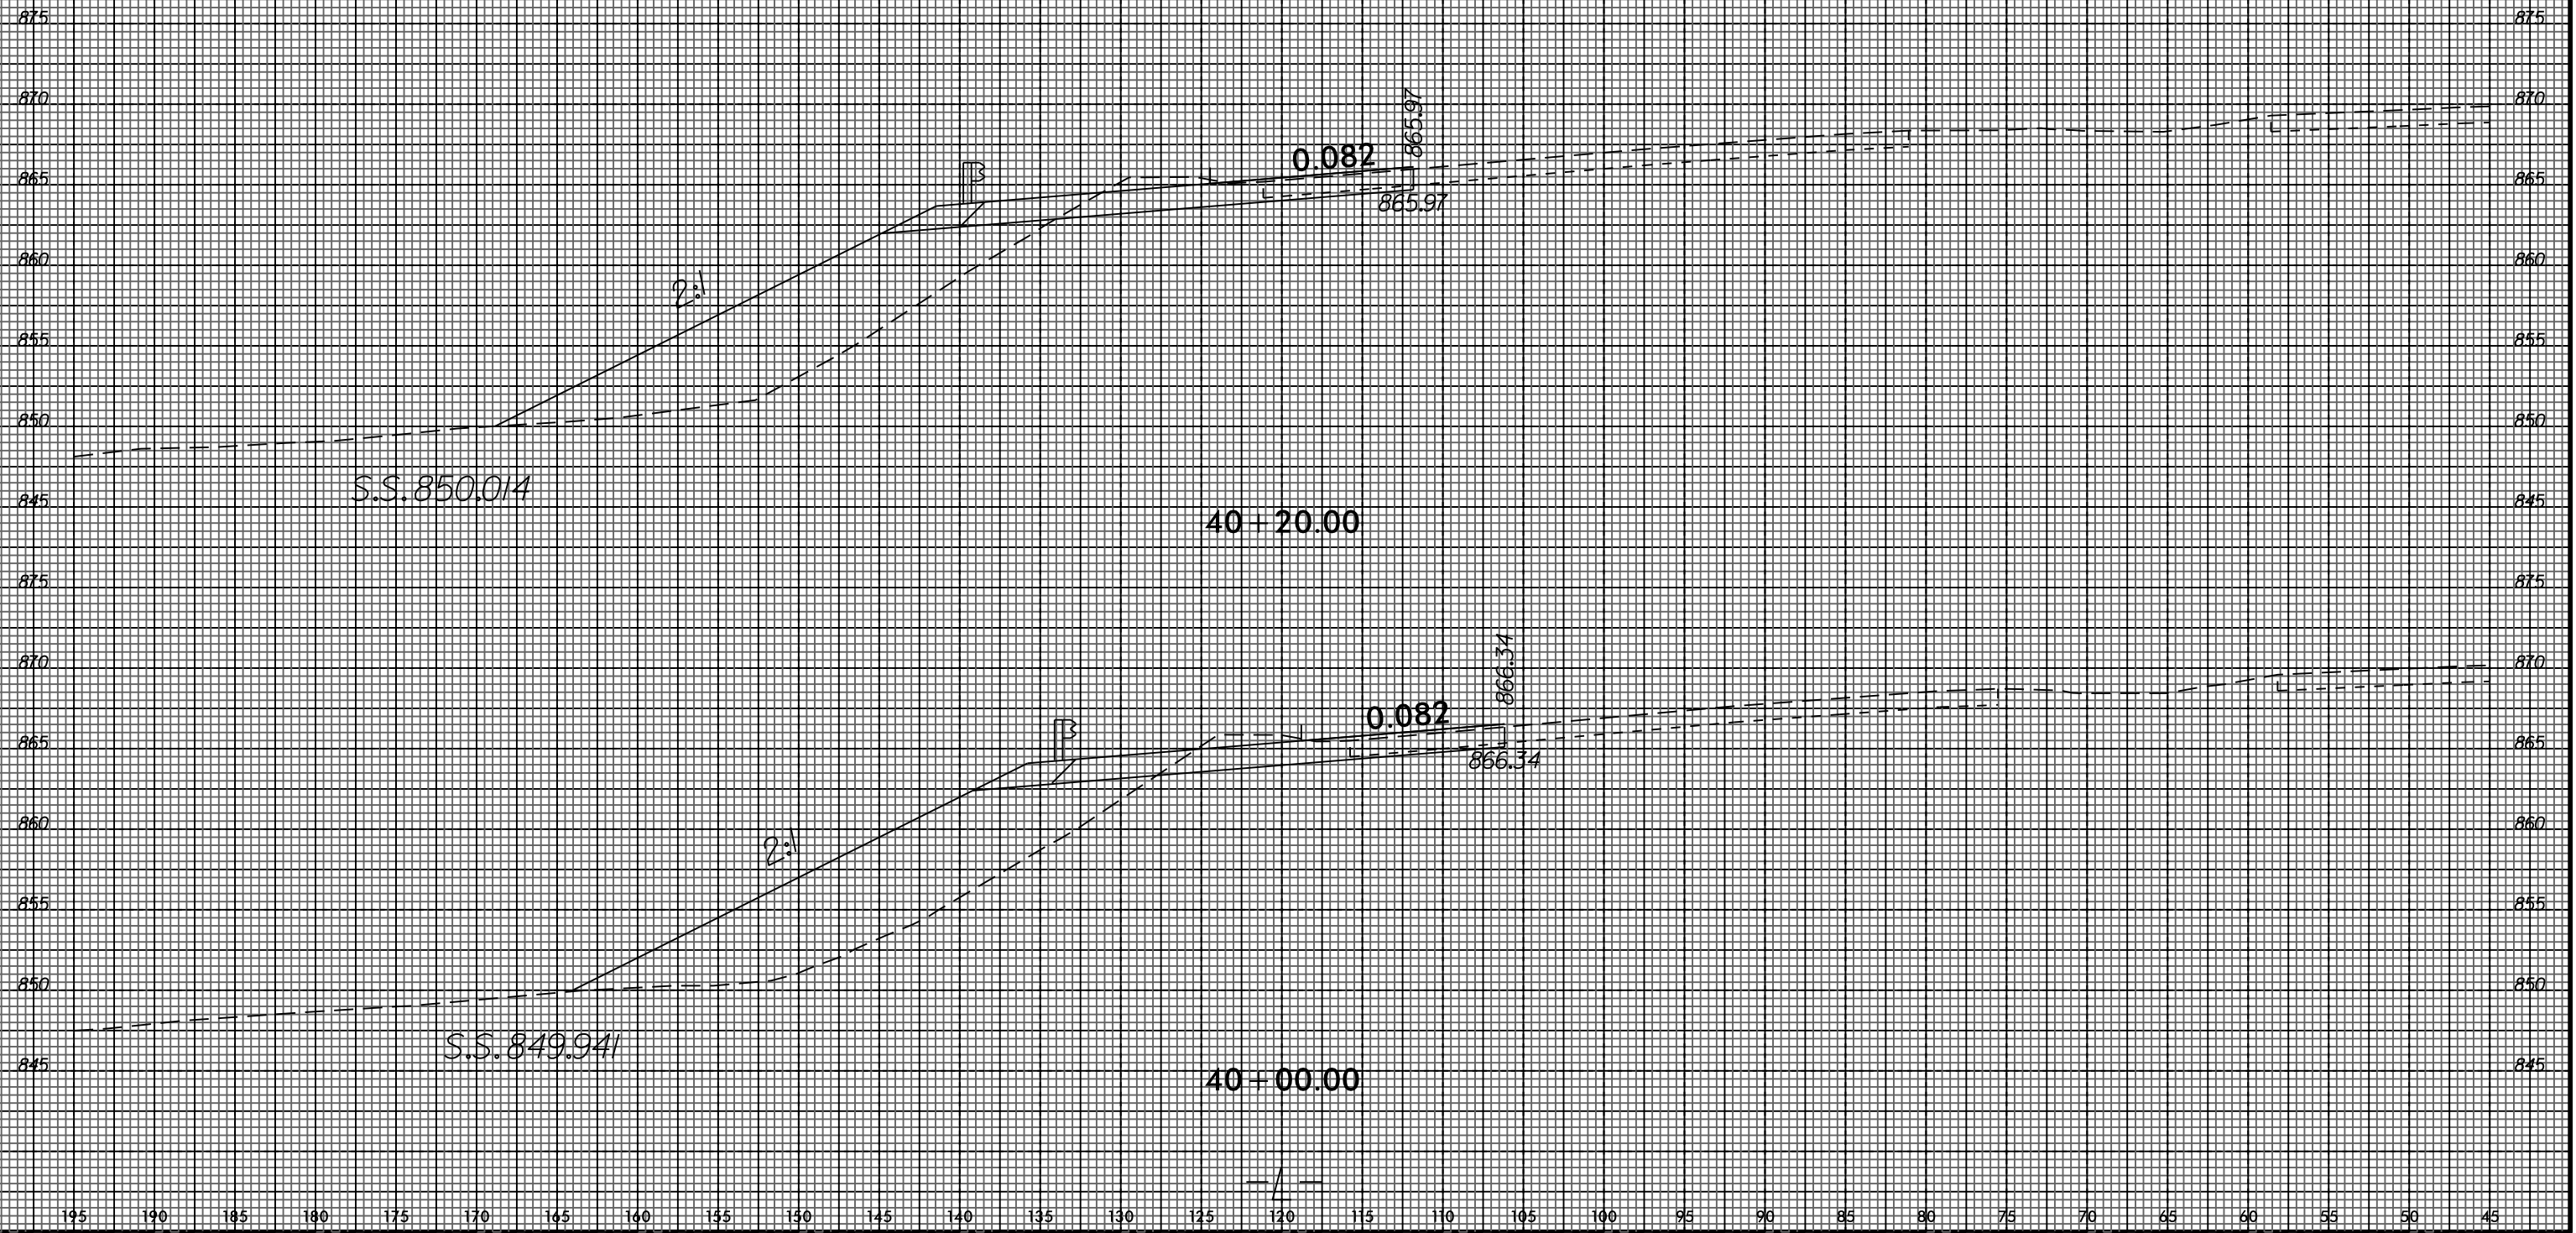

I:\MAR\_2015\_09\_23  
 U-2524BC.X-19  
 \$\$\$USERNAME\$\$\$

195 190 185 