



8/23/99

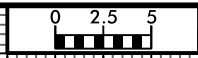

PROJ. REFERENCE NO. U-2524BC	SHEET NO. X-24
---------------------------------	-------------------

145 140 135 130 125 120 115 110 105 100 95 90 85 80 75 70 65 60 55 50 45 40 35 30 25 20 15 10 5 0 5

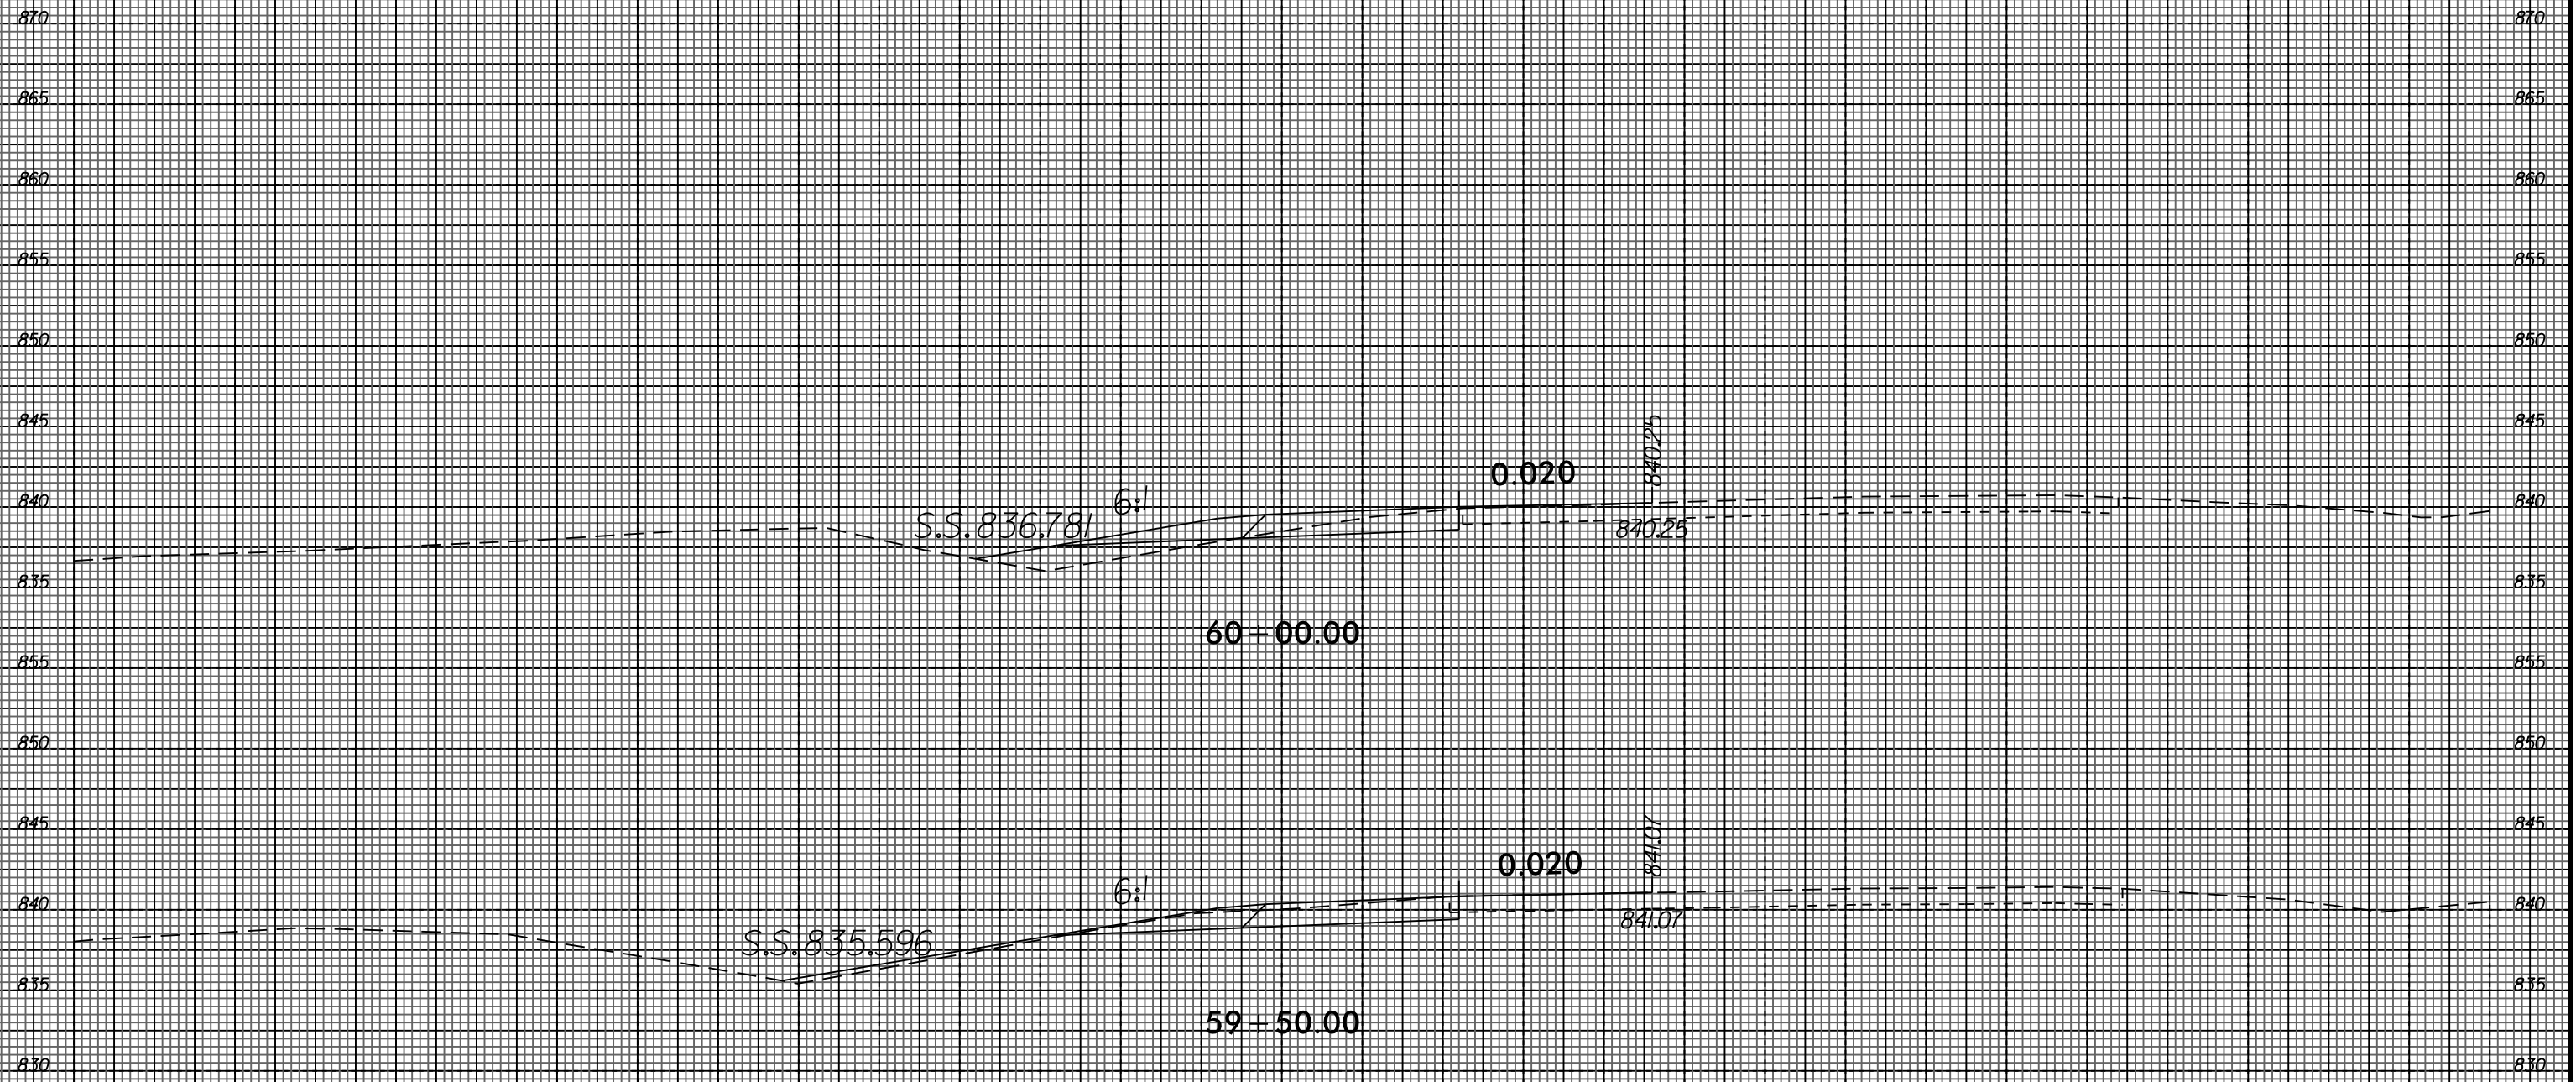

I:\MAR-2015-09-28
 U-2524BC
 \$\$\$USERNAME\$\$\$

145 140 135 130 125 120 115 110 105 100 95 90 85 80 75 70 65 60 55 50 45 40 35 30 25 20 15 10 5 0 5