



8/23/99

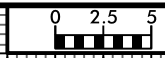

PROJ. REFERENCE NO.	SHEET NO.
U-2524BC	X-26

145 140 135 130 125 120 115 110 105 100 95 90 85 80 75 70 65 60 55 50 45 40 35 30 25 20 15 10 5 0 5

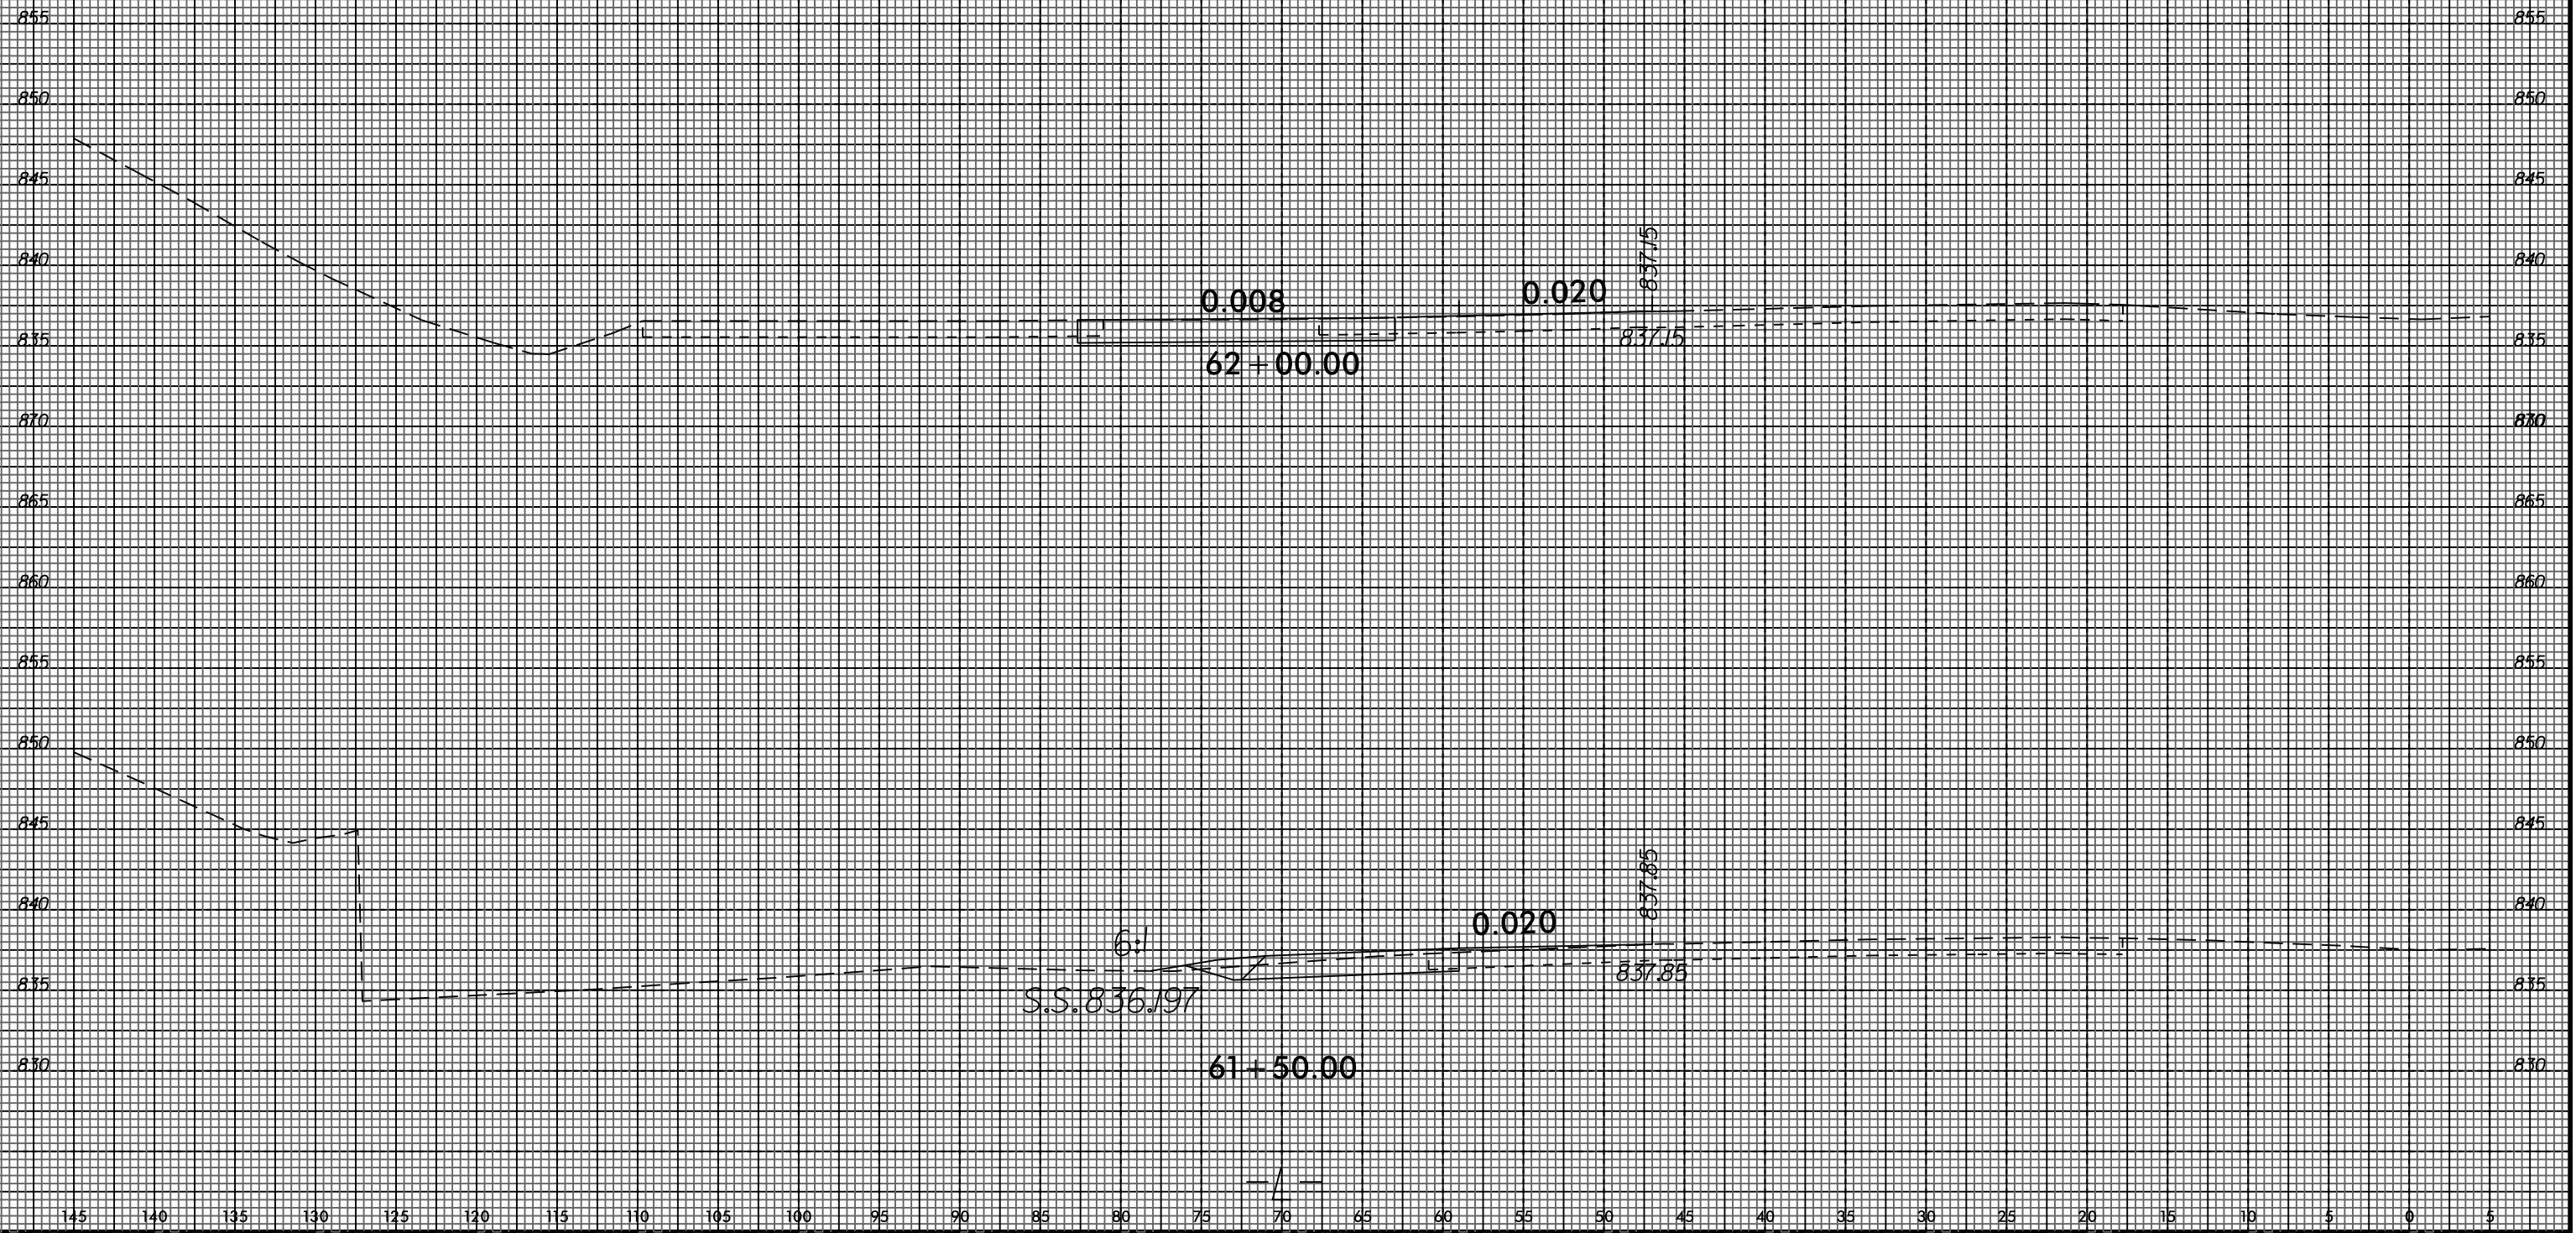

I:\MAR-2015-09-23
 U-2524BC\U-2524BC.XSC\U-2524BC-RDY.XPL.L-5700-6250.DGN
 \$\$\$USERNAME\$\$\$

145 140 135 130 125 120 115 110 105 100 95 90 85 80 75 70 65 60 55 50 45 40 35 30 25 20 15 10 5 0 5