



8/23/99

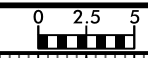

PROJ. REFERENCE NO.	SHEET NO.
U-2524BC	X-30

75 70 65 60 55 50 45 40 35 30 25 20 15 10 5 0 5 10 15 20 25 30 35 40 45 50 55 60 65 70 75

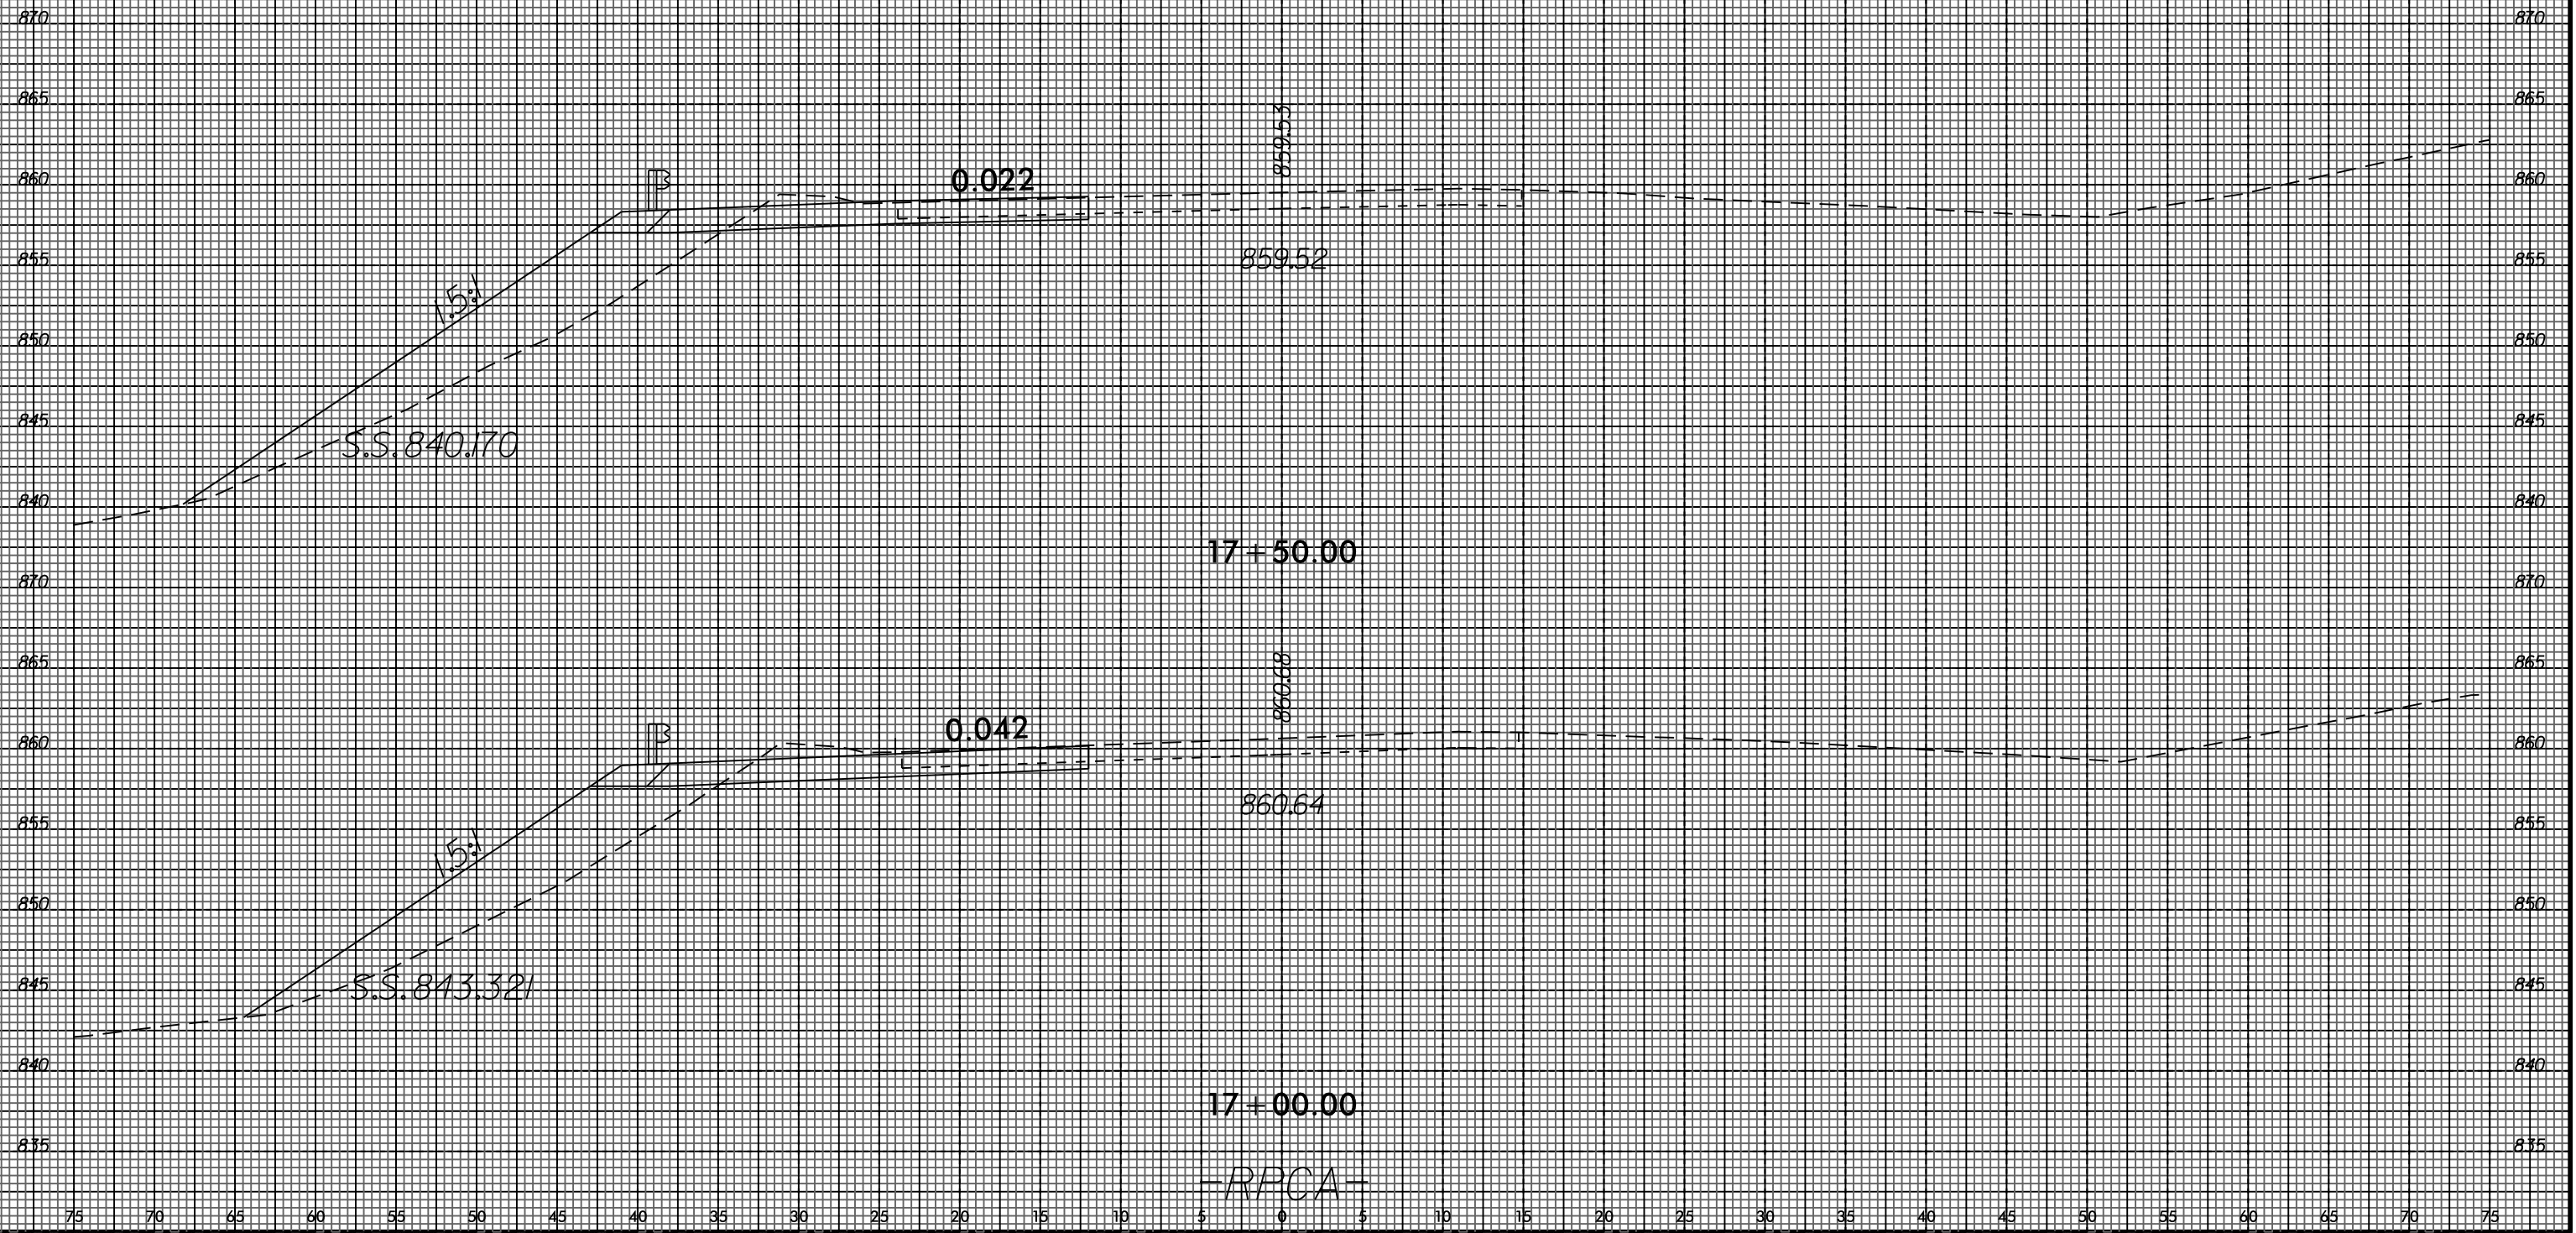

I:\MAR_2015_0922
 U-2524BC
 U-2524BC.RD
 U-2524BC.RD.Y
 U-2524BC.RD.Y.XPL
 U-2524BC.RD.Y.XPL.RPCA.DGN
 \$\$\$USERNAME\$\$\$