



8/23/99

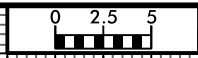


PROJ. REFERENCE NO. U-2524BC	SHEET NO. X-35
---------------------------------	-------------------

75 70 65 60 55 50 45 40 35 30 25 20 15 10 5 0 5 10 15 20 25 30 35 40 45 50 55 60 65 70 75

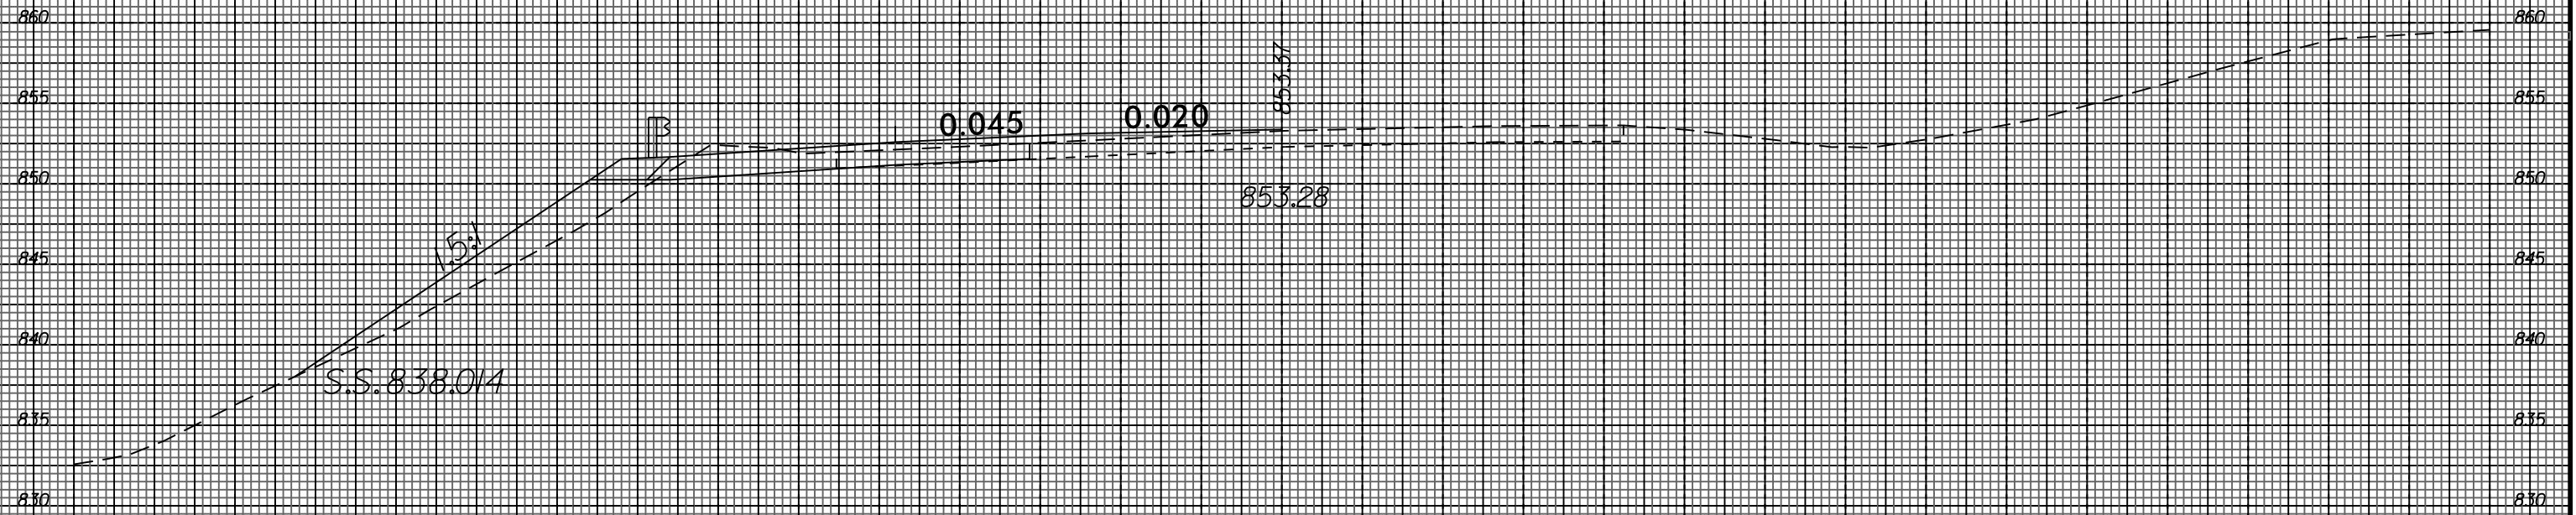

21+60.00

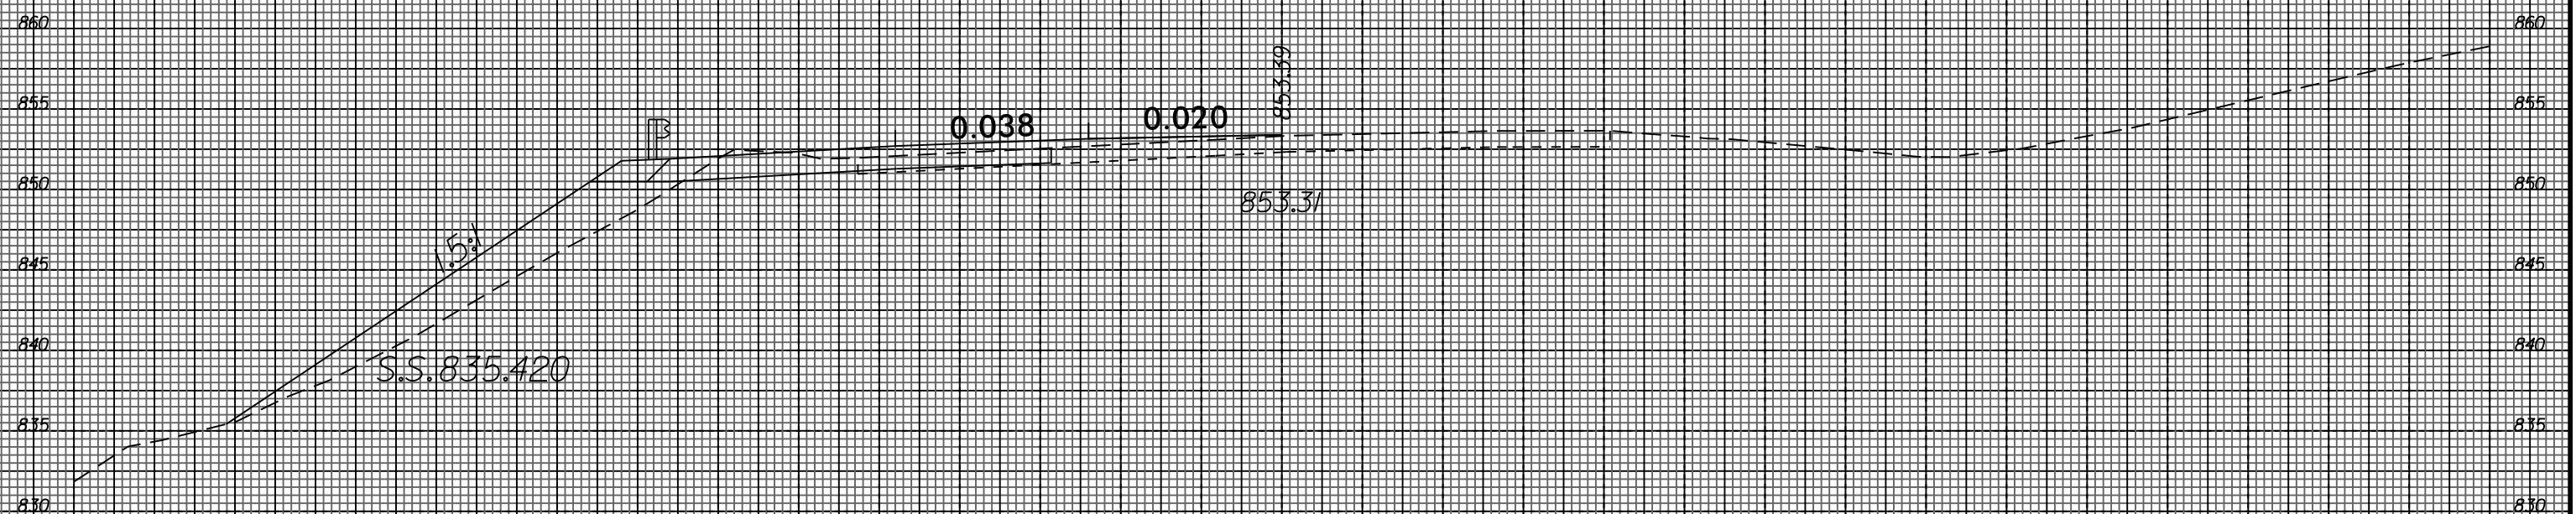

21+40.00

-RPCA-

I:\MAR-2015-09-28
 U-2524BC-RPC
 \$\$\$USERNAME\$\$\$

75 70 65 60 55 50 45 40 35 30 25 20 15 10 5 0 5 10 15 20 25 30 35 40 45 50 55 60 65 70 75