



8/23/99

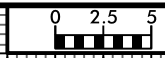

PROJ. REFERENCE NO. U-2524BC	SHEET NO. X-44
---------------------------------	-------------------

75 70 65 60 55 50 45 40 35 30 25 20 15 10 5 0 5 10 15 20 25 30 35 40 45 50 55 60 65 70 75

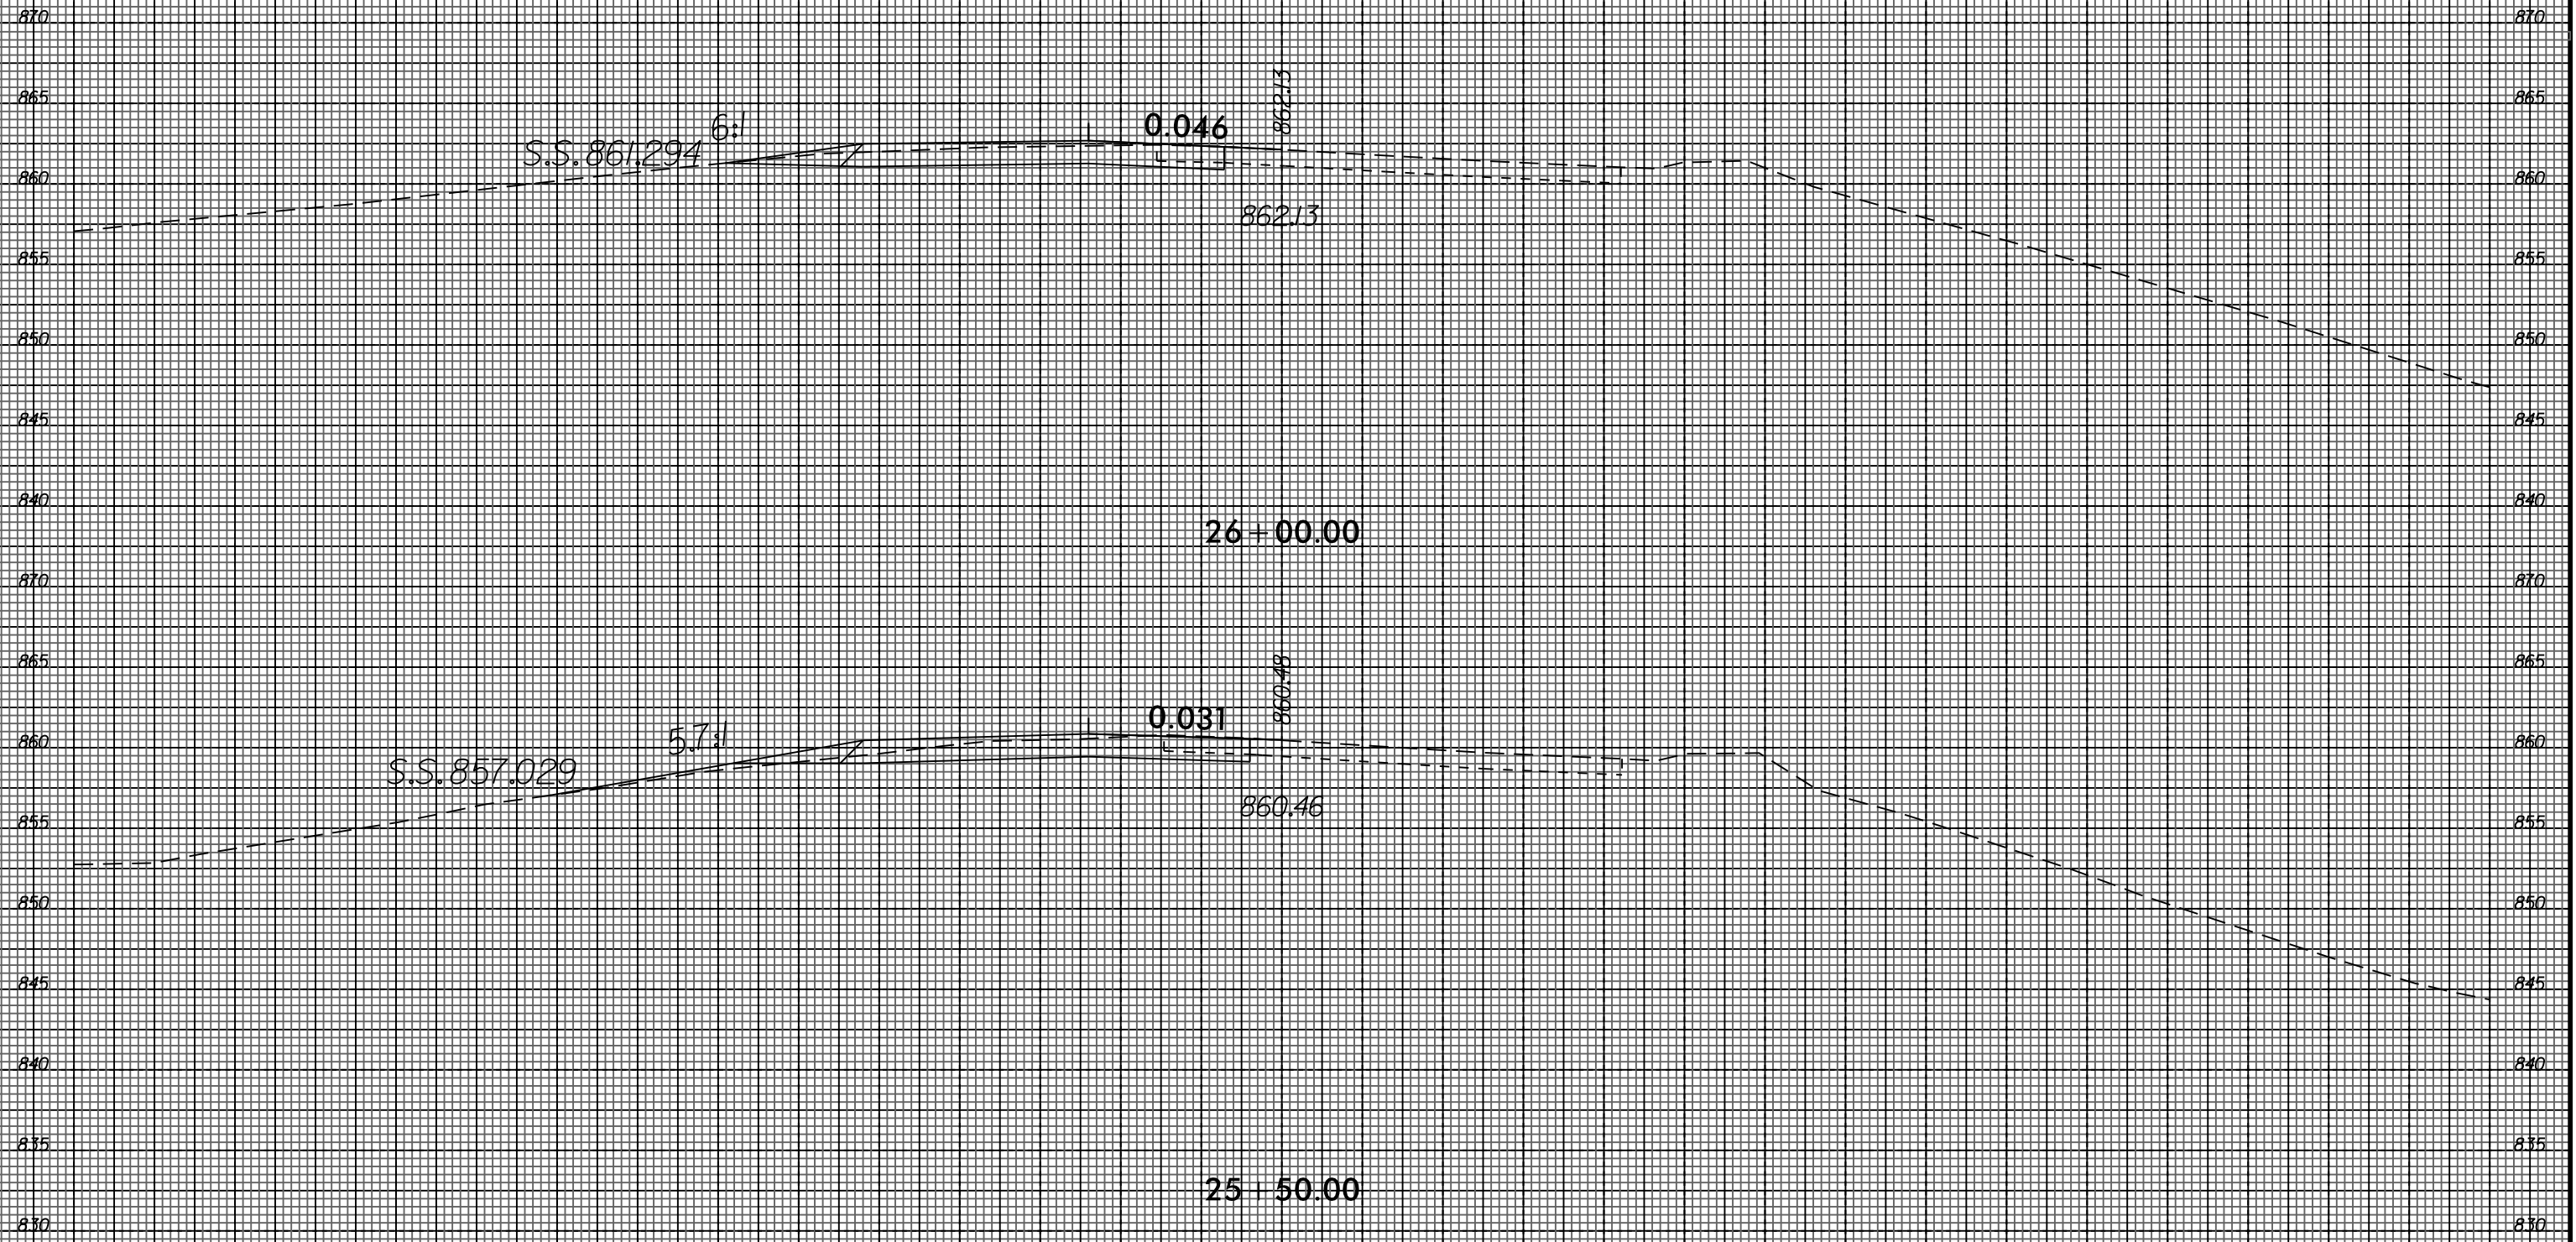

S.S. 861,294

0.046

862.13

862.15

26+00.00

S.S. 857,029

5.7:1

0.031

860.48

860.46

25+50.00

-RPCA-

I:\MAR-2015-09-30
 U-2524BC\U-2524BC.XSC\U-2524BC-RDY.XPL_RPCA.DGN
 \$\$\$USERNAME\$\$\$