



8/23/99

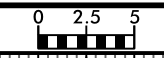

PROJ. REFERENCE NO.	SHEET NO.
U-2524BC	X-46

75 70 65 60 55 50 45 40 35 30 25 20 15 10 5 0 5 10 15 20 25 30 35 40 45 50 55 60 65 70 75

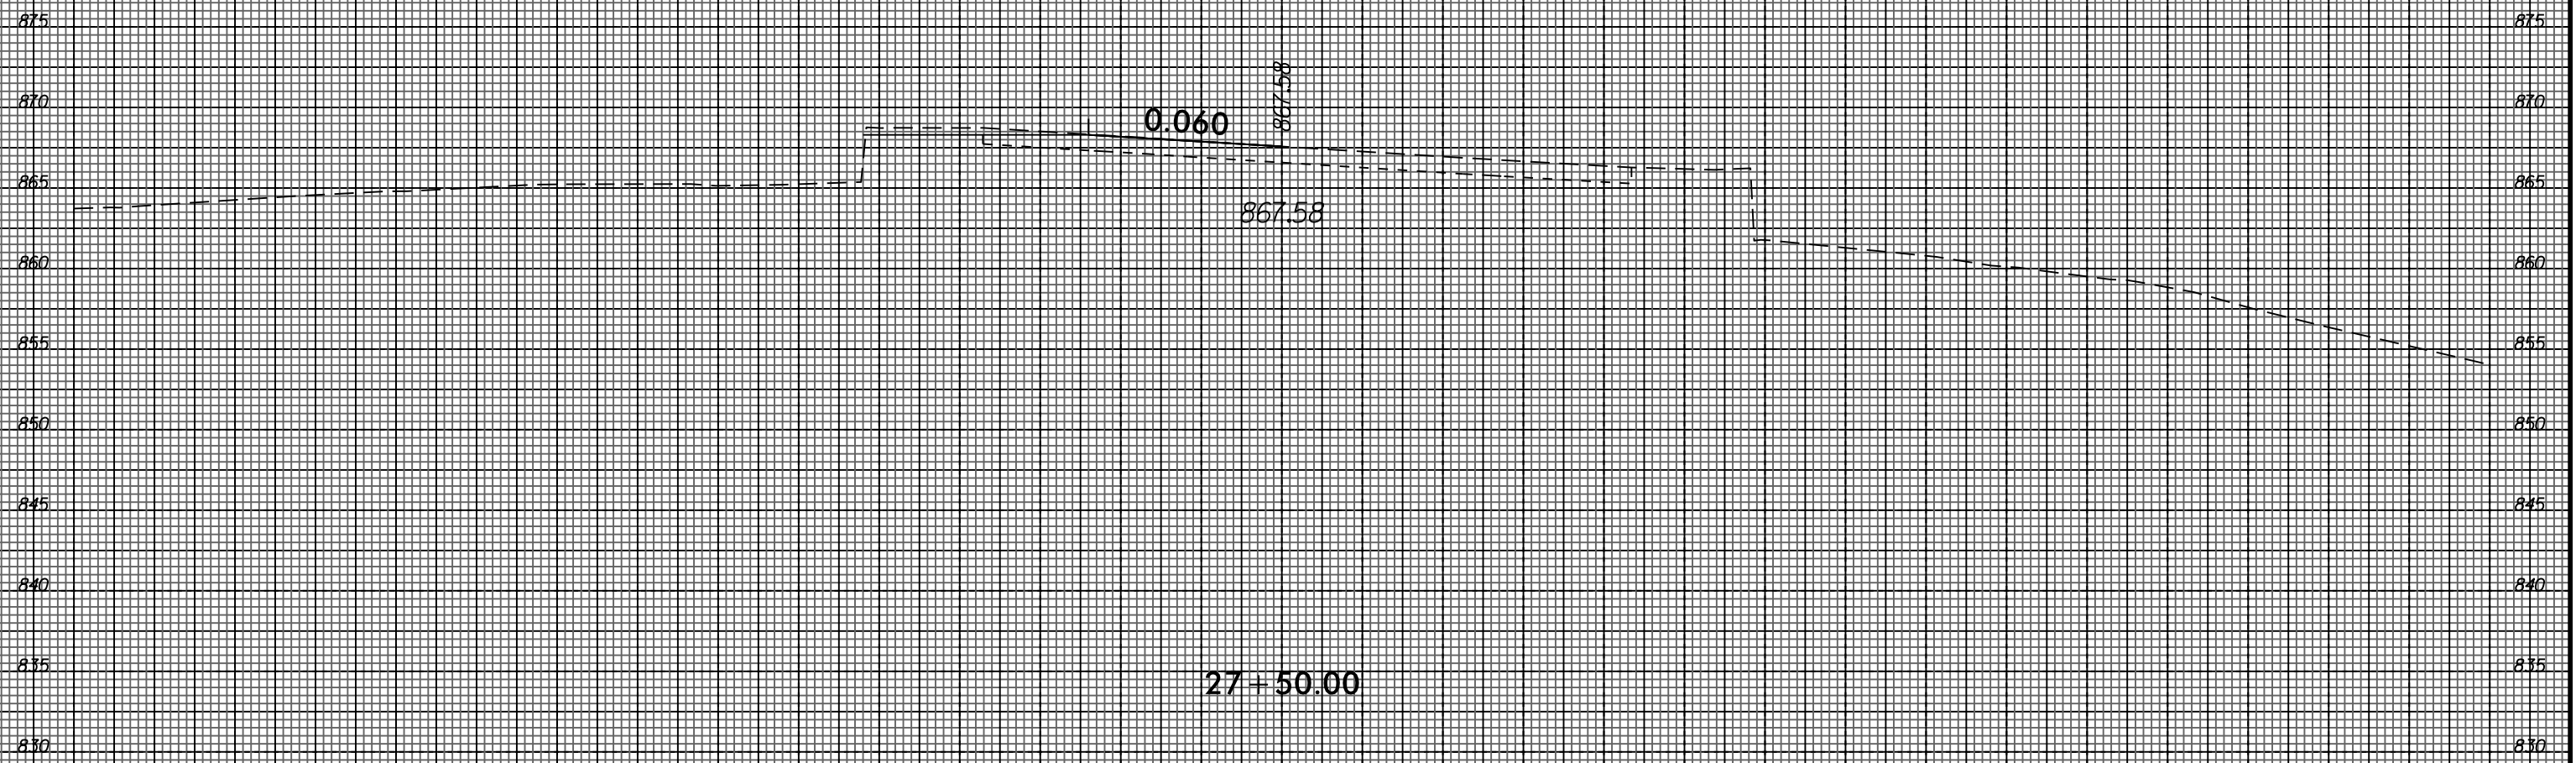

0.060

867.58

867.58

27+50.00

-RPCA-

I:\MAR-2015\0930  
 U-2524BC\U-2524BC-RDY.XPL\_RPCA.DGN  
 \$\$\$USERNAME\$\$\$