


SCOTLAND COUNTY

PROJECT REFERENCE NO.
8CR.10471.27, 8CR.20471.27
8CR.10831.27, 8CR.20831.27

SHEET NO.
21

5/28/99
SYTIME
SUN

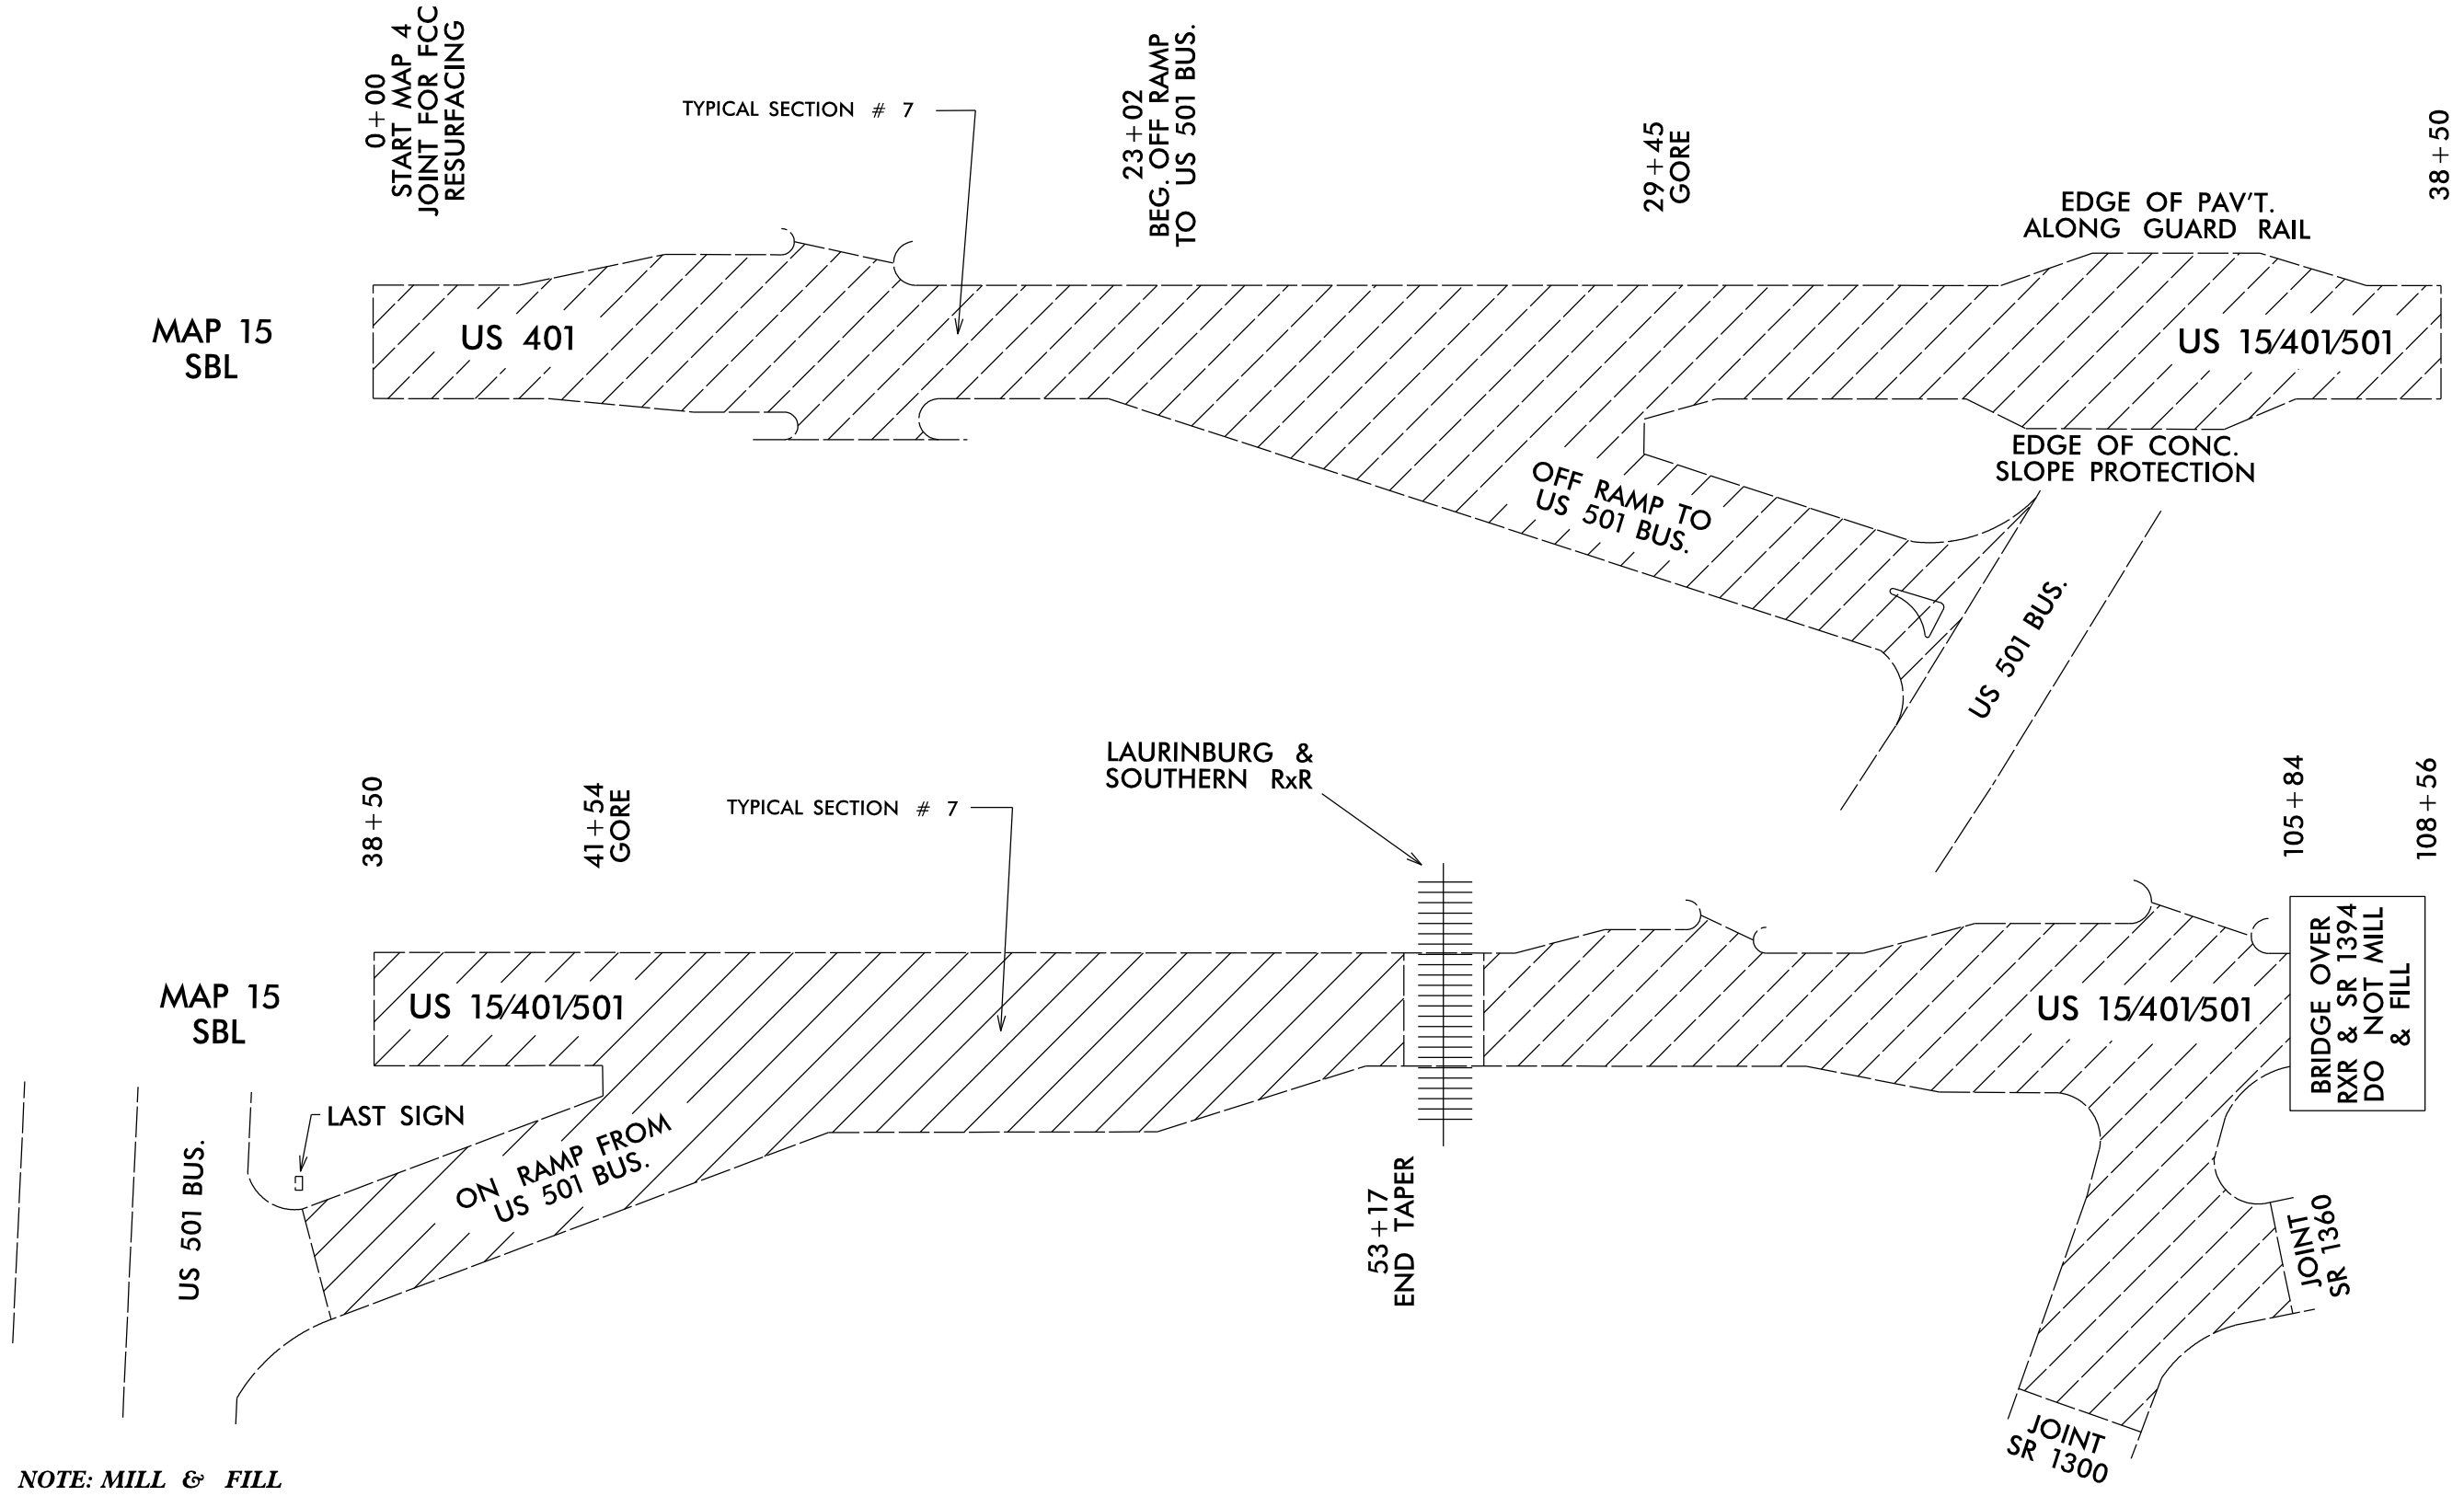

NOTE: MILL & FILL