



270

275

280

MATCHLINE SEE SHEET TMP-44

MATCHLINE SEE THIS SHEET

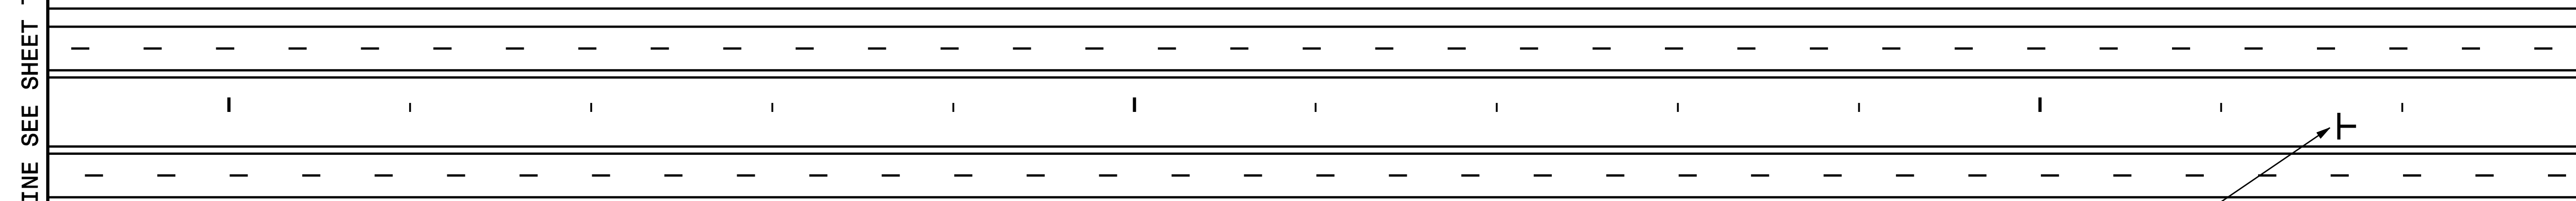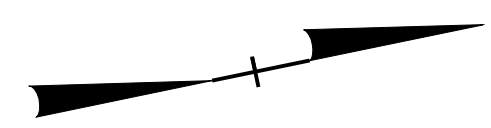

**ALL TRAFFIC  
USE NEXT EXIT**  
G21-65  
120" X 48"  
STA. 281+65 +/- -L-



285

290


295

MATCHLINE SEE THIS SHEET


MATCHLINE SEE SHEET TMP-46

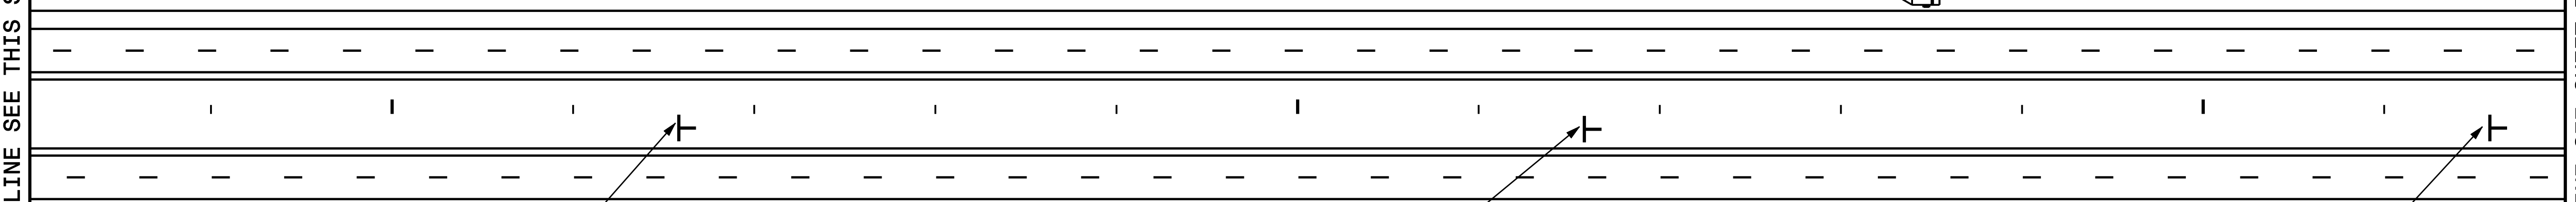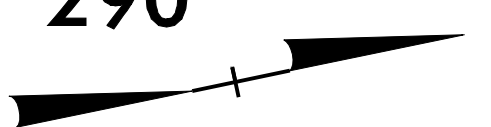


STA. 293+50 +/- -L-  
MESSAGE NO. 1  
LEFT LANE CLOSED  
MESSAGE NO. 2  
MERGE RIGHT  
CHANGEABLE MESSAGE SIGN

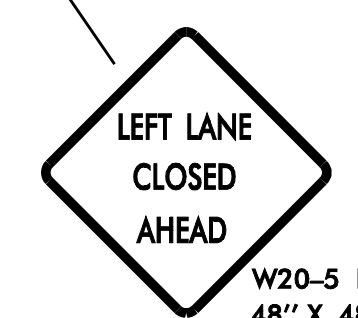

W20-5 L  
48" X 48"  
STA. 286+65 +/- -L-



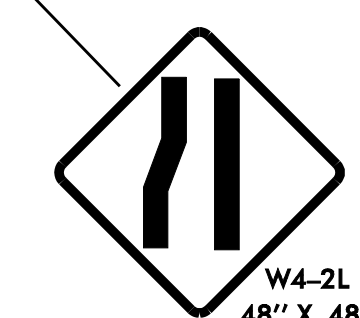


W4-2L  
48" X 48"  
STA. 291+65 +/- -L-

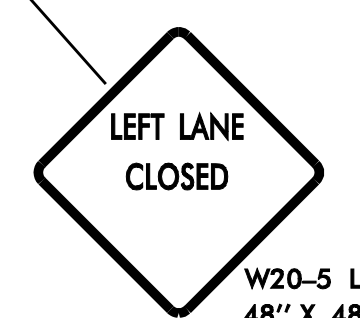

W20-5 L  
48" X 48"  
STA. 296+65 +/- -L-

ALL PAVEMENT MARKINGS SHOWN ON THIS SHEET ARE NEW PAINT PAVEMENT MARKINGS INSTALLED IN THE FINAL PATTERN CONFIGURATION. SEE FINAL PAVEMENT MARKING PLANS FOR THESE DETAILS.
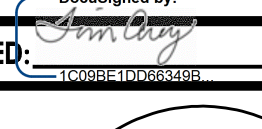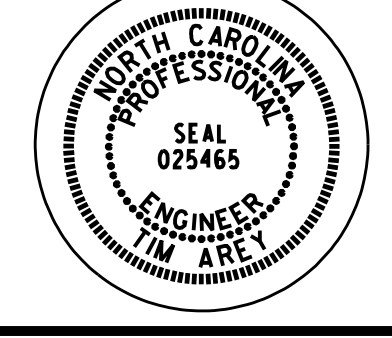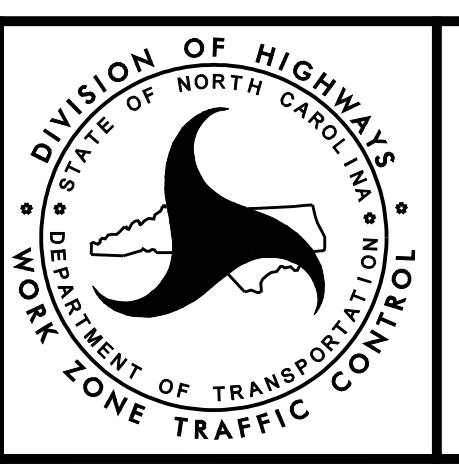
<p>PLAN PREPARED IN THE OFFICE OF:</p> <p><b>PROGRESSIVE</b> DESIGN GROUP, INC.</p> <p>ENGINEERS • CONSULTANTS</p>	<p>APPROVED:  DATE: 4/15/2015</p> <p>SEAL</p> 		<p><b>TRANSPORTATION MANAGEMENT PLAN PHASE III DETAILS</b></p>
---	---	---------------------------------------------------------------------------------------	------------------------------------------------------------------------