
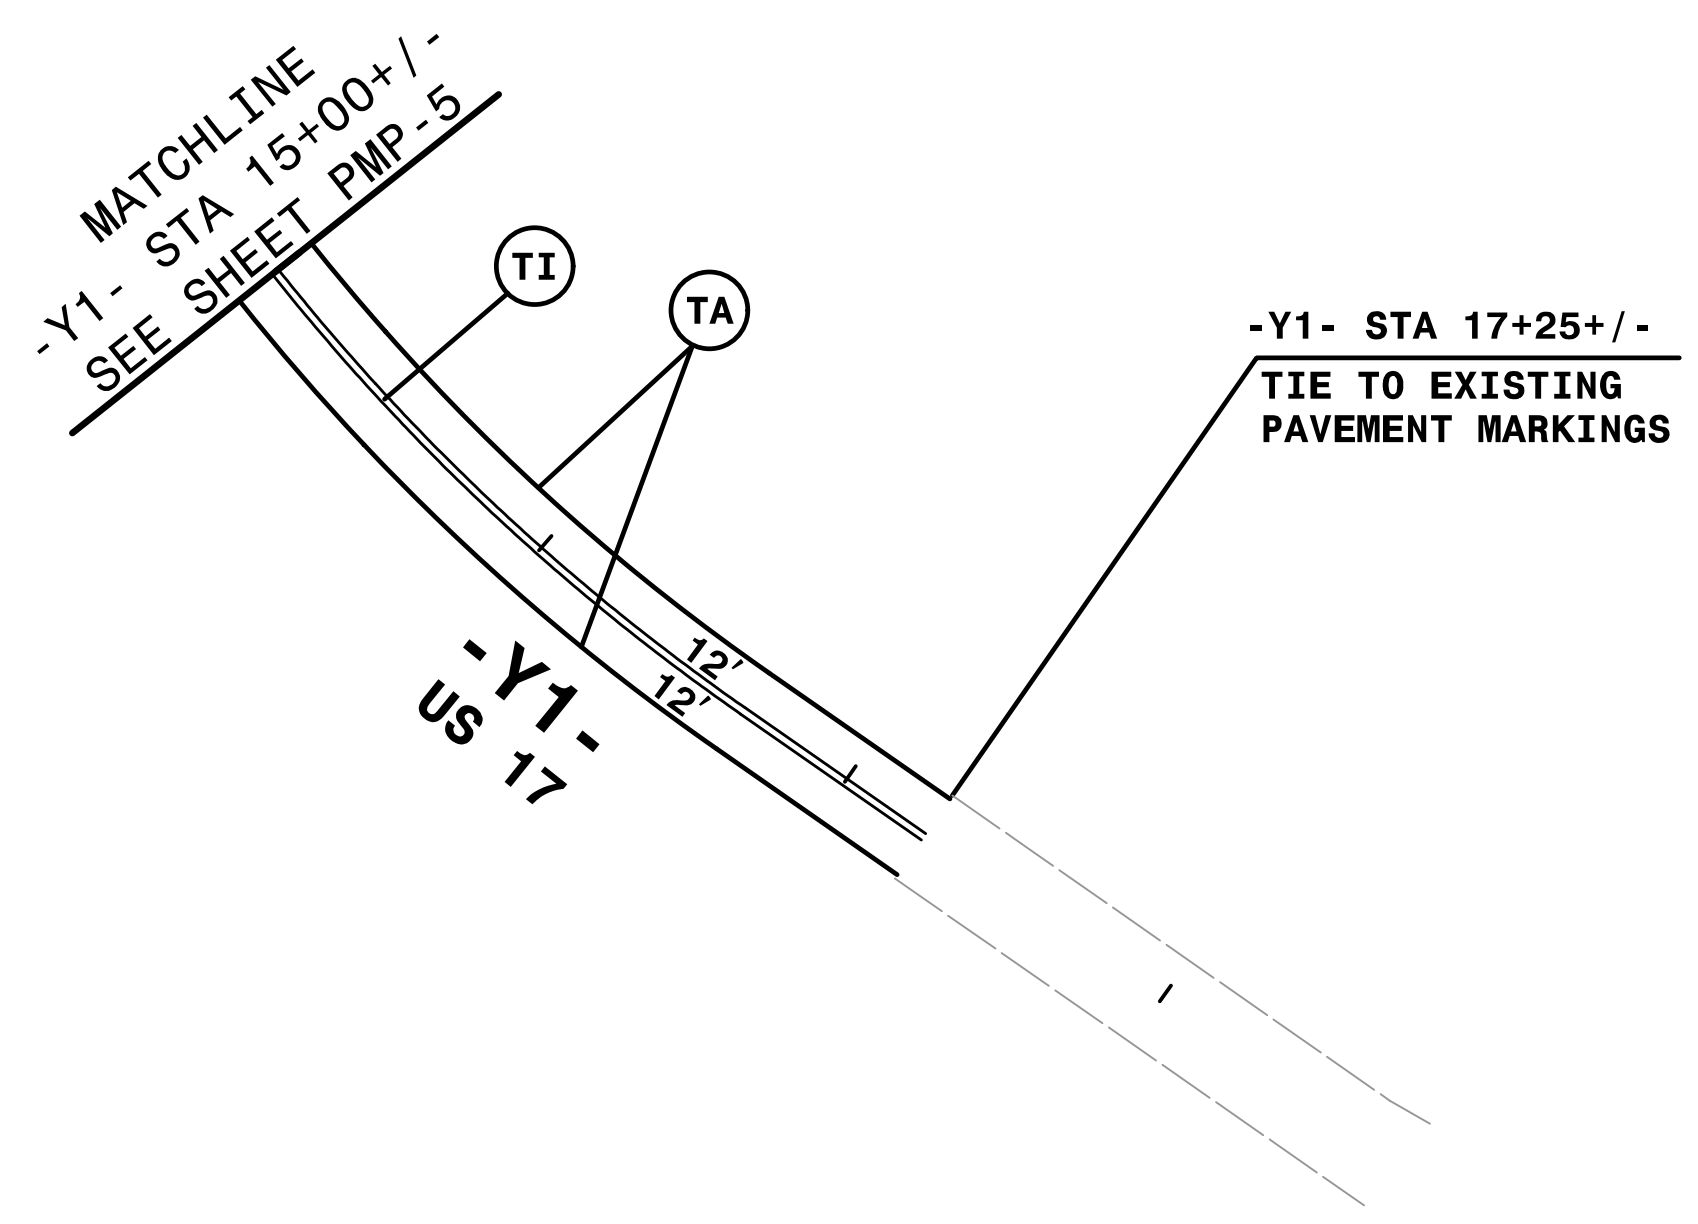



8/17/99

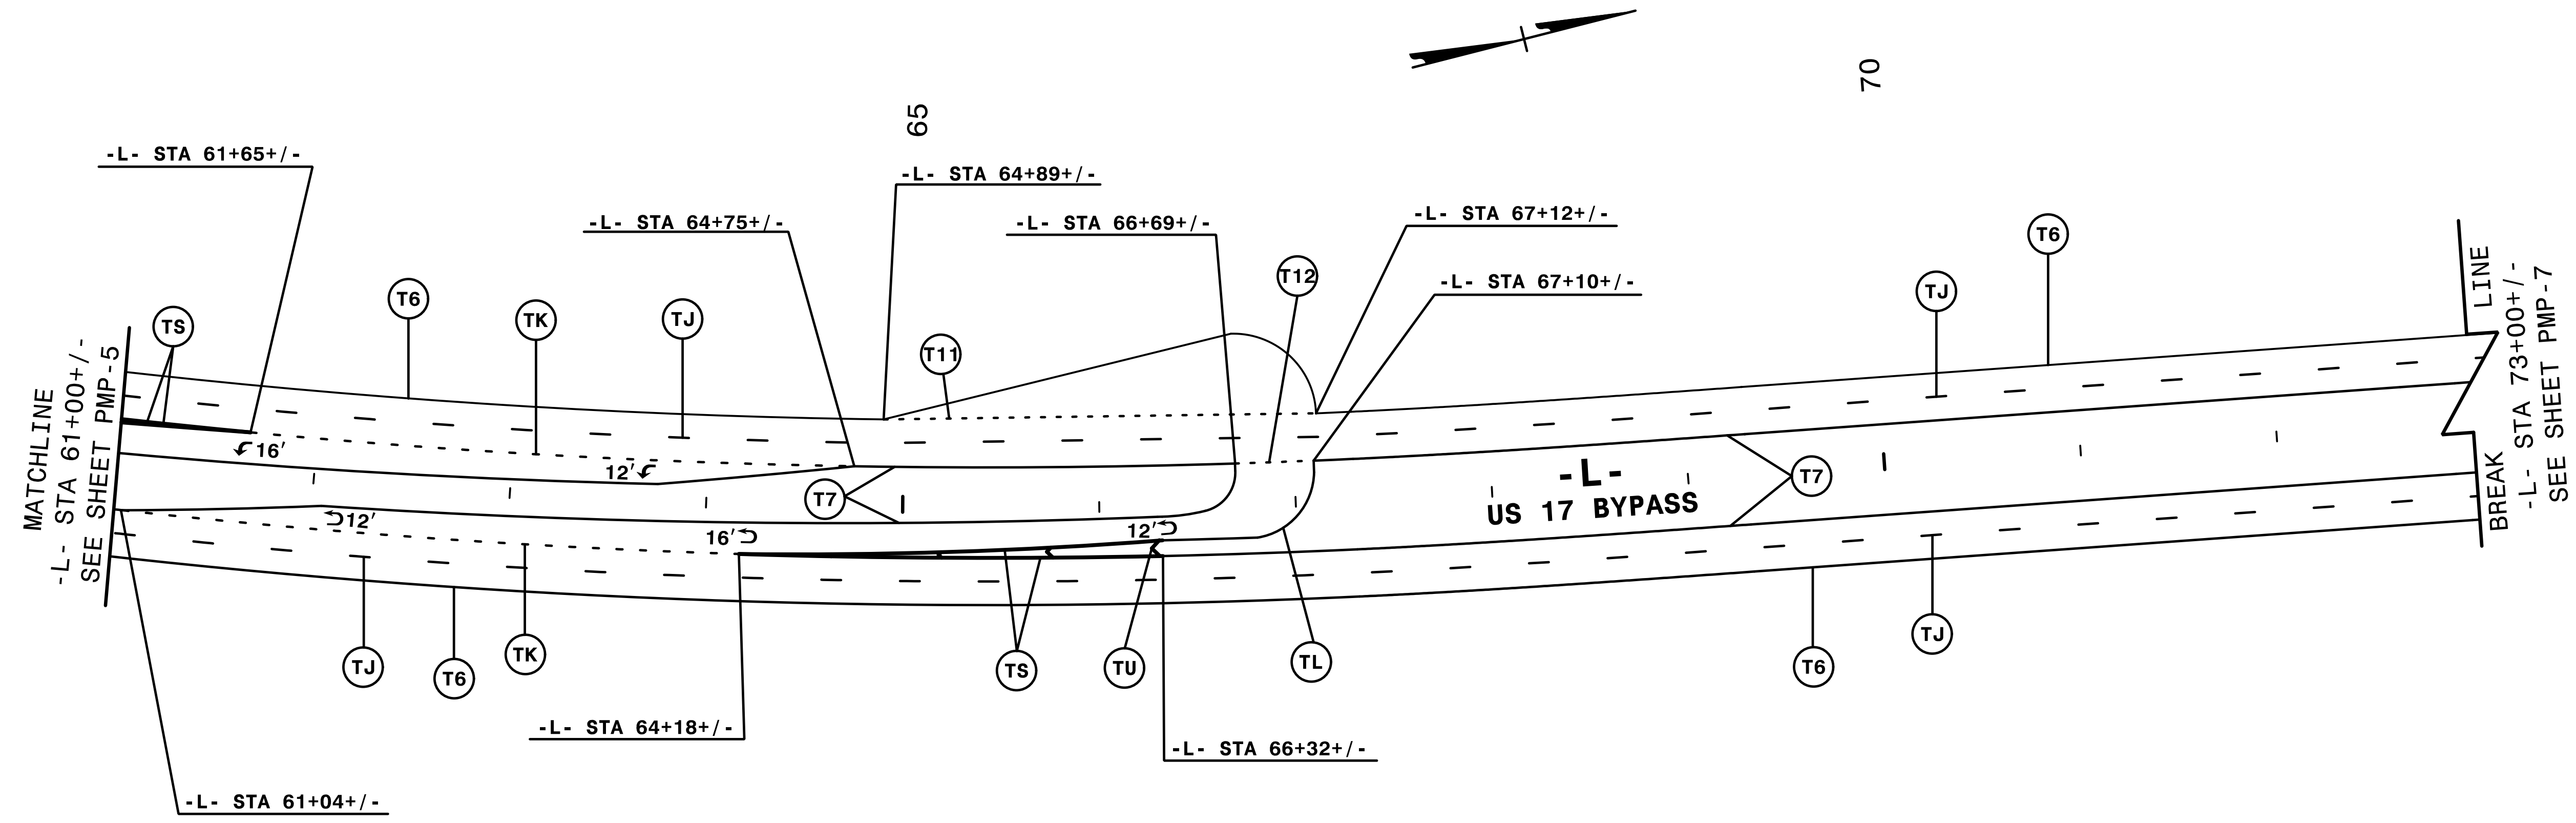

NOTE: ALL LANE WIDTHS ARE 12' UNLESS OTHERWISE SHOWN.

REVISIONS

4:16:48 PM \\p\p\2514b.pmp.dwg  
\$\$\$\$\$USERNAME\$\$\$\$\$  
QA/QC STAGE:  
REVIEW:  
CONCUR:  
REVISE:  
VERIFY:

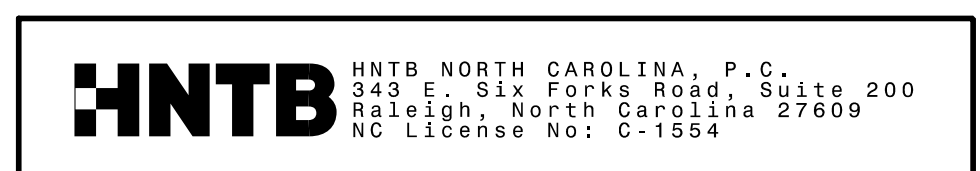

SEAL

APPROVED:

DATE: 2/10/2015

TRANSPORTATION  
MANAGEMENT PLAN

**FINAL PAVEMENT  
MARKING PLANS**