



8/23/99

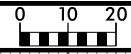

PROJ. REFERENCE NO.
R-2514B

SHEET NO.
X-47

300 280 260 240 220 200 180 160 140 120 100 80 60 40 20 0 20 40 60 80 100 120 140 160 180 200 220 240 260 280 300

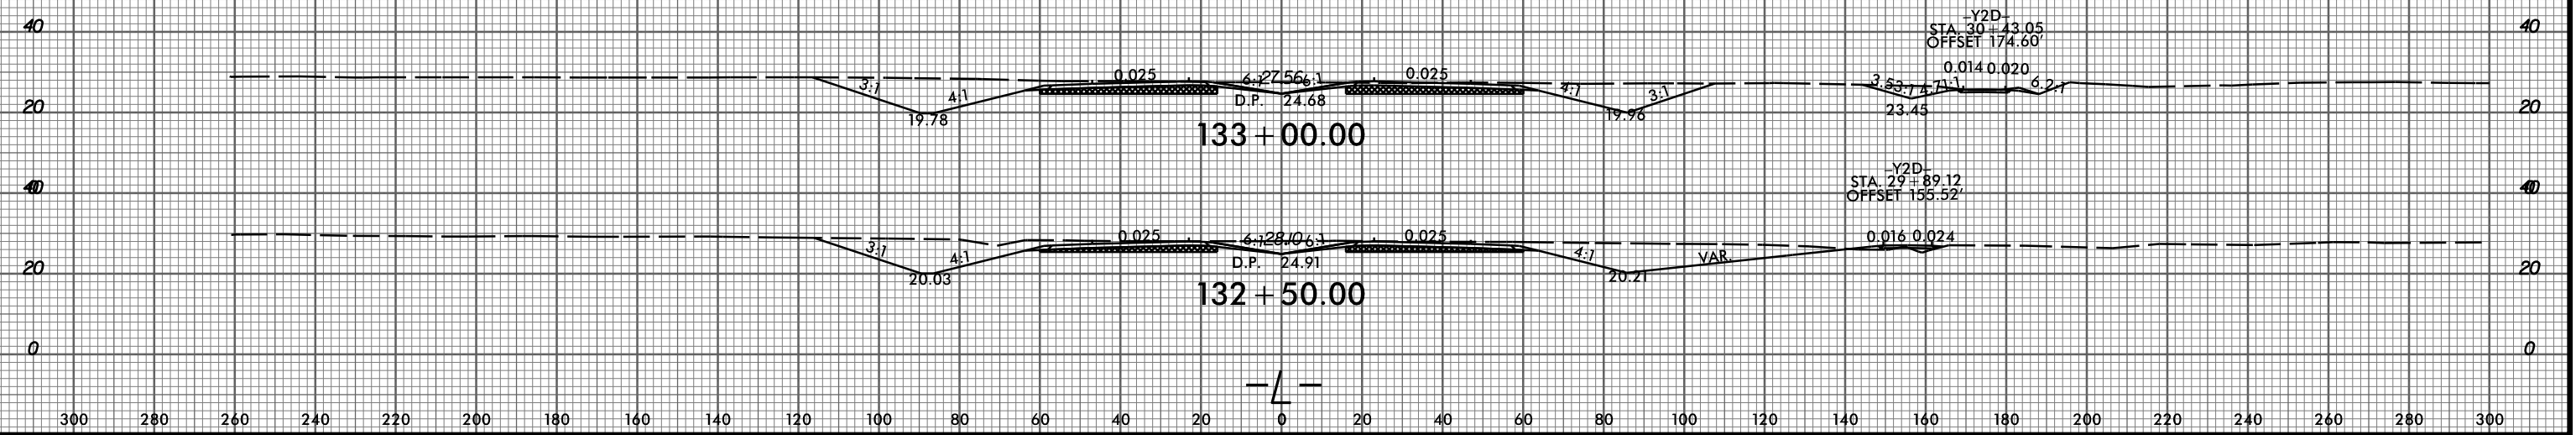

P:\6522-01\Cadd\R2514B\Roadway\XSC\R2514B_Rdy_xp1.L.dgn
thuffman