


8/23/99



PROJ. REFERENCE NO. R-2514B	SHEET NO. X-71
---------------------------------------	--------------------------

150 140 130 120 110 100 90 80 70 60 50 40 30 20 10 0 10 20 30 40 50 60 70 80 90 100 110 120 130 140 150

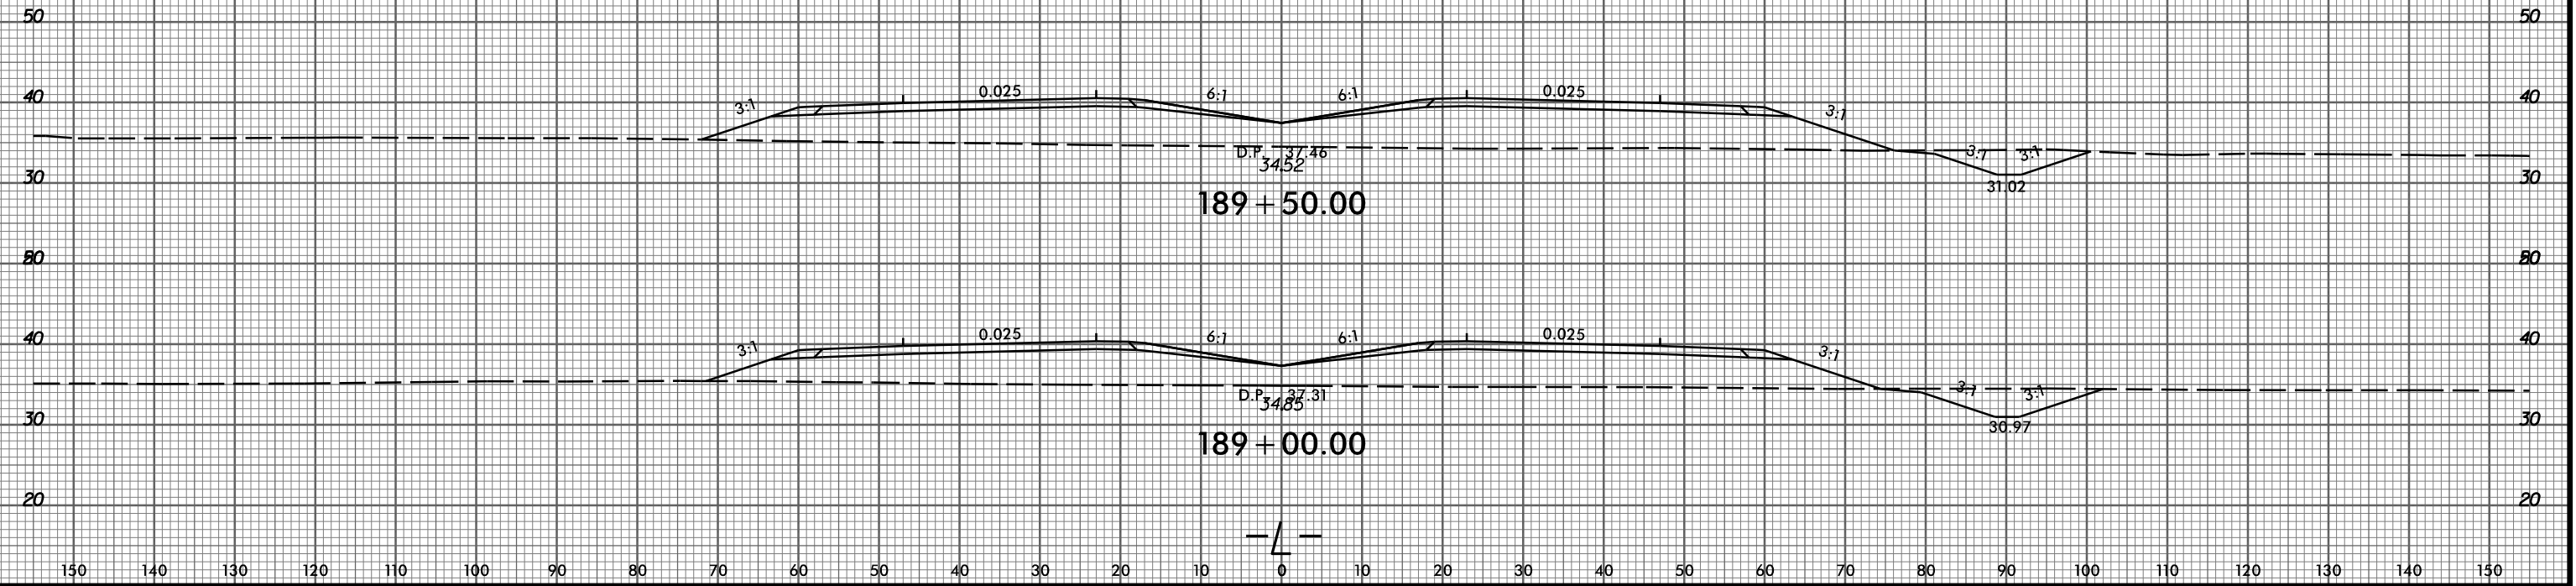

2/12/2015
 P:\6522-01\Cadd\2514B\Roadway\XSC\2514B_Rdy_xp.L.L.dgn
 thuffman