


8/23/99



PROJ. REFERENCE NO.  
**R-2514B**

SHEET NO.  
**X-93**

150 140 130 120 110 100 90 80 70 60 50 40 30 20 10 0 10 20 30 40 50 60 70 80 90 100 110 120 130 140 150

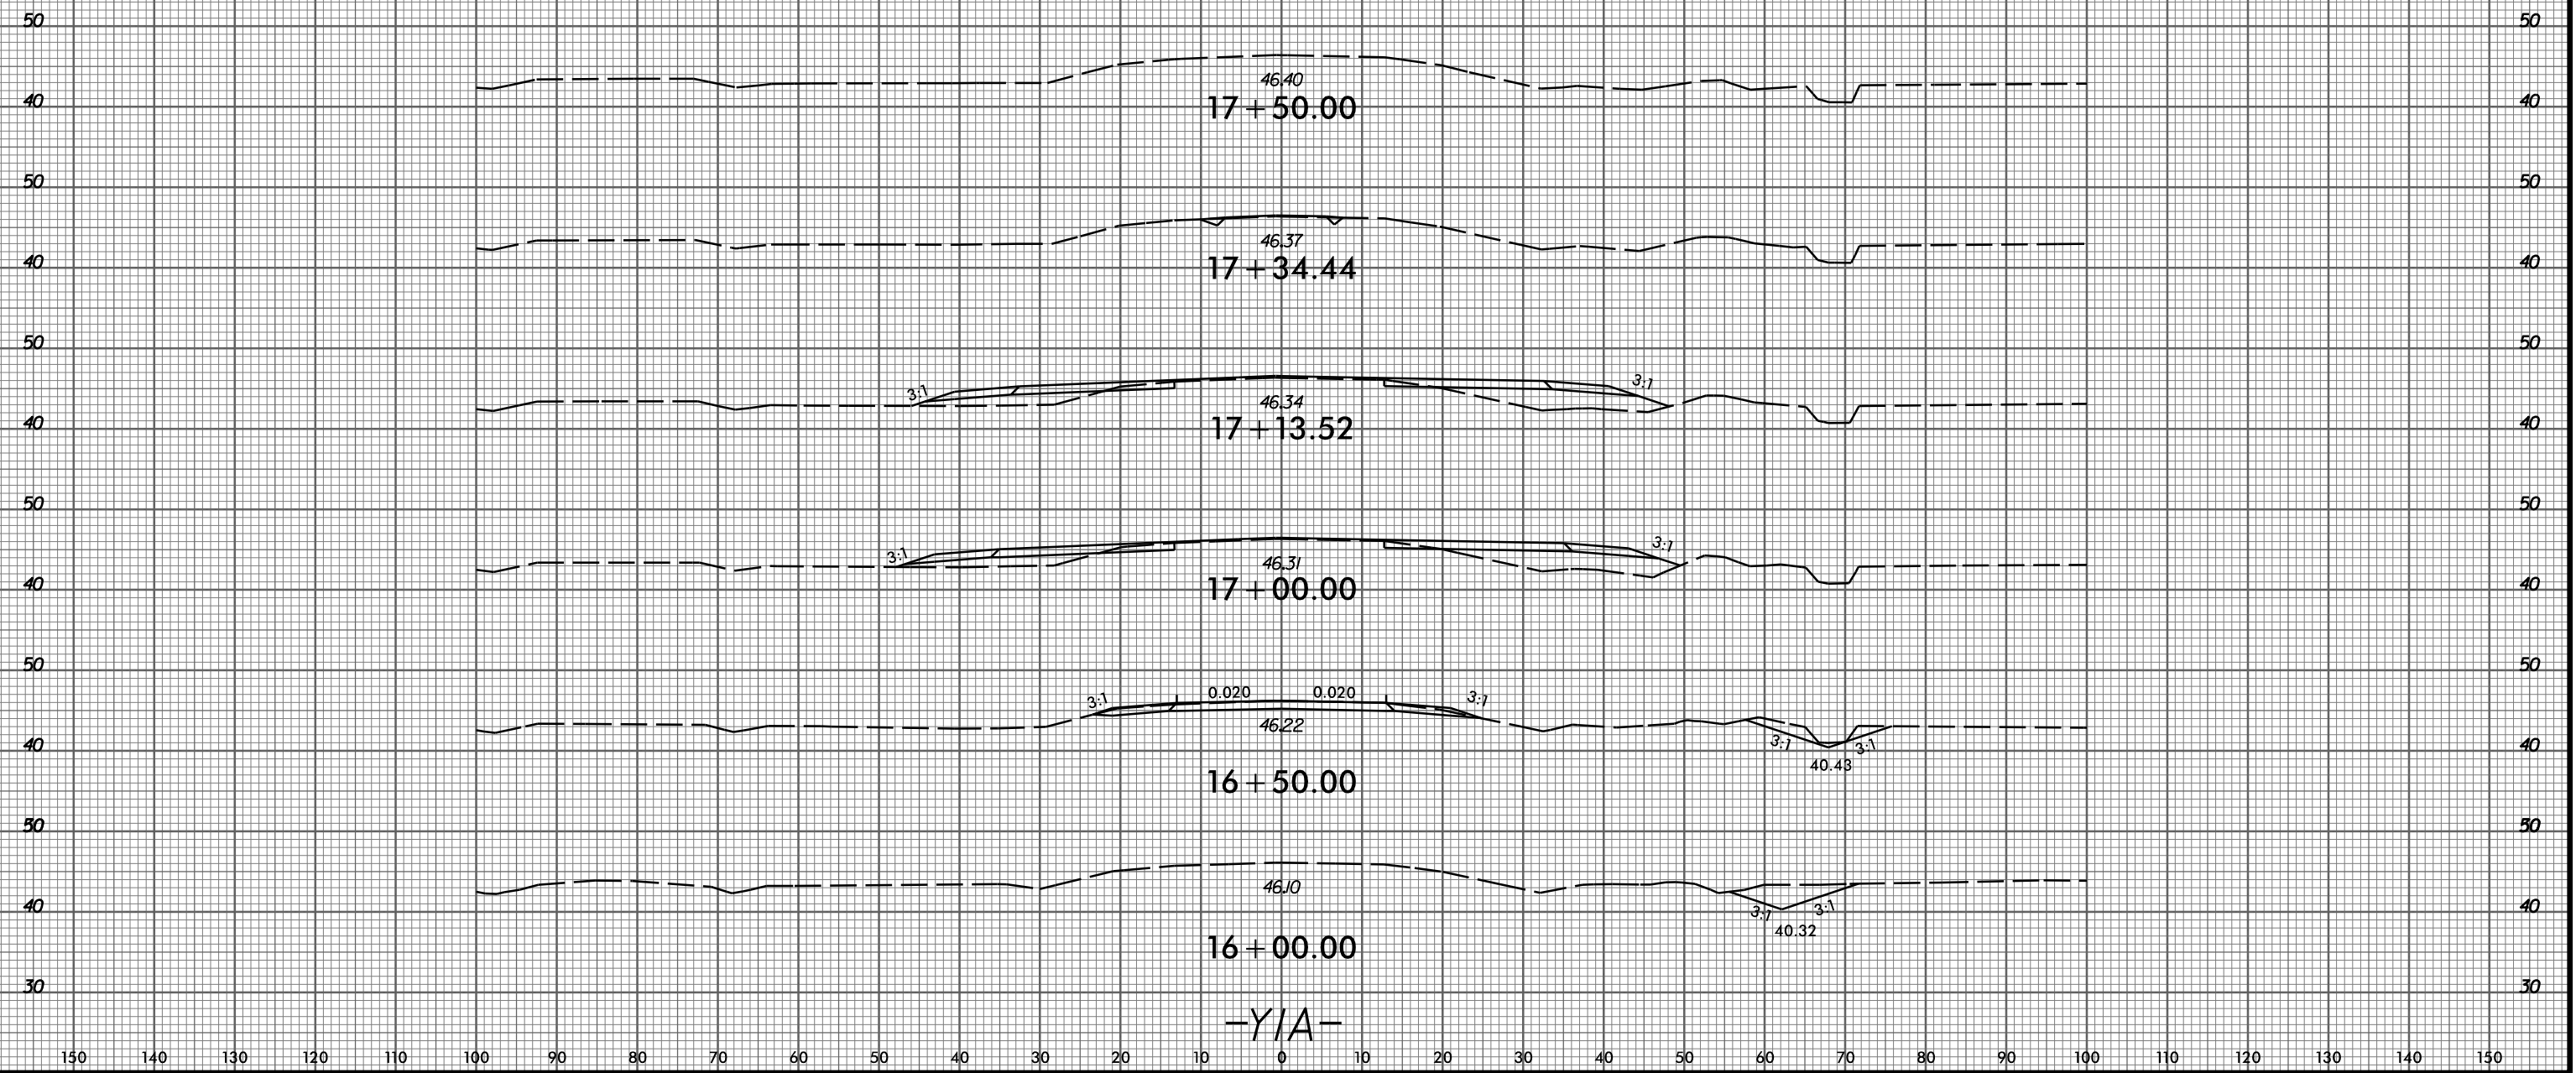

2/12/2015  
 P:\6522-01\Cadd\2514B\Roadway\XSC\2514B\_Rdy\_xpl\_1YA.dgn  
 thuffman

150 140 130 120 110 100 90 80 70 60 50 40 30 20 10 0 10 20 30 40 50 60 70 80 90 100 110 120 130 140 150

-Y/A-