


8/23/99



PROJ. REFERENCE NO.  
R-2514B

SHEET NO.  
X-105

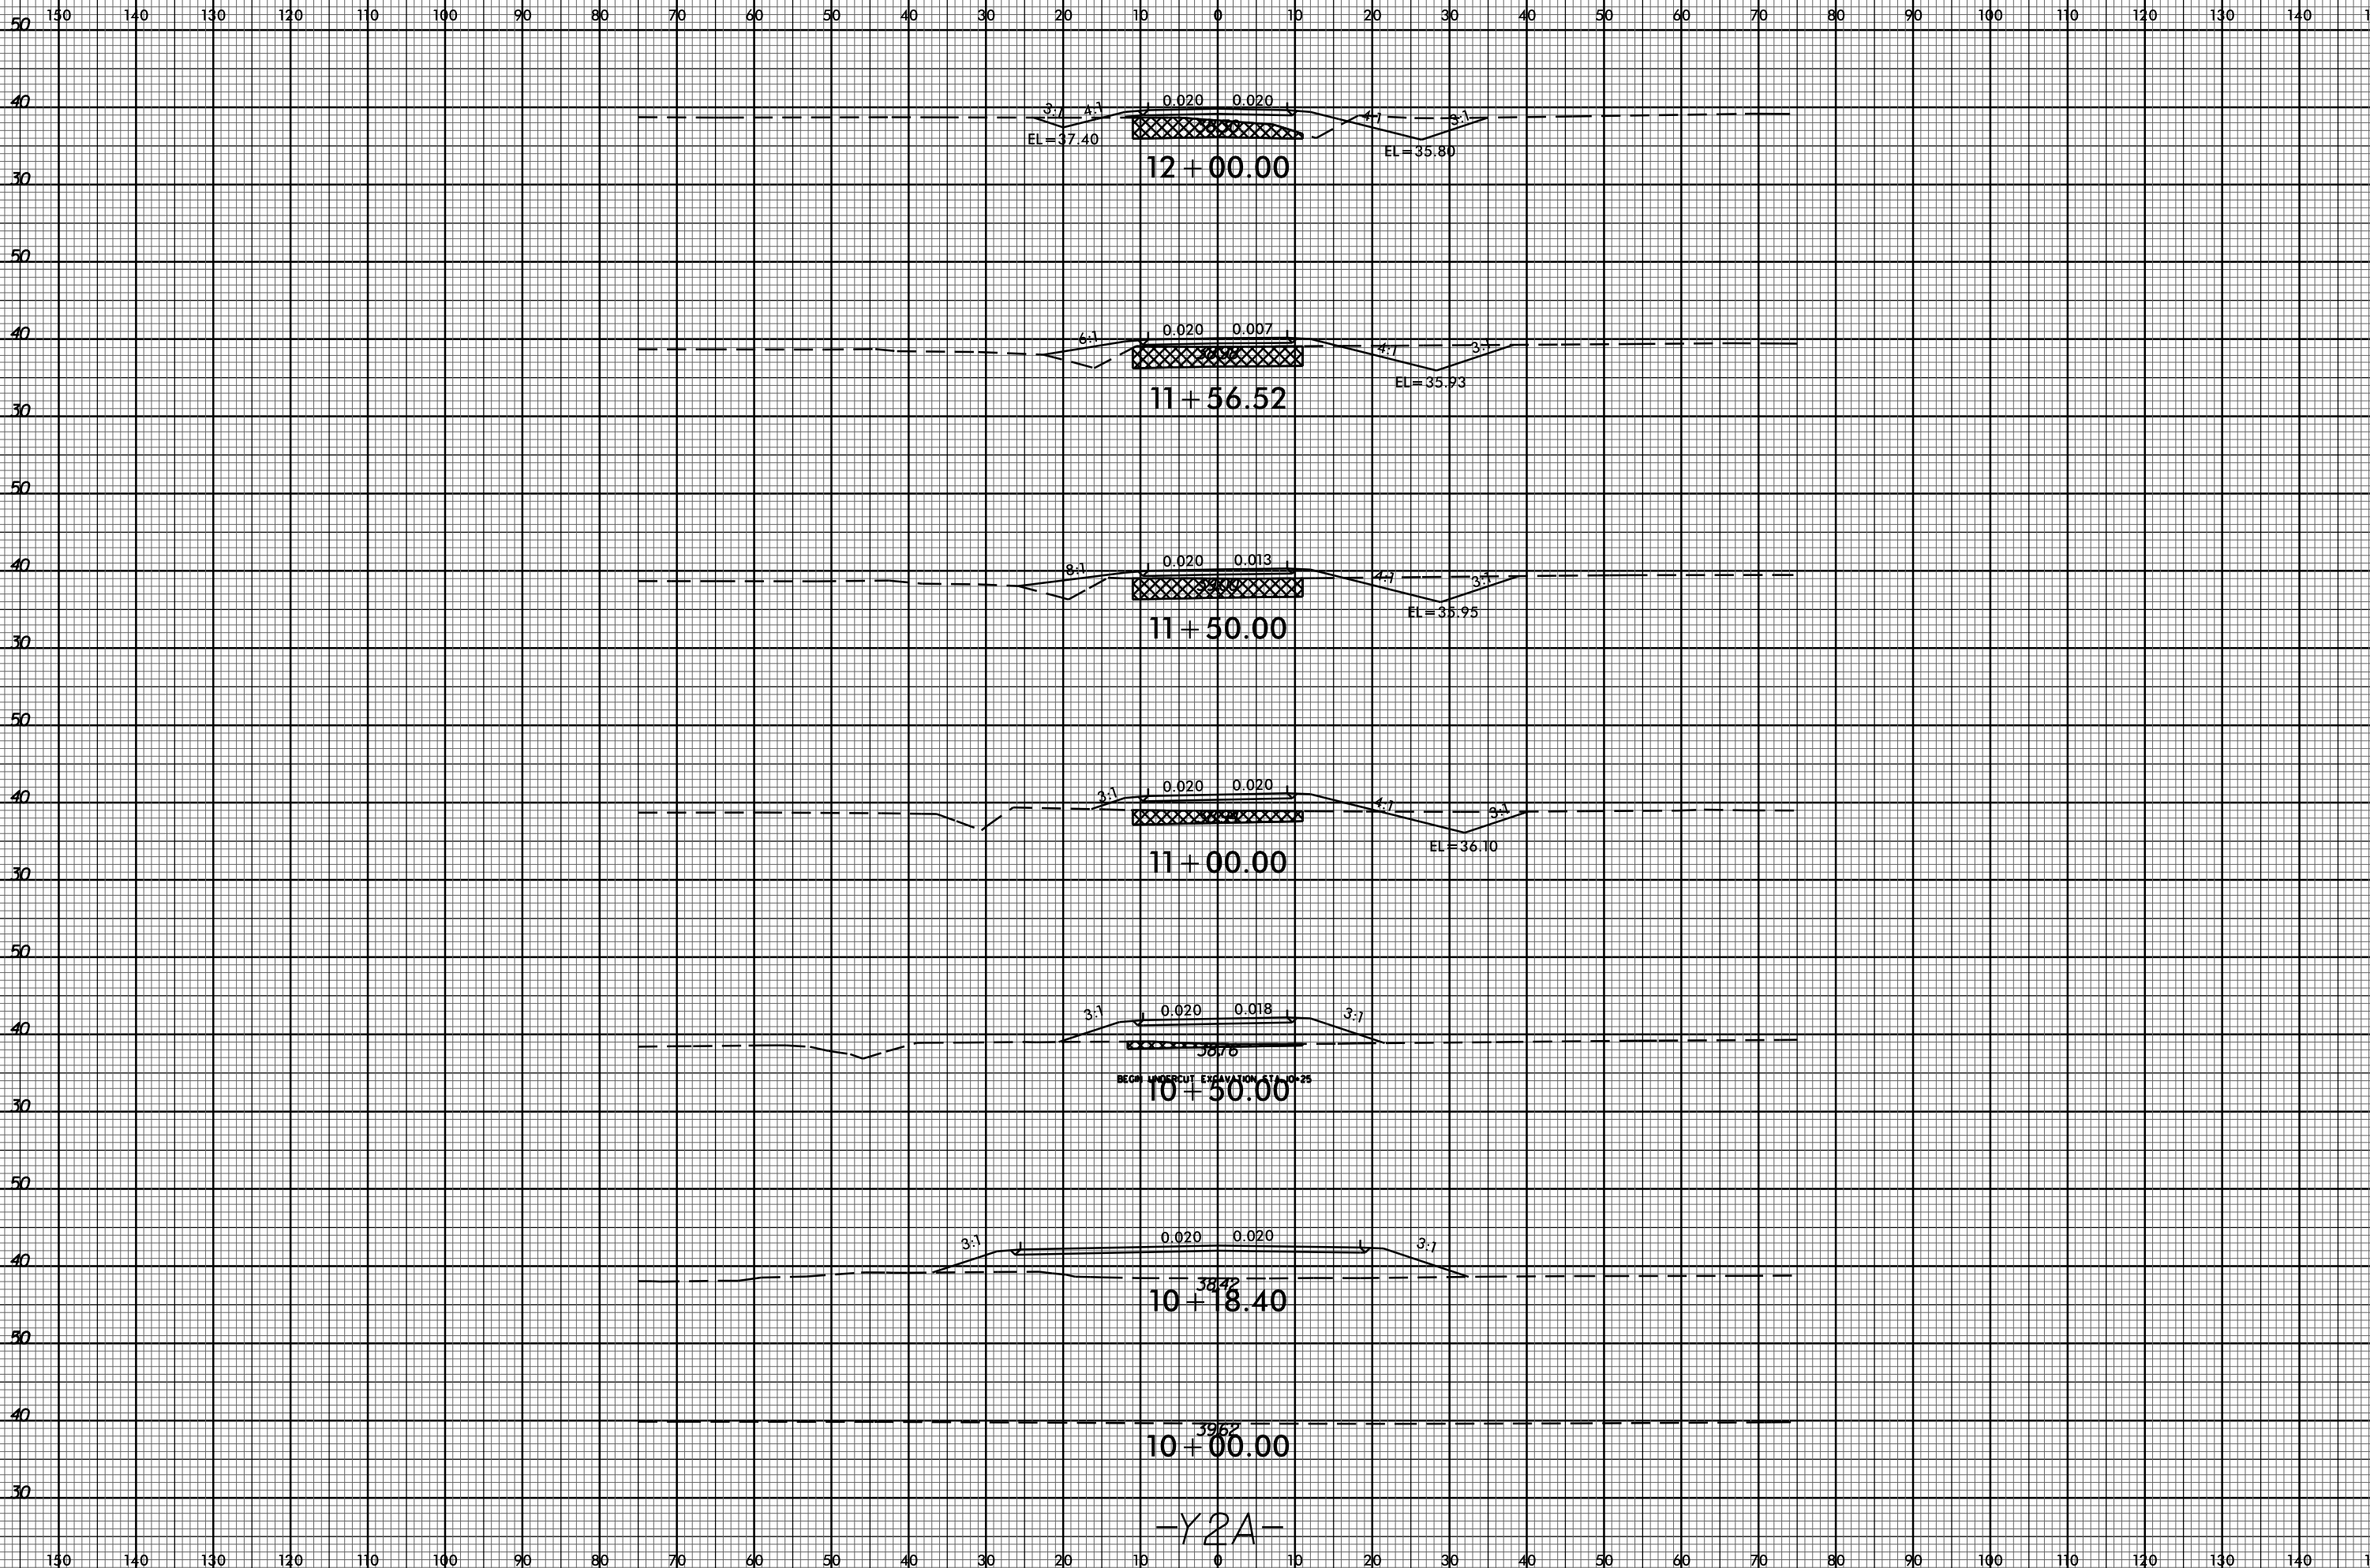

14-APR-2015 09:13  
P:\PROJECTS\R2514B\_Rdu\p1\_Y2A.dgn  
\$\$\$\$\$SYSTRANS\$\$\$\$\$

-Y2A-