



LEFT SIDE

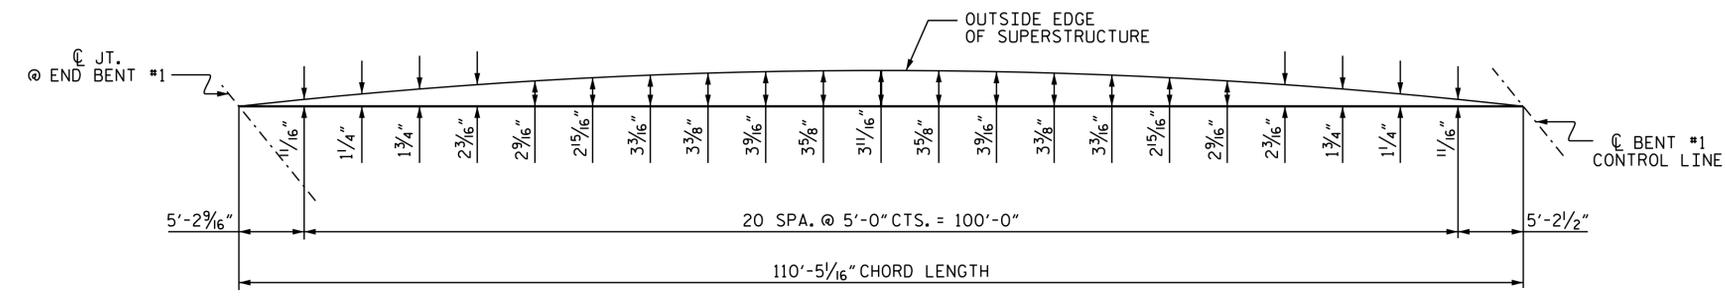


RIGHT SIDE

SPAN "A" ARC OFFSETS

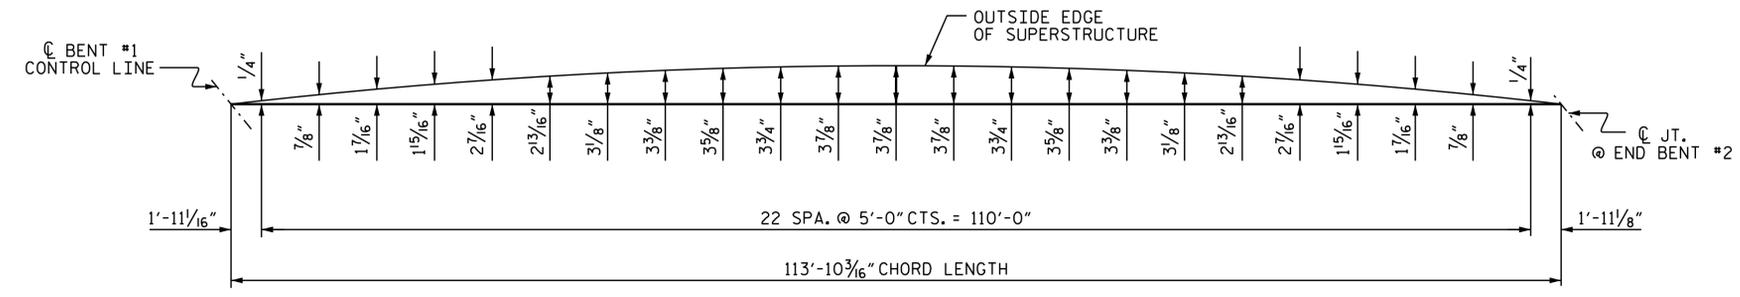

LEFT SIDE

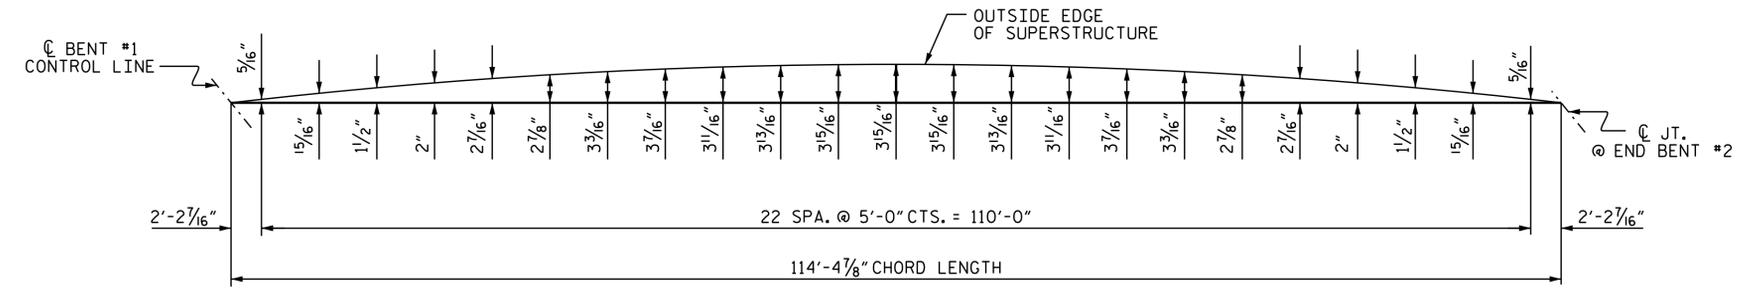

RIGHT SIDE

SPAN "B" ARC OFFSETS

PROJECT NO. R-2514B
 ONSLOW & JONES COUNTY
 STATION: 216+65.63 -L-



STATE OF NORTH CAROLINA
 DEPARTMENT OF TRANSPORTATION
 RALEIGH
 SUPERSTRUCTURE
 ARC OFFSETS

DRAWN BY: B.N.BARODAWALA DATE: 6-26-13
 CHECKED BY: DAVID GLADDEN DATE: 1-29-15
 DESIGN ENGINEER OF RECORD: TIM COGGINS DATE: 2-10-15

REVISIONS						SHEET NO.	
NO.	BY:	DATE:	NO.	BY:	DATE:	TOTAL SHEETS	
1			3			37	
2			4				