


8/23/99



PROJ. REFERENCE NO.
R-2514C

SHEET NO.
X-122

150 140 130 120 110 100 90 80 70 60 50 40 30 20 10 0 10 20 30 40 50 60 70 80 90 100 110 120 130 140 150

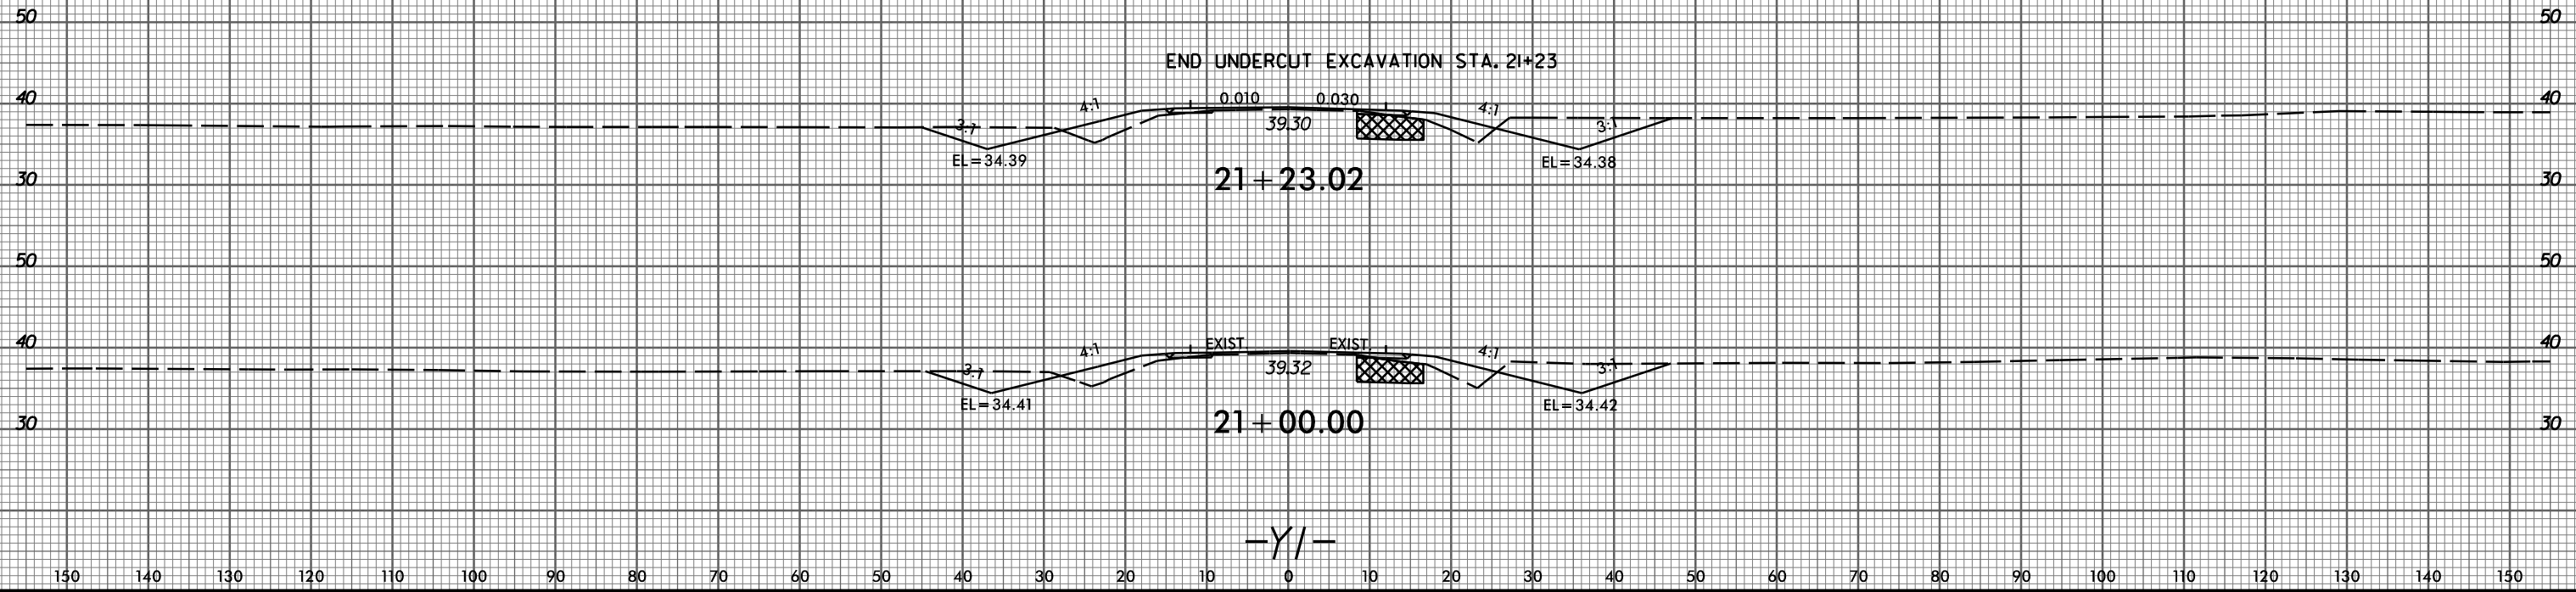

150 140 130 120 110 100 90 80 70 60 50 40 30 20 10 0 10 20 30 40 50 60 70 80 90 100 110 120 130 140 150

3/20/2005
P:\3522-01_Cadd\2514C_Roadway\XSC\2514C_Rdy_xp1.plt.dgn
shulz