


8/23/99



PROJ. REFERENCE NO.
R-2514C

SHEET NO.
X-124

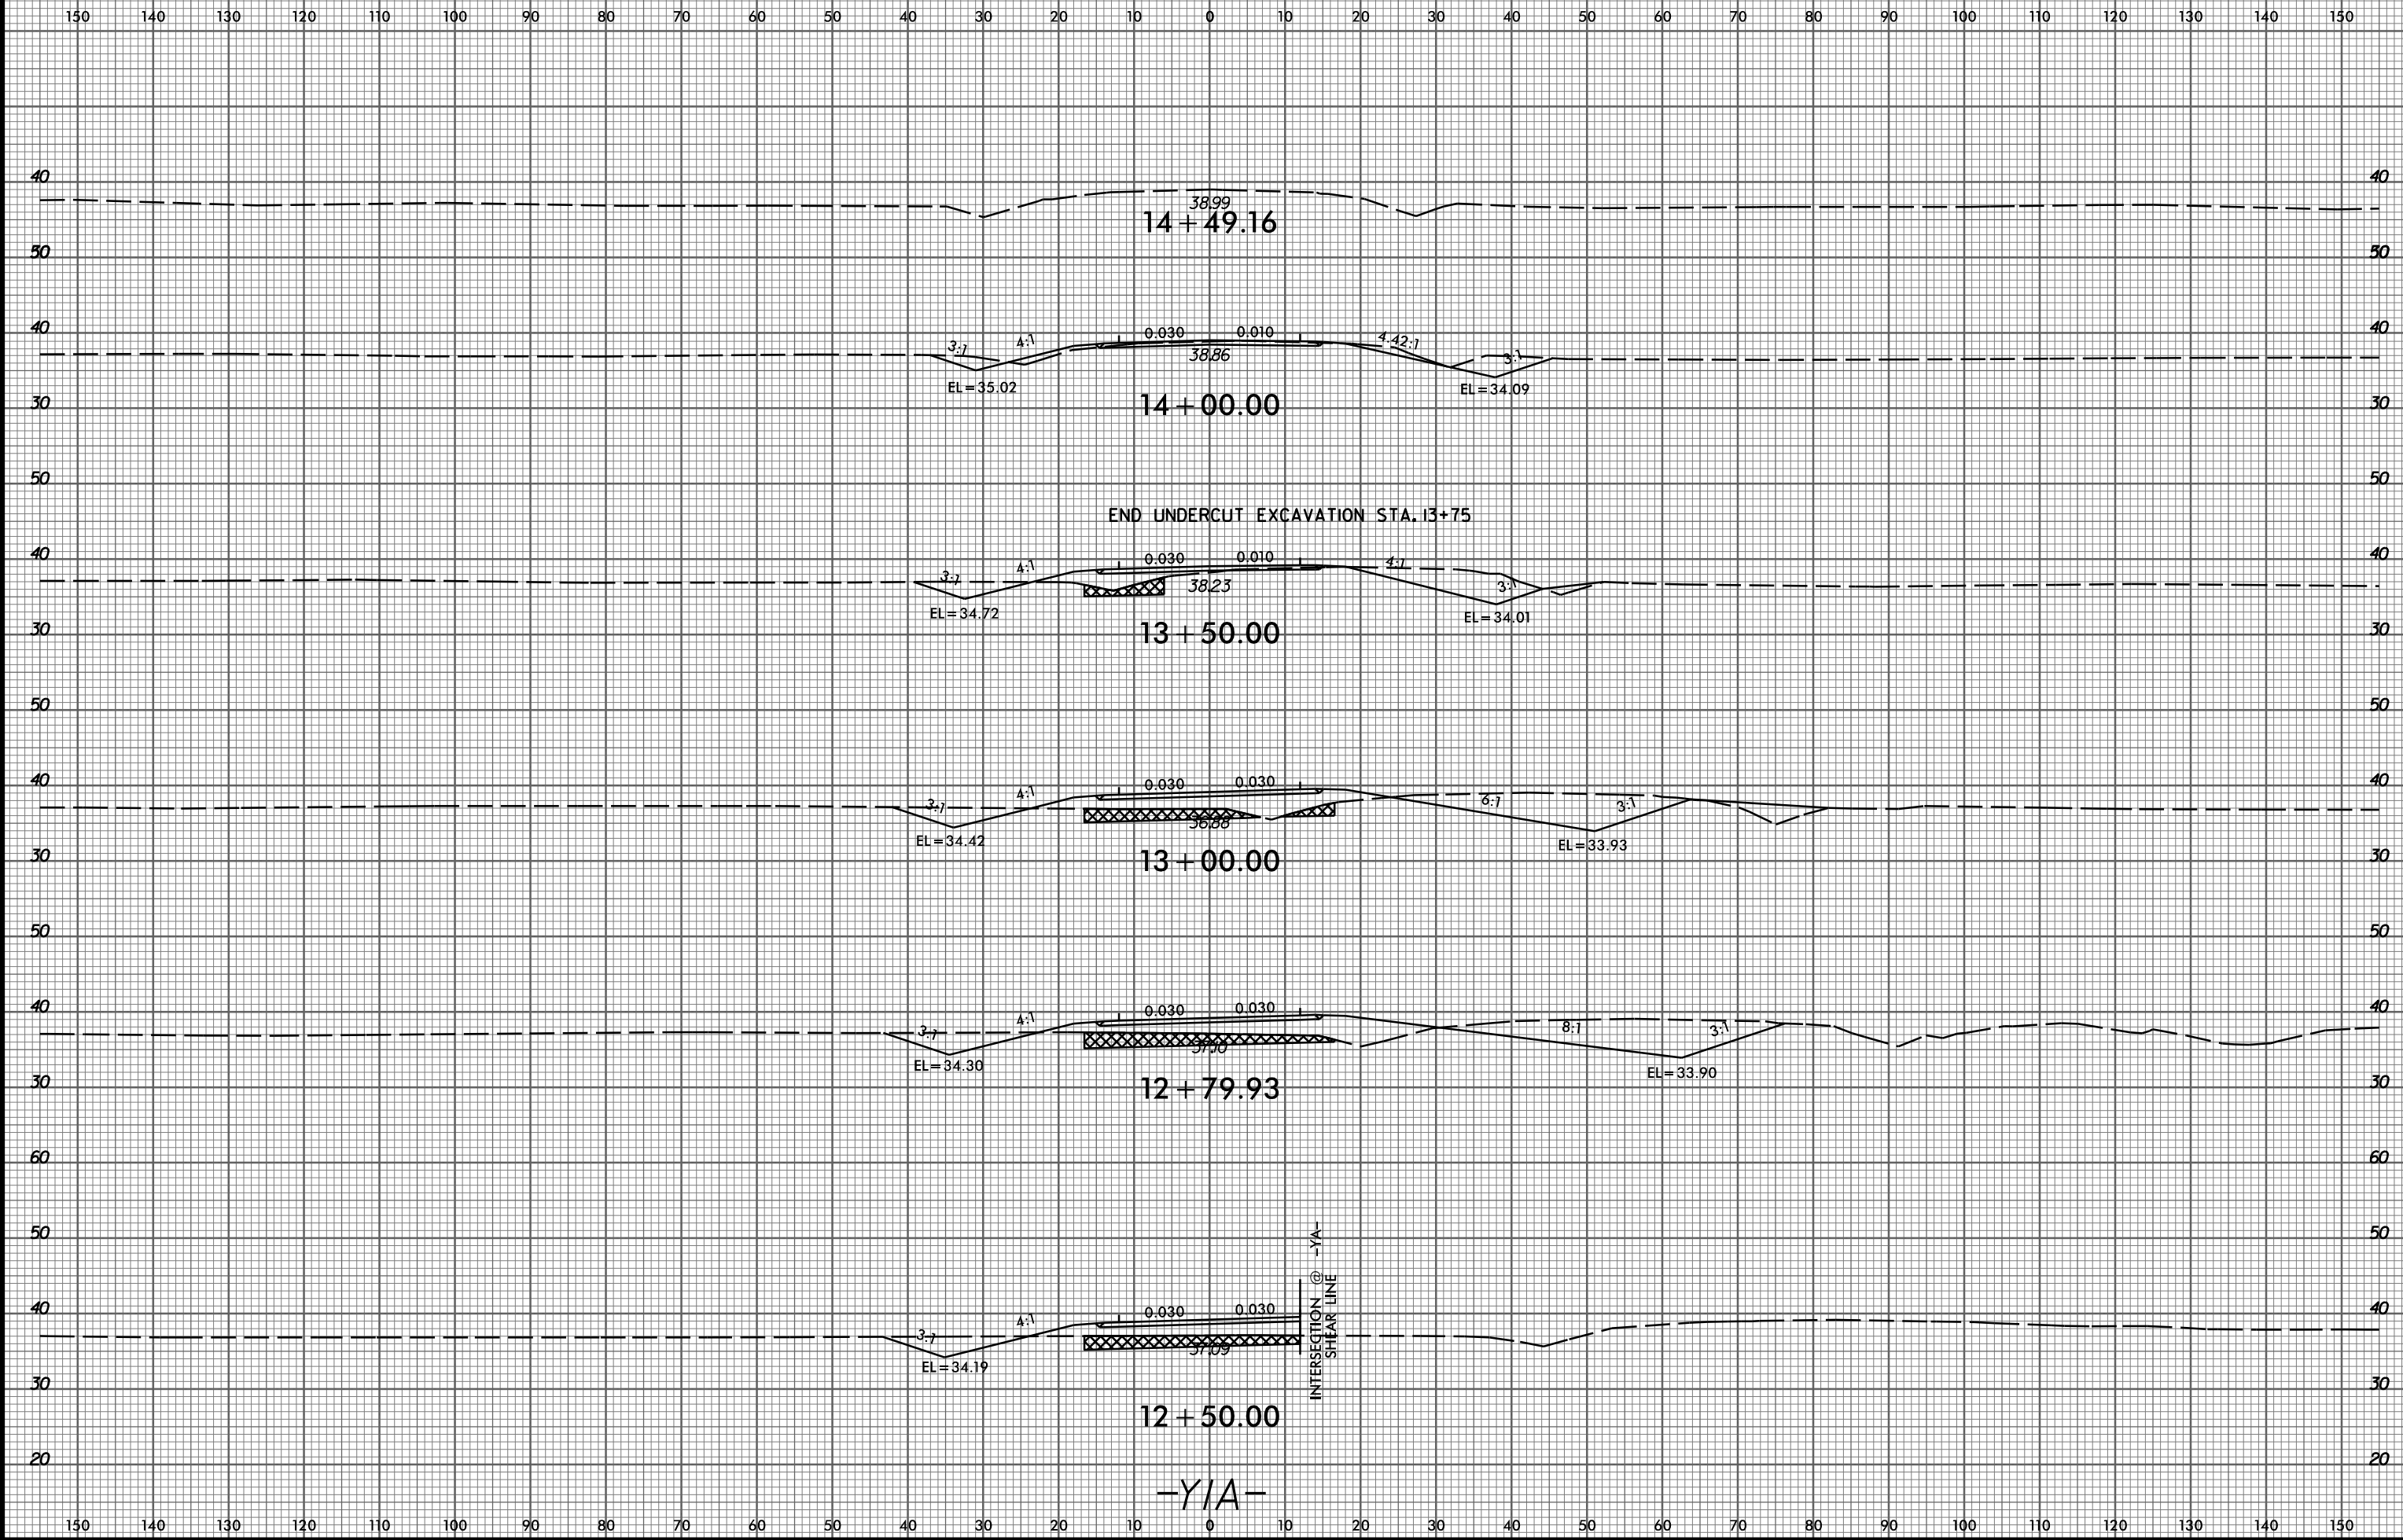

END UNDERCUT EXCAVATION STA. 13+75

INTERSECTION @ -Y/A-
SHEAR LINE

3/20/2005
P:\3522-01_Cadd\R2514C_Roadway\XSC\R2514C_Rdy_xp1.yjw.dgn
shulz

-Y/A-