



8/23/99



PROJ. REFERENCE NO. R-2514C SHEET NO. X-127

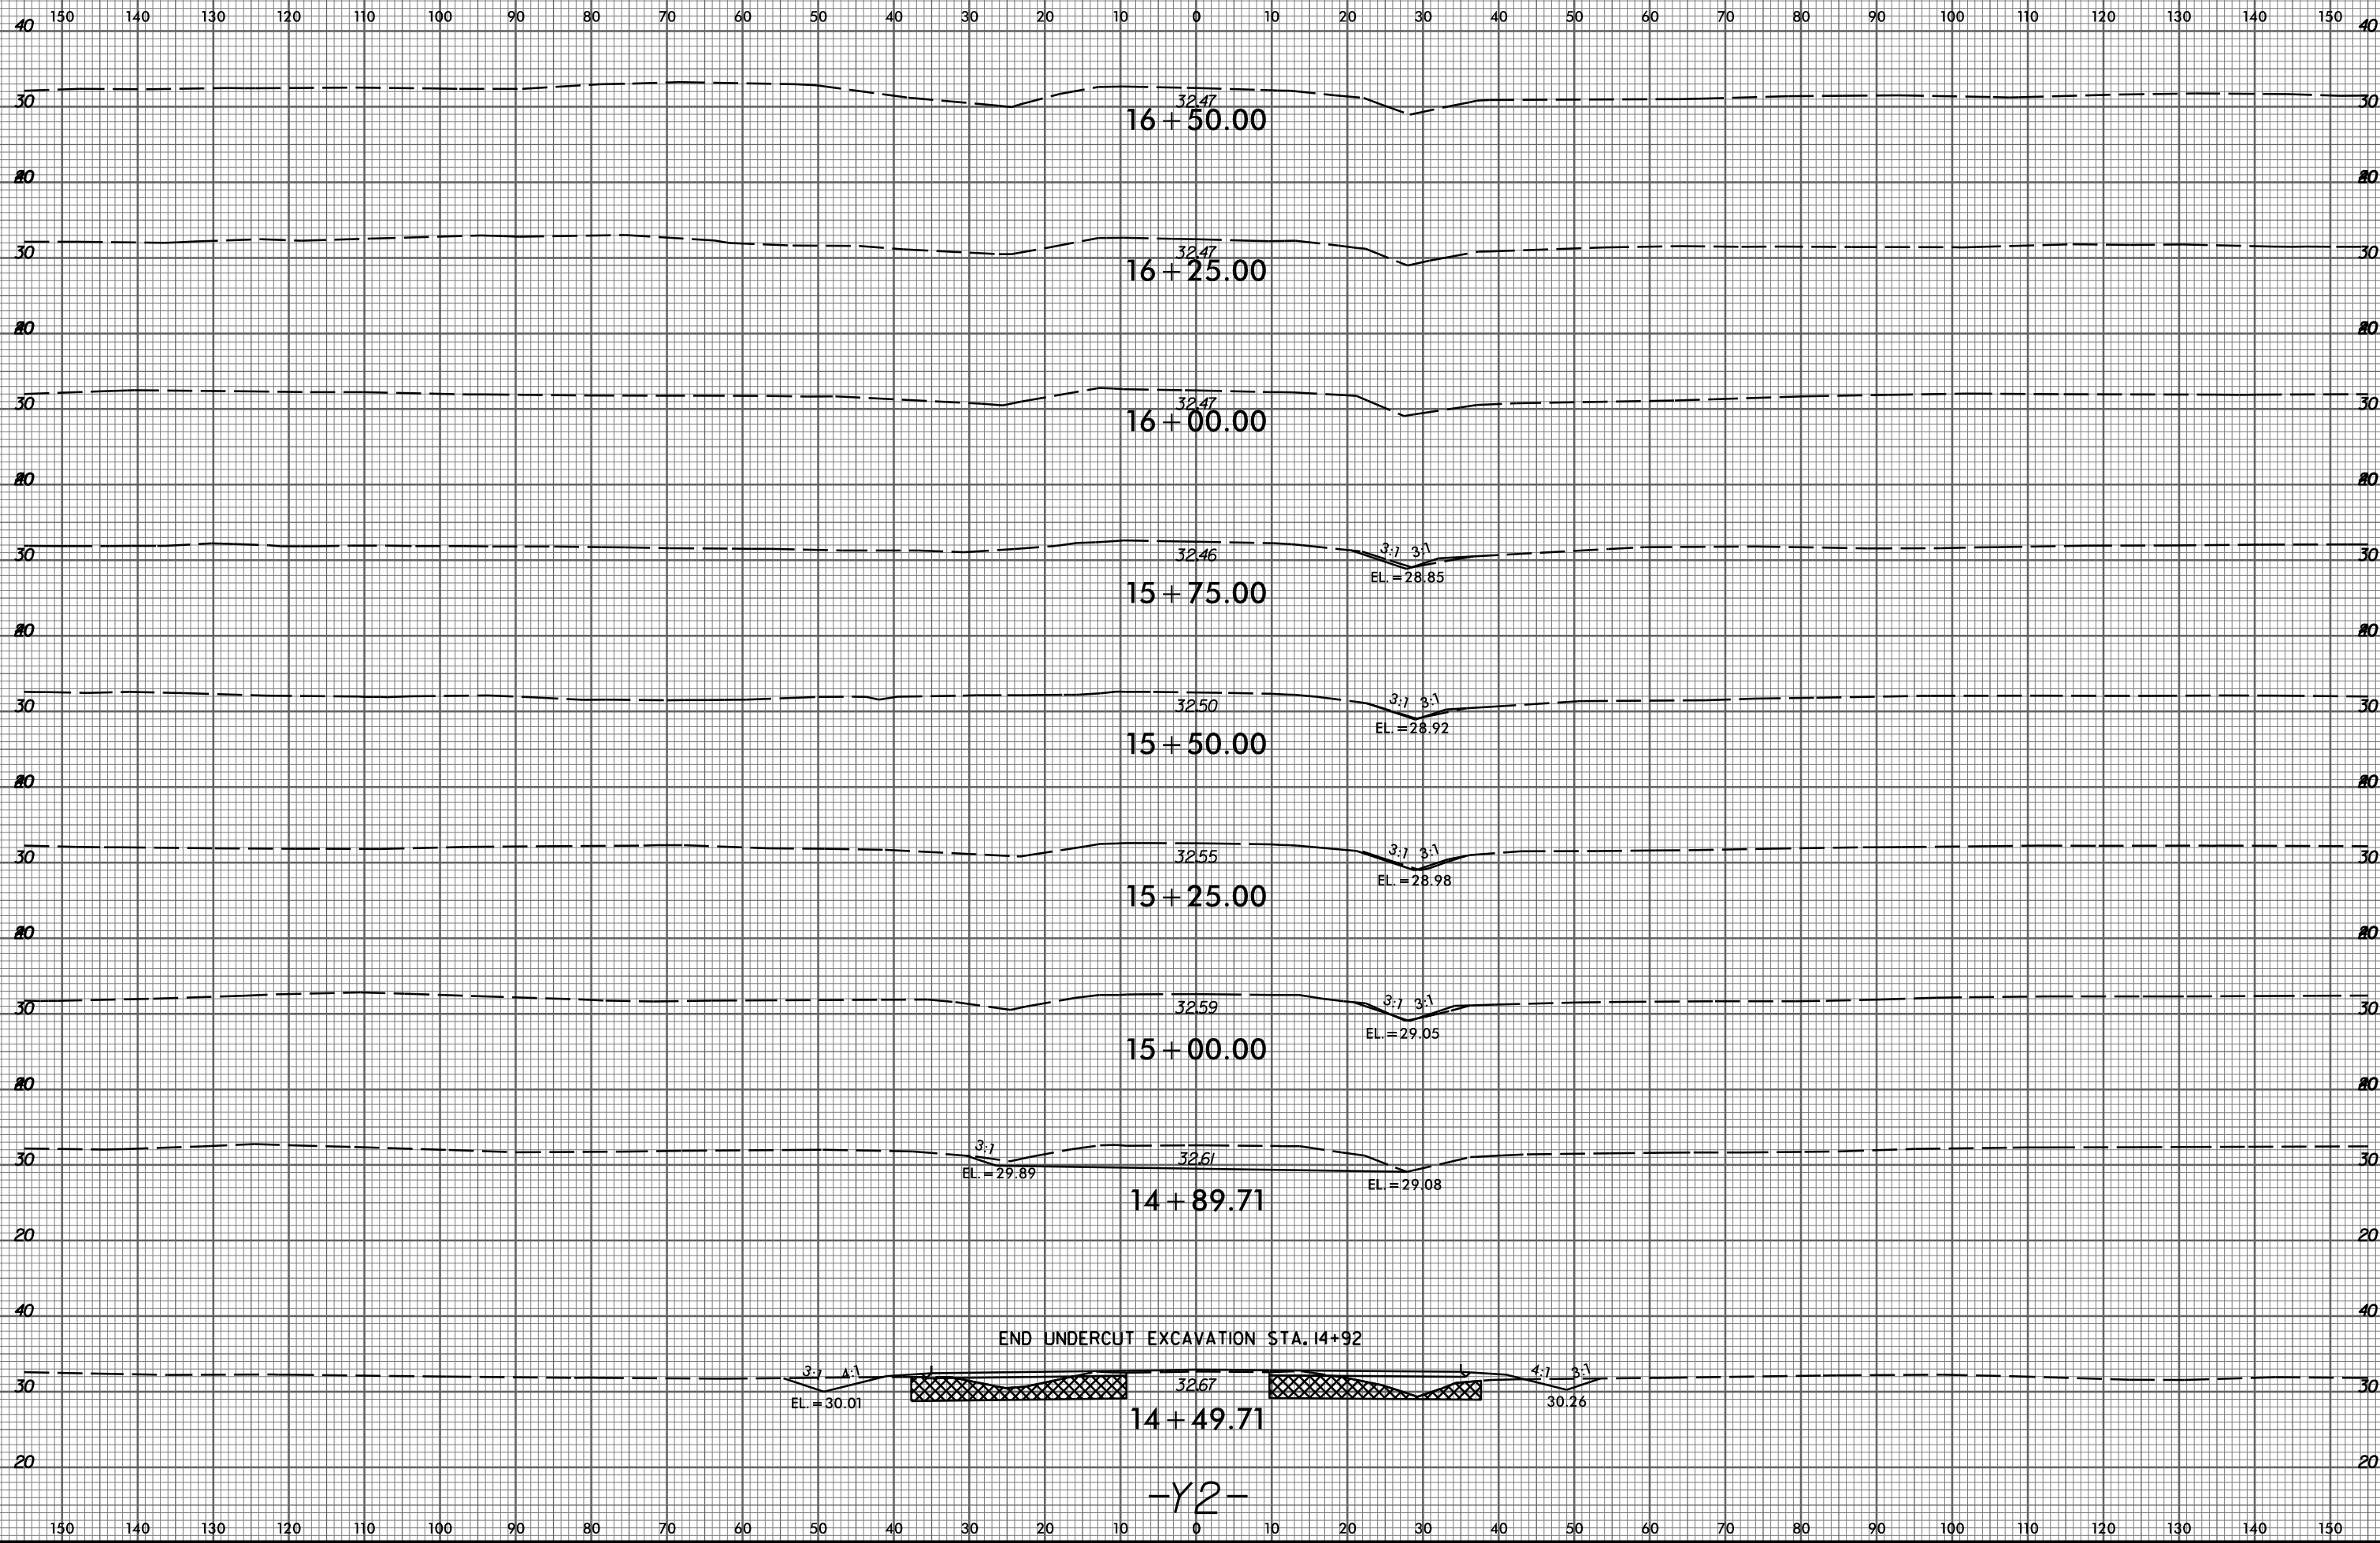

END UNDERCUT EXCAVATION STA. 14+92

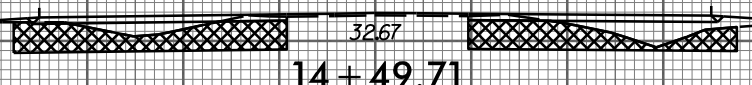

14 + 49.71

-Y2-

2/9/2015 P:\0522-01_Cadd\R2514C_Roadway\XSC\R2514C_Rdy_xp1_y2.dgn