


8/23/99



PROJ. REFERENCE NO.  
R-2514C

SHEET NO.  
X-129

150 140 130 120 110 100 90 80 70 60 50 40 30 20 10 0 10 20 30 40 50 60 70 80 90 100 110 120 130 140 150

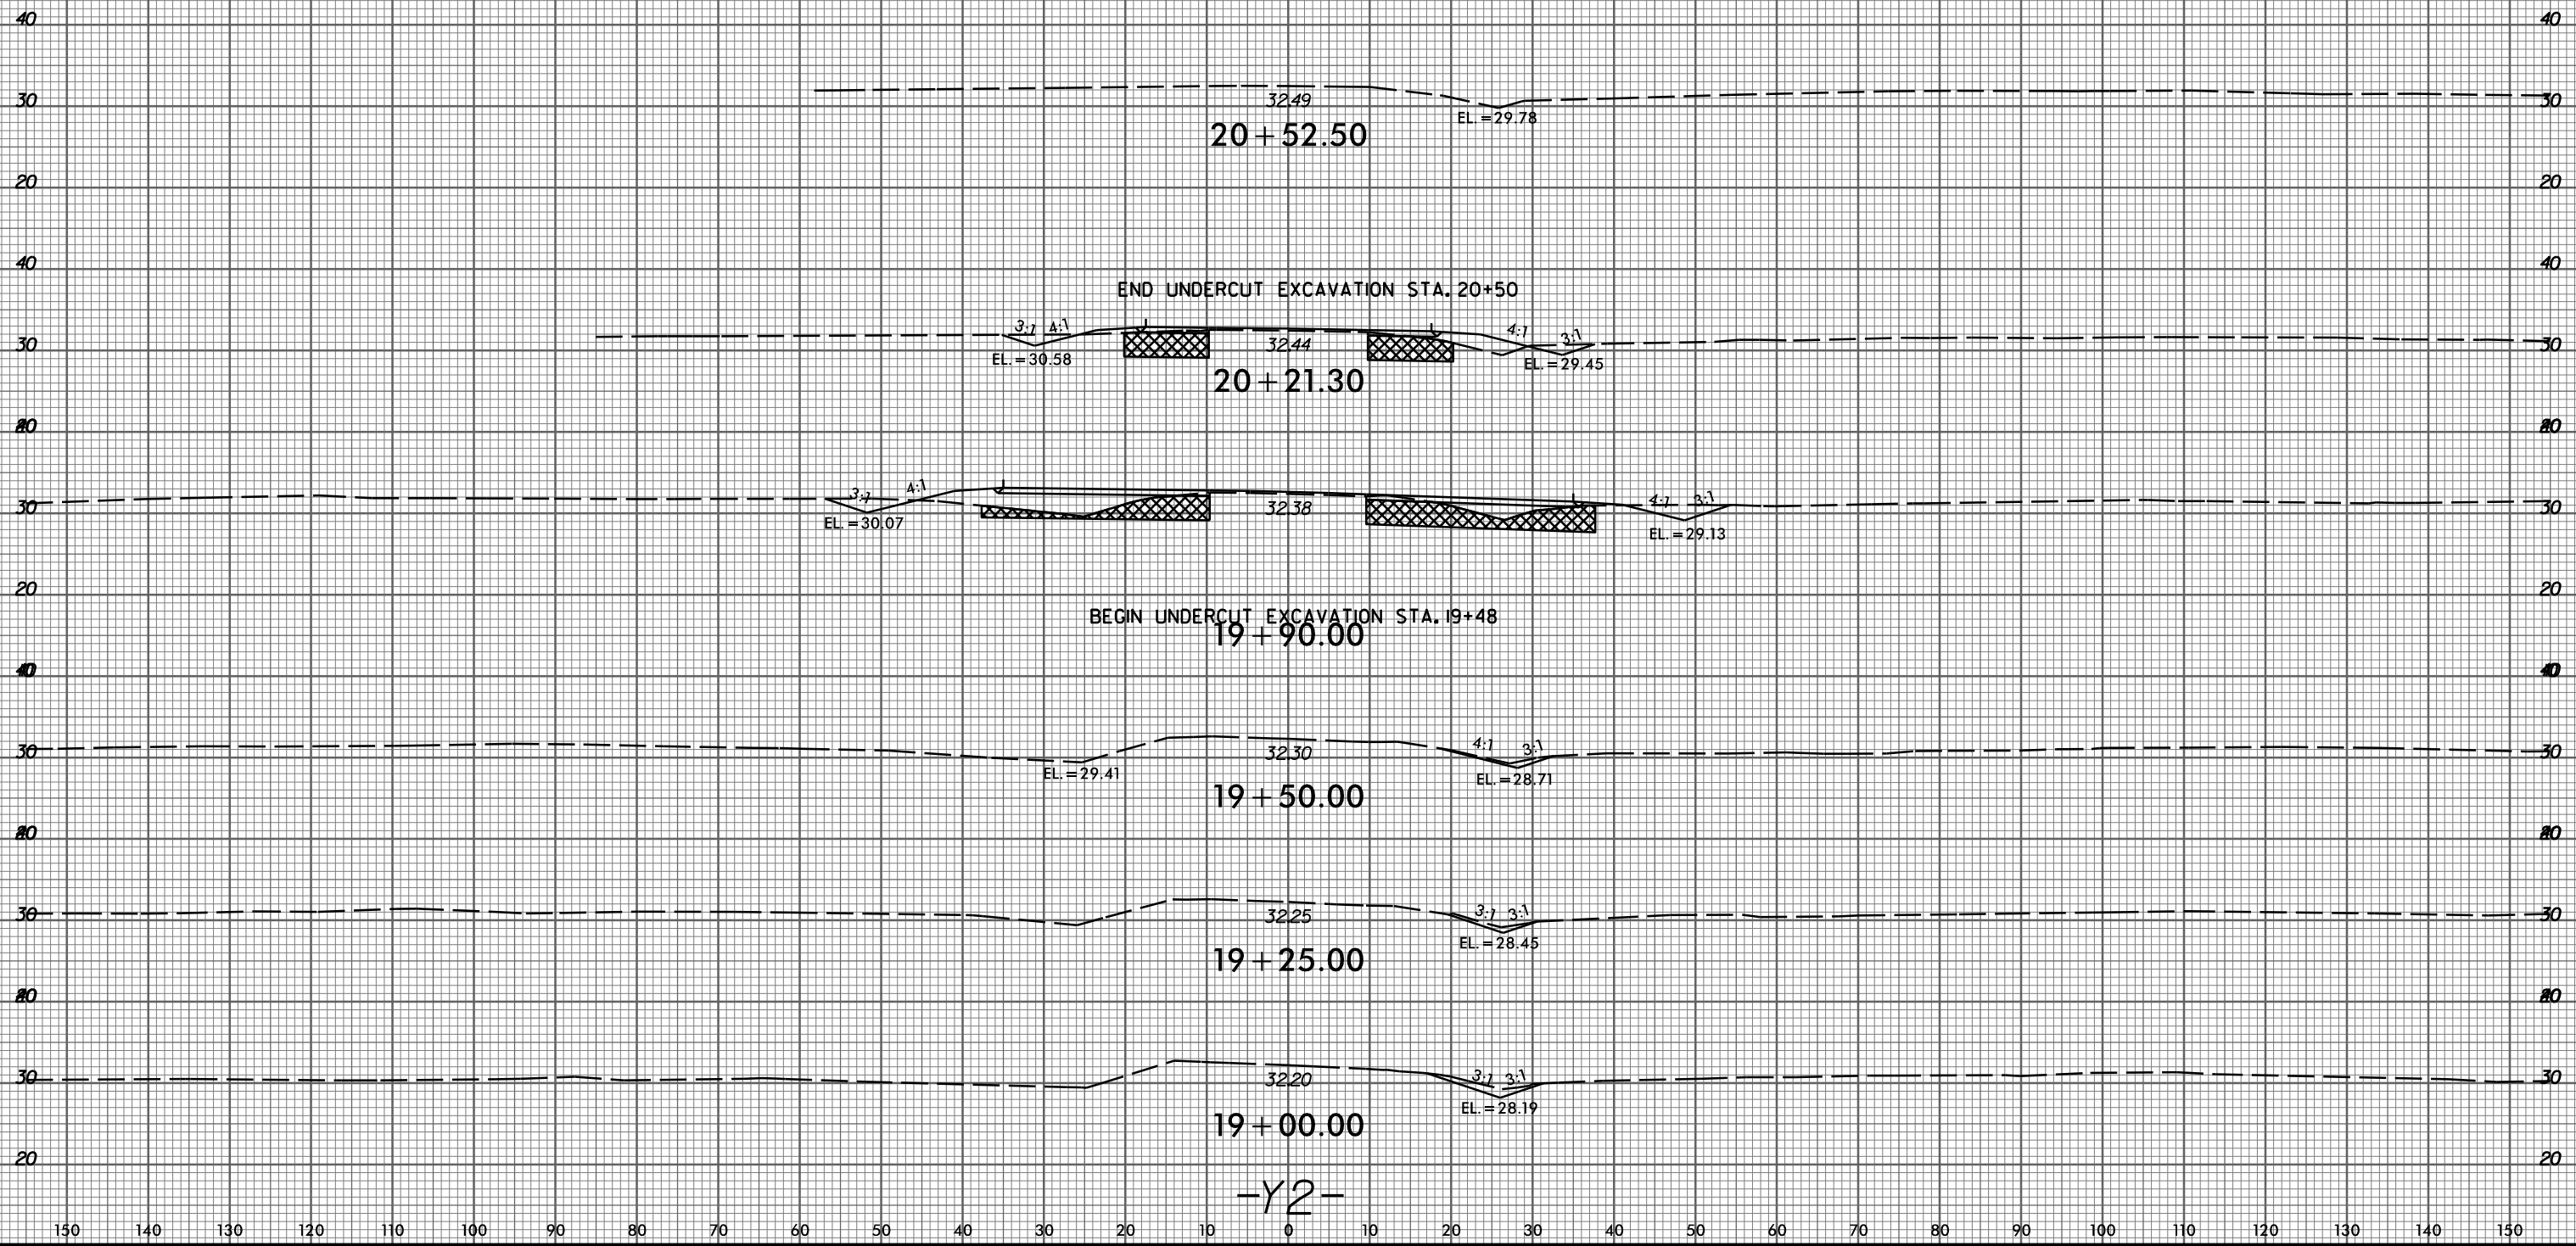

20+52.50

END UNDERCUT EXCAVATION STA. 20+50

20+21.30

BEGIN UNDERCUT EXCAVATION STA. 19+48

19+90.00

19+50.00

19+25.00

19+00.00

-Y2-

2/9/2015  
P:\3522-01\_Cadd\R2514C\_Roadway\XSC\R2514C\_Rdy\_xp1\_y2.dgn  
gmedlin